
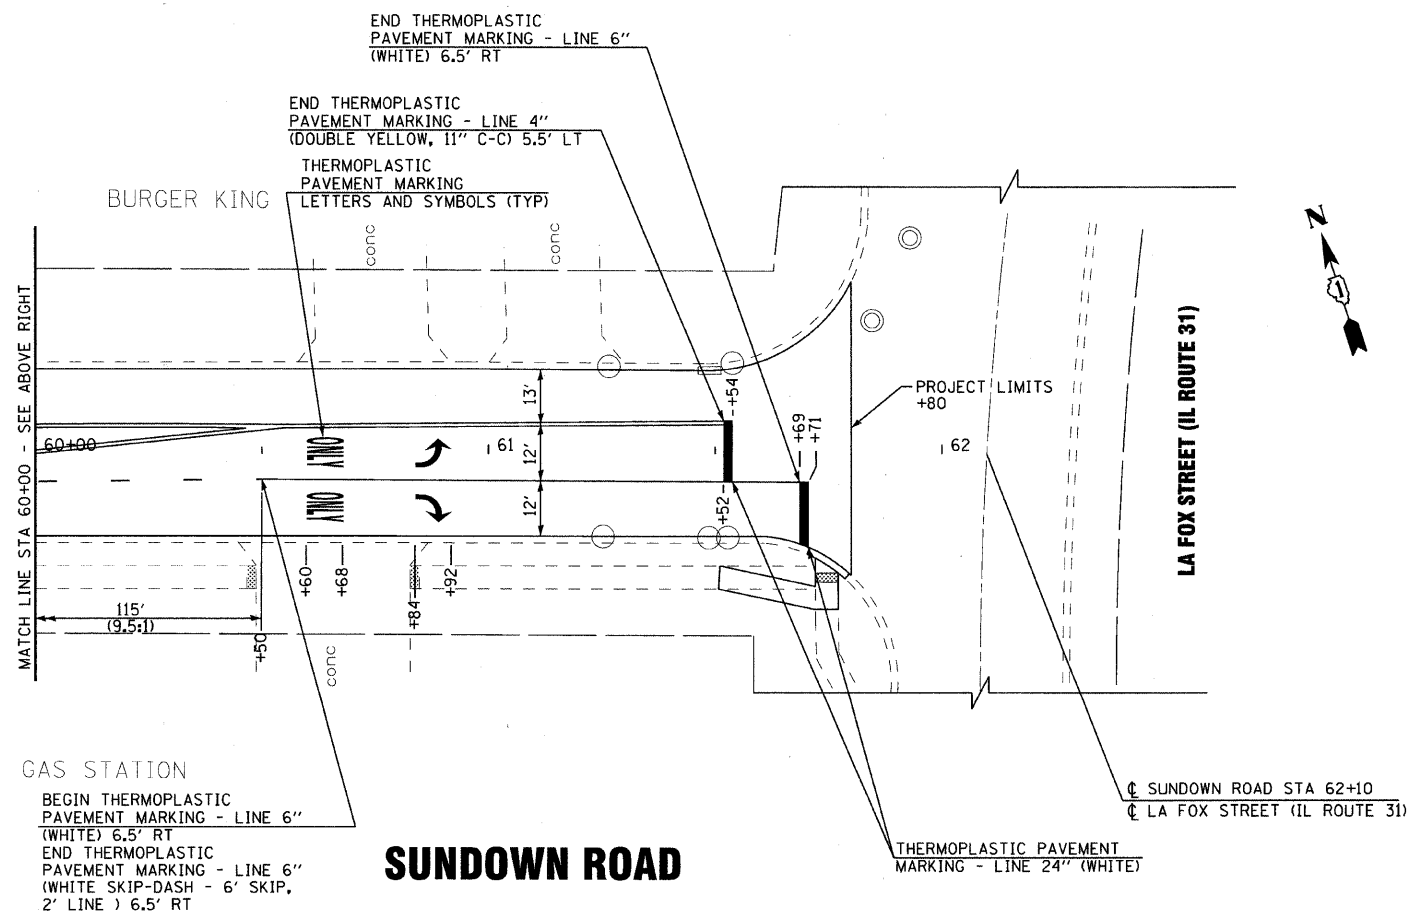


COPYRIGHT © 2009 BY BAXTER & WOODMAN, INC.  
 STATE OF ILLINOIS - PROFESSIONAL DESIGN FIRM  
 LICENSE NO. - 184-00027 - EXPIRES 4/30/2011  
 2/2/2009 9:58:01 AM  
 I:\BIDD\081332-ARRA\Drawn\_Plan\_Sht.dwg  
 P:\BIDD\081332-ARRA\Drawn\_Plan\_Sht.dwg  
 P:\BIDD\081332-ARRA\Drawn\_Plan\_Sht.dwg

BAXTER & WOODMAN  
 Consulting Engineers

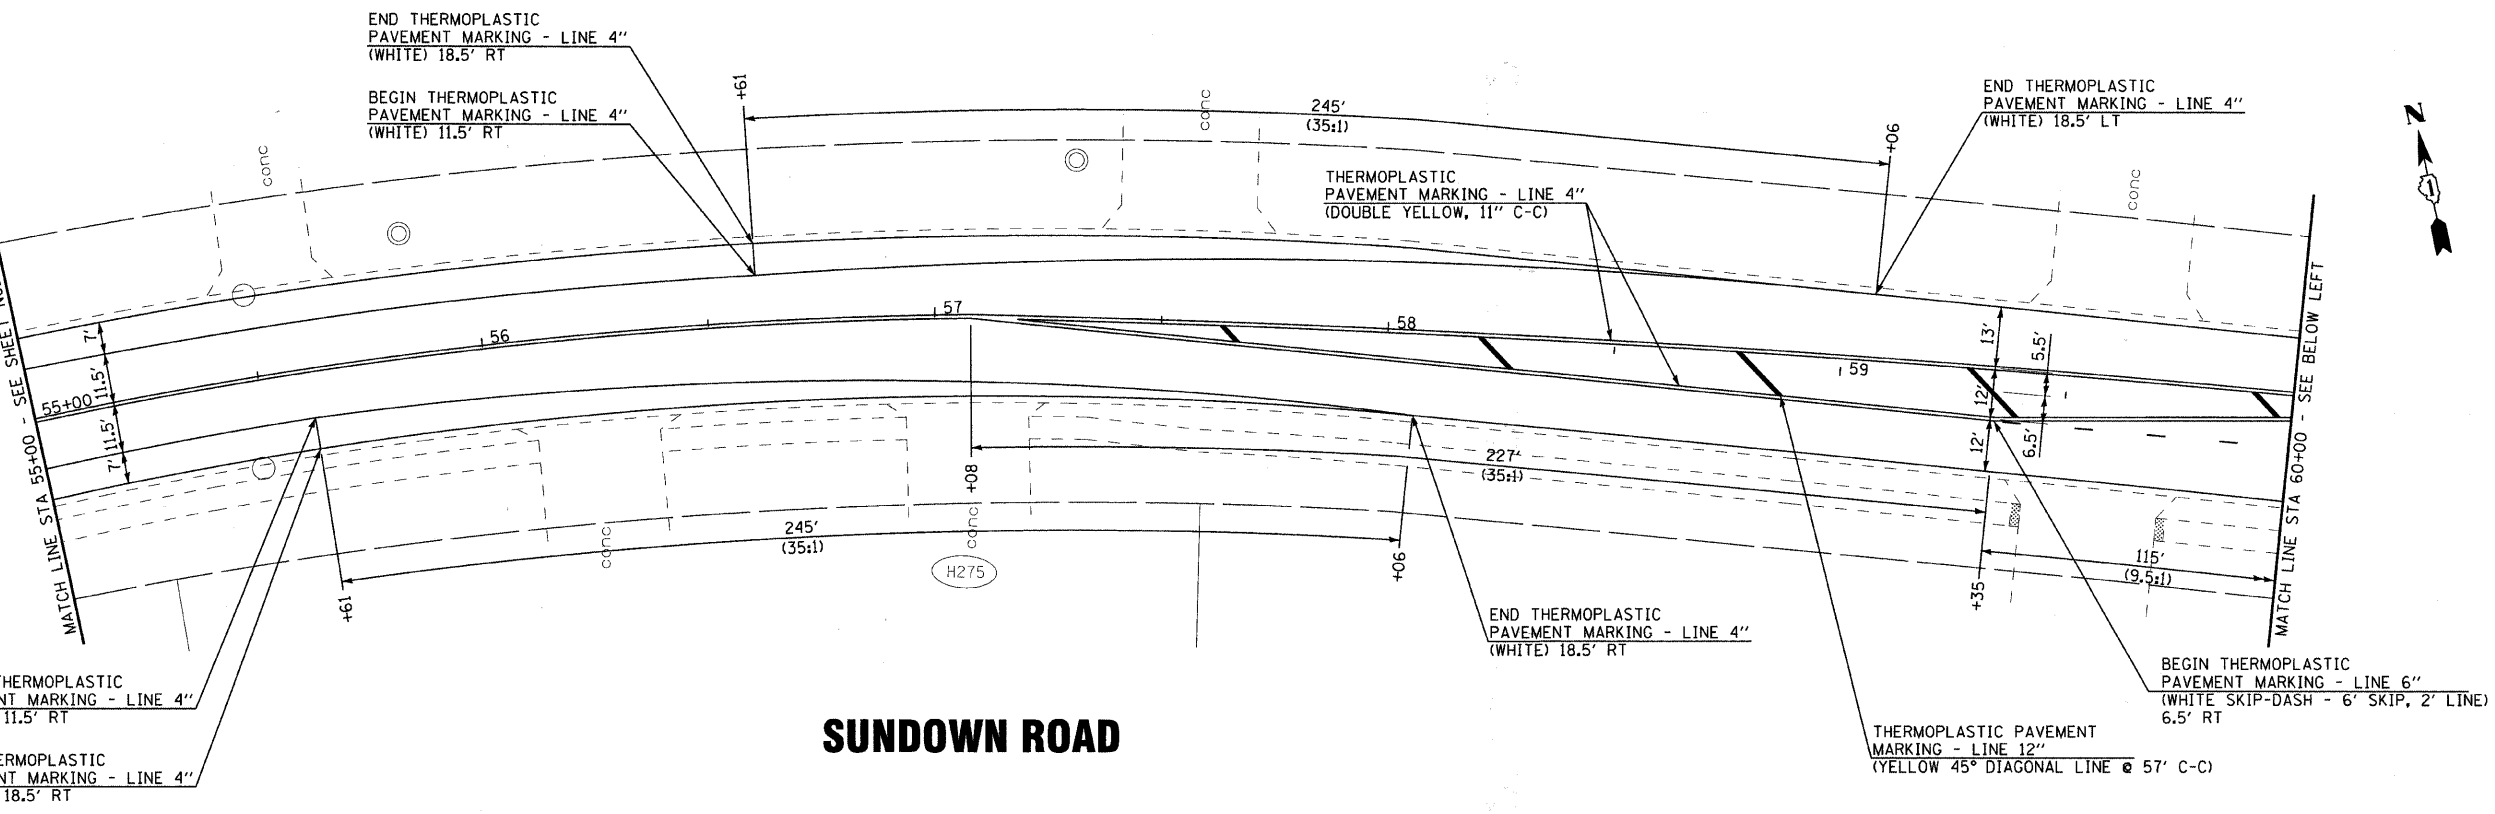

**SUNDOWN ROAD**

**SUNDOWN ROAD**

**VILLAGE OF SOUTH ELGIN, ILLINOIS  
SUNDOWN ROAD ARRA (LAPP)  
IMPROVEMENTS**

**PAVEMENT MARKING - SUNDOWN ROAD**

DESIGNED - DSH	REVISED - IDOT REVIEW 08-11-09
DRAWN - KAR	REVISED -
CHECKED - RWL	REVISED -
DATE - 05-15-09	FILE - 081332-pm5.shd

SCALE: 1" = 20' STA. 55+00 TO STA. 62+10

F.A.U. RTE.	SECTION	COUNTY	TOTAL SHEETS	SHEET NO.
1338	09-00034-00-RS	KANE	28	15
FED. ROAD DIST. NO. C-91-589-09			CONTRACT NO. 63292	
ILLINOIS FED. AID PROJECT ARA-9003 (306)				