


**EXISTING TYPICAL SECTION**  
 FROM COUNTRY CLUB PLACE TO IL 38  
 STA. 54+00 TO STA. 65+50, KANEVILLE ROAD  
 N.T.S.

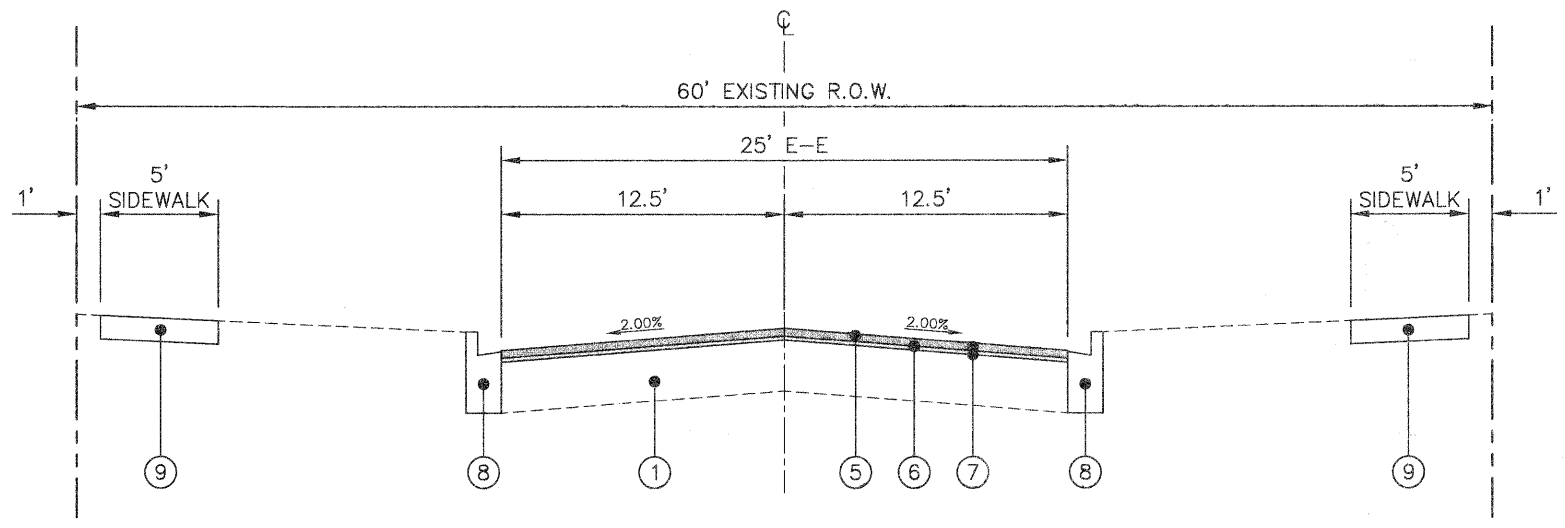

**PROPOSED TYPICAL SECTION**  
 FROM COUNTRY CLUB PLACE TO IL 38  
 STA. 54+00 TO STA. 65+50, KANEVILLE ROAD  
 N.T.S.

LEGEND	
①	EXISTING 11" TO 13" FULL-DEPTH ASPHALT PAVEMENT
②	EXISTING B-6.12 COMBINATION CONCRETE CURB AND GUTTER
③	EXISTING PORTLAND CEMENT CONCRETE SIDEWALK, 5"
④	HOT-MIX ASPHALT SURFACE REMOVAL, 3.25"
⑤	HOT-MIX ASPHALT SURFACE COURSE, MIX "D", N70, 2.0"
⑥	LEVELING BINDER (MACHINE METHOD), N70, 1.25"
⑦	BITUMINOUS MATERIALS (PRIME COAT) AND AGGREGATE (PRIME COAT)
⑧	COMBINATION CONCRETE CURB AND GUTTER REMOVAL AND REPLACEMENT (AT VARIOUS LOCATIONS)
⑨	PORTLAND CEMENT CONCRETE SIDEWALK REMOVAL AND REPLACEMENT (AT VARIOUS LOCATIONS)

Plotted: August 14, 2009 @ 8:15 AM By: Kris Pung - Tab: 06 X-Sections 22x34

COPYRIGHT © 2009 ENGINEERING ENTERPRISES, INC.

**Engineering Enterprises, Inc.**  
 CONSULTING ENGINEERS  
 52 Wheeler Road  
 Sugar Grove, Illinois 60554  
 630.466.6700 / www.eeiweb.com

**CITY OF GENEVA**  
 KANE COUNTY, ILLINOIS

NO.	DATE	REVISIONS

**KANEVILLE ROAD**  
 LAPP IMPROVEMENTS

**TYPICAL EXISTING**  
**AND PROPOSED**  
**CROSS SECTIONS**

DATE:	AUGUST 2009
PROJECT NO.:	GE0901
FILE:	GE0901-CVR
SHEET	<b>6</b> OF <b>18</b>

Path: H:\SDS\KPRC\GE0901\DWG\DWG\_FINAL\_ENG\GE0901-CVR