

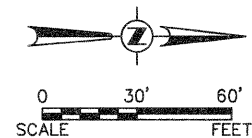


F.A.U. RTE.	SECTION	COUNTY	TOTAL SHEETS	SHEET NO.
2324	09-00017-00-RS	KANE	11	7
CONTRACT NO. 63296				

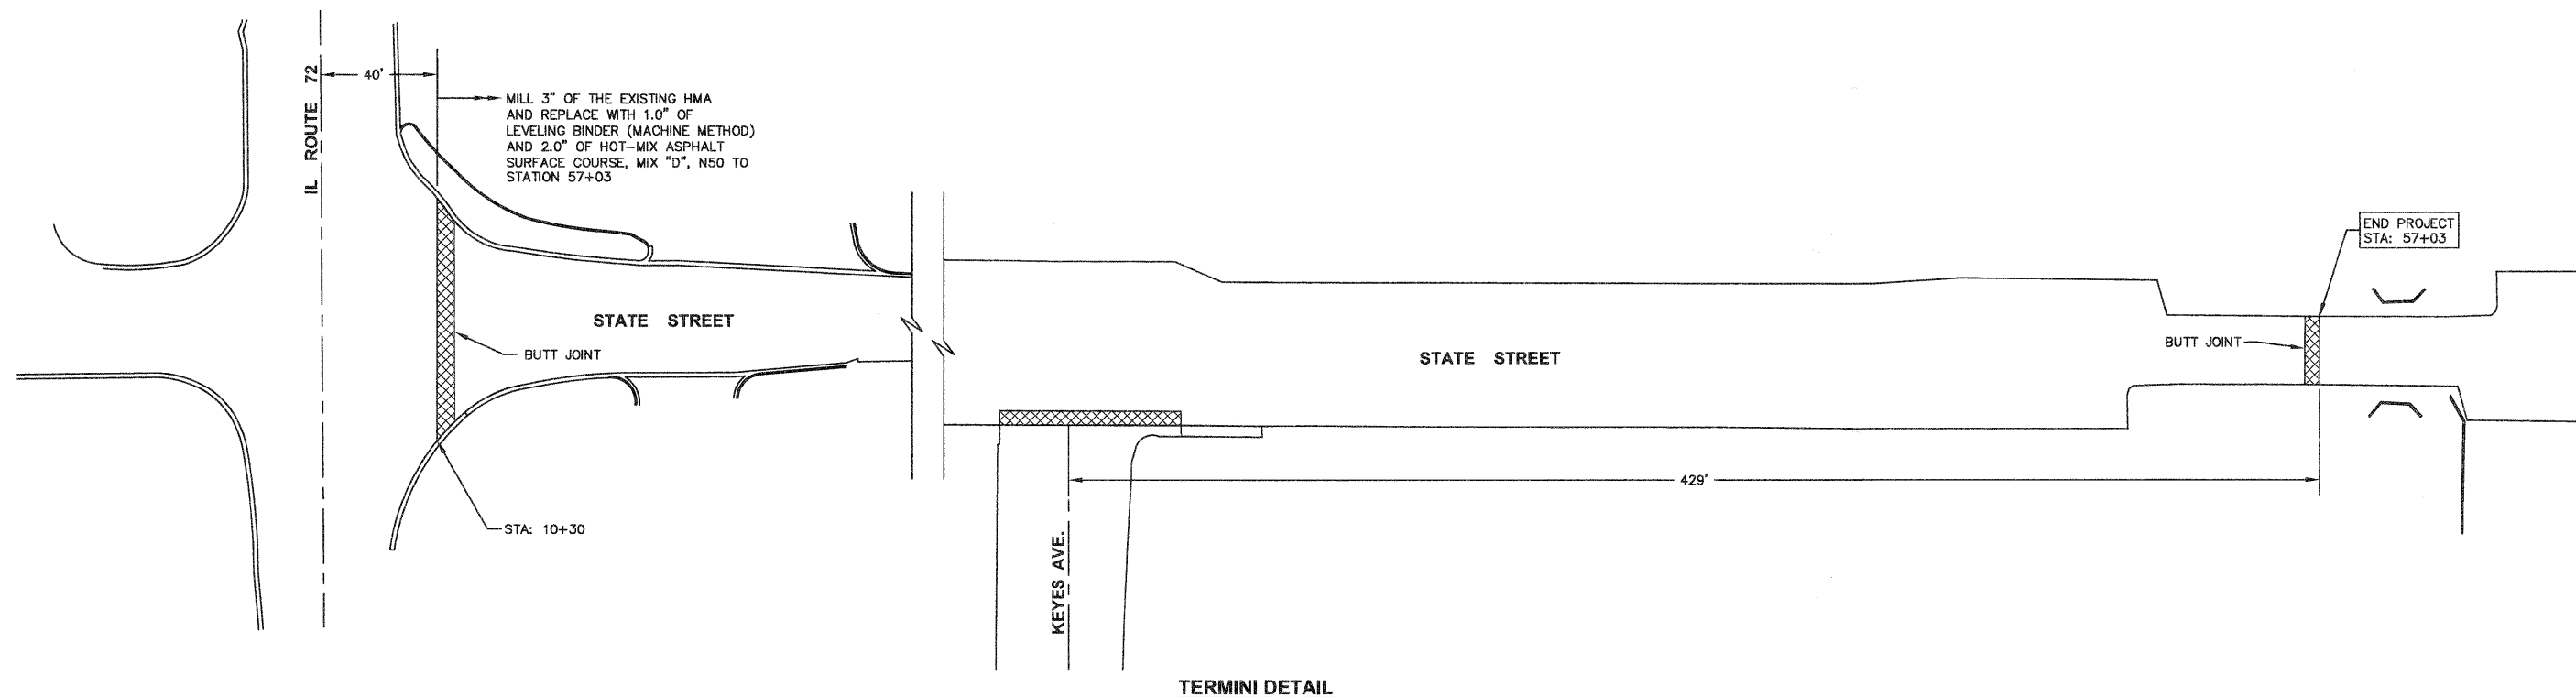

- 123 PROPERTY ADDRESS
- RESURFACING
- BUTT JOINT

NOTES:
 1. ALL PAVEMENT MARKINGS ARE TO BE THERMOPLASTIC.

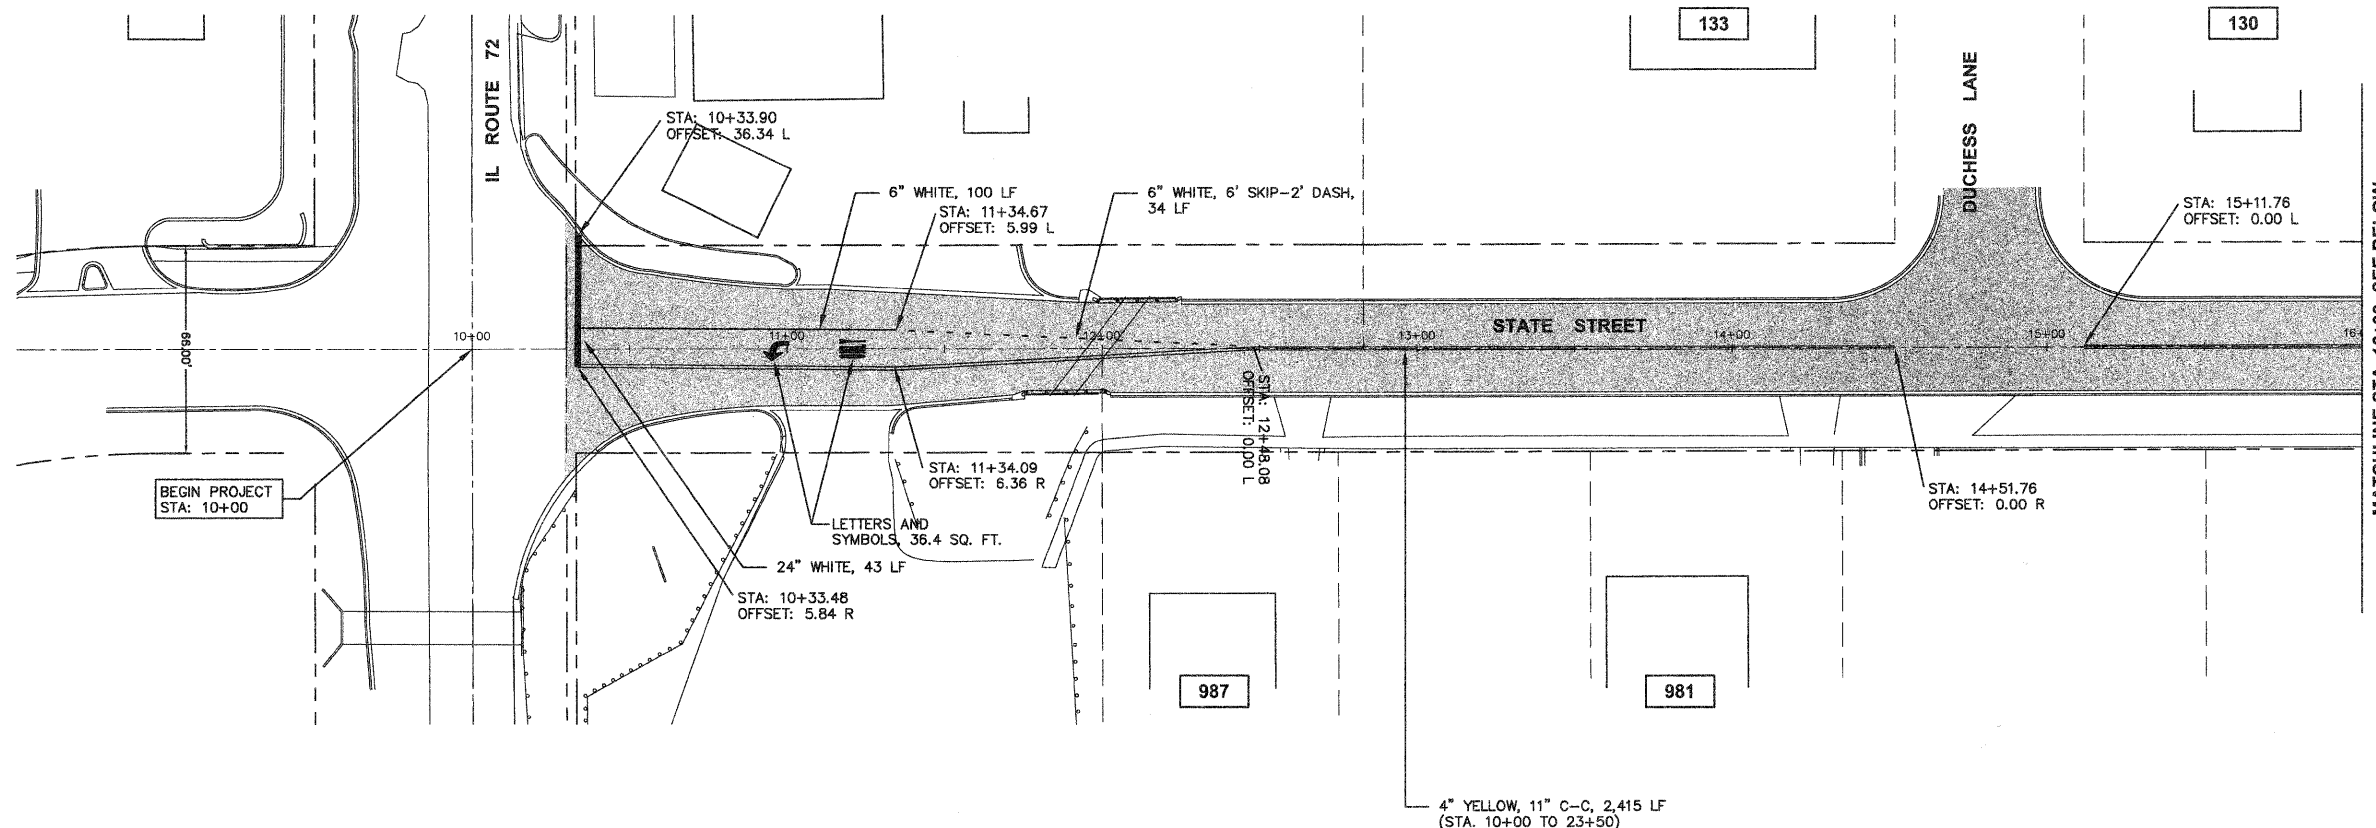

Plotted: August 11, 2009 @ 9:49 AM By: Terri Seidler-Johnson - Tab: 07 Intersection Detail 22634

COPYRIGHT © 2009 ENGINEERING ENTERPRISES, INC.

Engineering Enterprises, Inc.
 CONSULTING ENGINEERS
 52 Wheeler Road
 Sugar Grove, Illinois 60554
 630.466.6700 / www.eeiweb.com

VILLAGE OF HAMPSHIRE
 KANE COUNTY, ILLINOIS

NO.	DATE	REVISIONS

STATE STREET
LAPP IMPROVEMENTS

TERMINI AND INTERSECTION
DETAILS

DATE:	JULY 2009
PROJECT NO:	HA0871
FILE:	HA0871-INTER
SHEET	7 OF 11

Path: \\S:\S\PROJ\HA0871\DWG\FINAL ENG\HA0871-INTER