
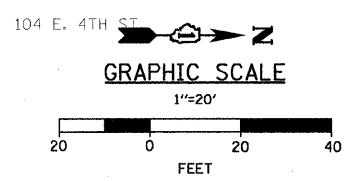


LEGEND	
	WORK ZONE
	TRAFFIC DIRECTION
	BARRICADES OR DRUMS
	VERTICAL PANELS
	TYPE III BARRICADE
	TRAFFIC CONTROL SIGN
	ARROW BOARD

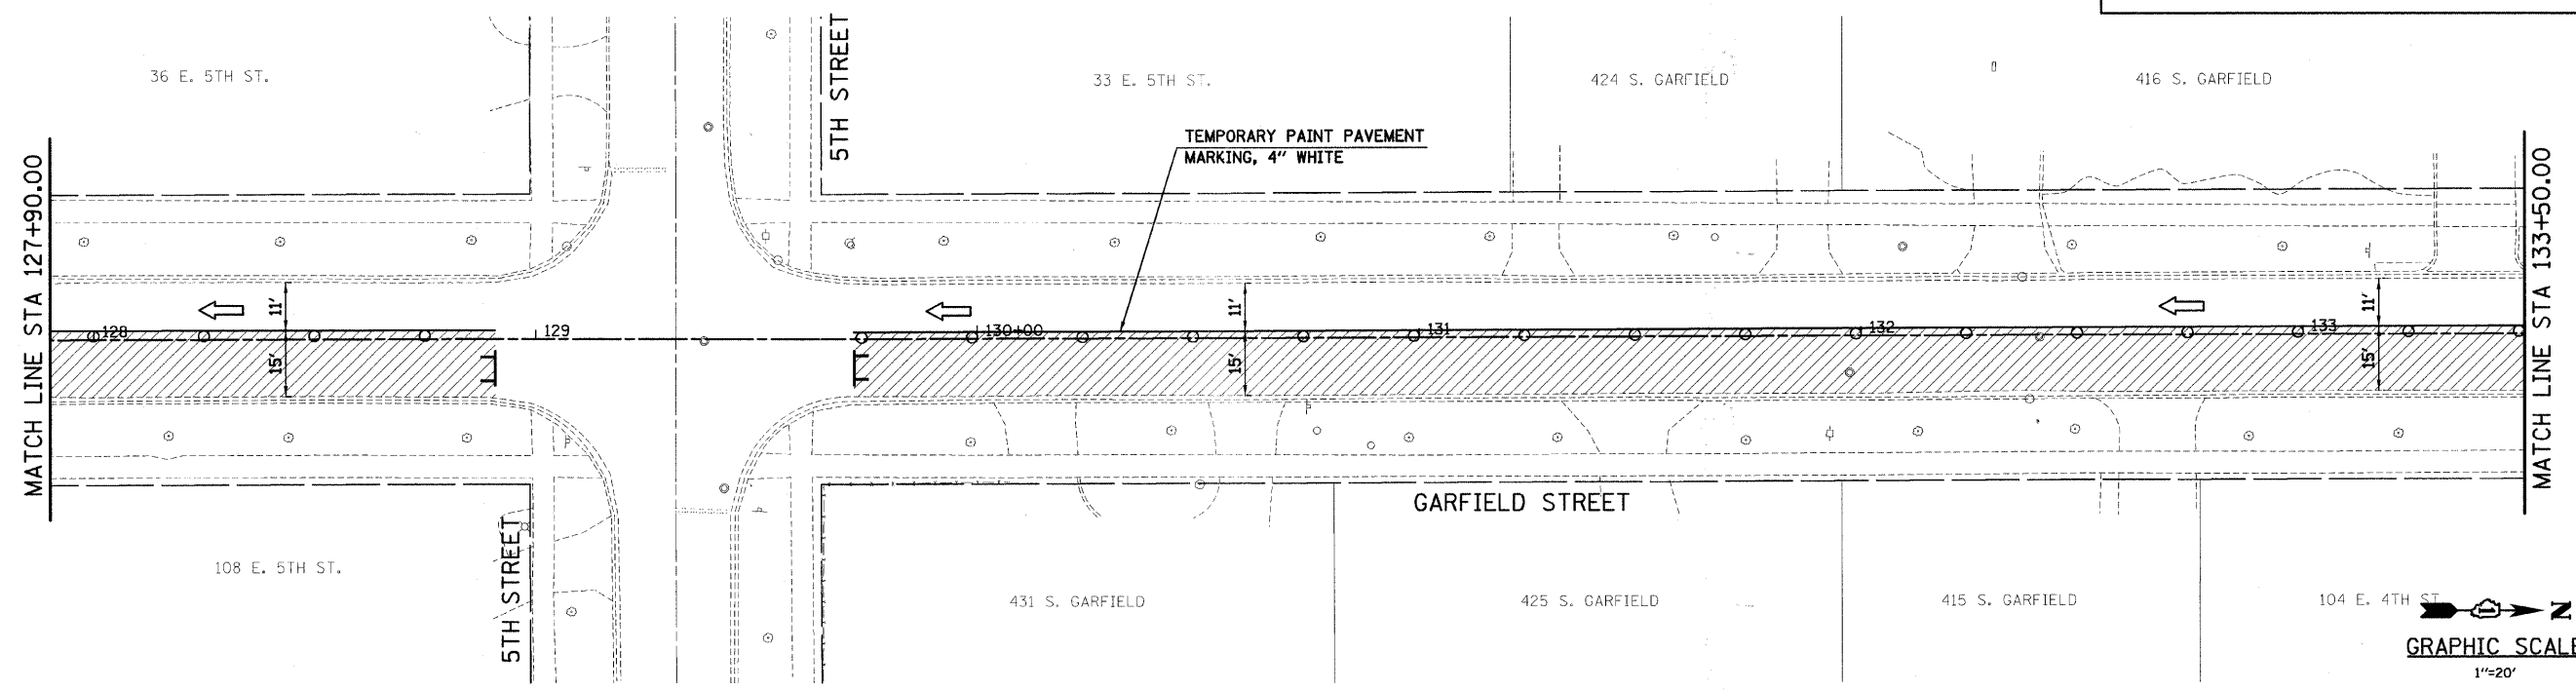

 SEC Group, Inc. Engineering Surveying Planning Landscape Architecture McHenry • Naperville • New Lenox • Chicago www.secgroupinc.com	USER NAME = ejohnson DESIGNED - DRAWN - SVJ CHECKED - GT DATE - 8/13/09	REVISED - REVISED - REVISED - REVISED -	VILLAGE OF HINSDALE DUPAGE COUNTY, ILLINOIS GARFIELD STREET, FIRST STREET, & PARK AVENUE		SCALE: 1"=20' SHEET NO. 21 OF 65 SHEETS STA. 122+30.00 TO STA. 133+50.00	GARFIELD STREET SUGGESTED MAINTENANCE OF TRAFFIC STAGE I		F.A.V. RTE. 267# SECTION NO. 08-00086-00-RS COUNTY DUPAGE TOTAL SHEETS 65 SHEET NO. 21 CONTRACT NO. 63297
	PROJECT CONTRACT: G. FREDERICK, P.E. 2521 N. WILSON AVENUE, SUITE 100, WILSON, ILL. 60181			PROJECT NO. 08-00086-00-RS		FED. ROAD DIST. NO. ILLINOIS FED. AID PROJECT		
	PLOT SCALE = 1"=20' PLOT DATE = 8/13/2009							