
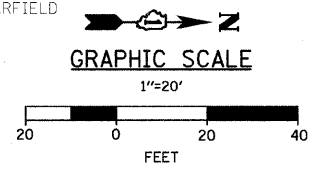


LEGEND

WORK ZONE	TYPE III BARRICADE
TRAFFIC DIRECTION	TRAFFIC CONTROL SIGN
BARRICADES OR DRUMS	ARROW BOARD
VERTICAL PANELS	

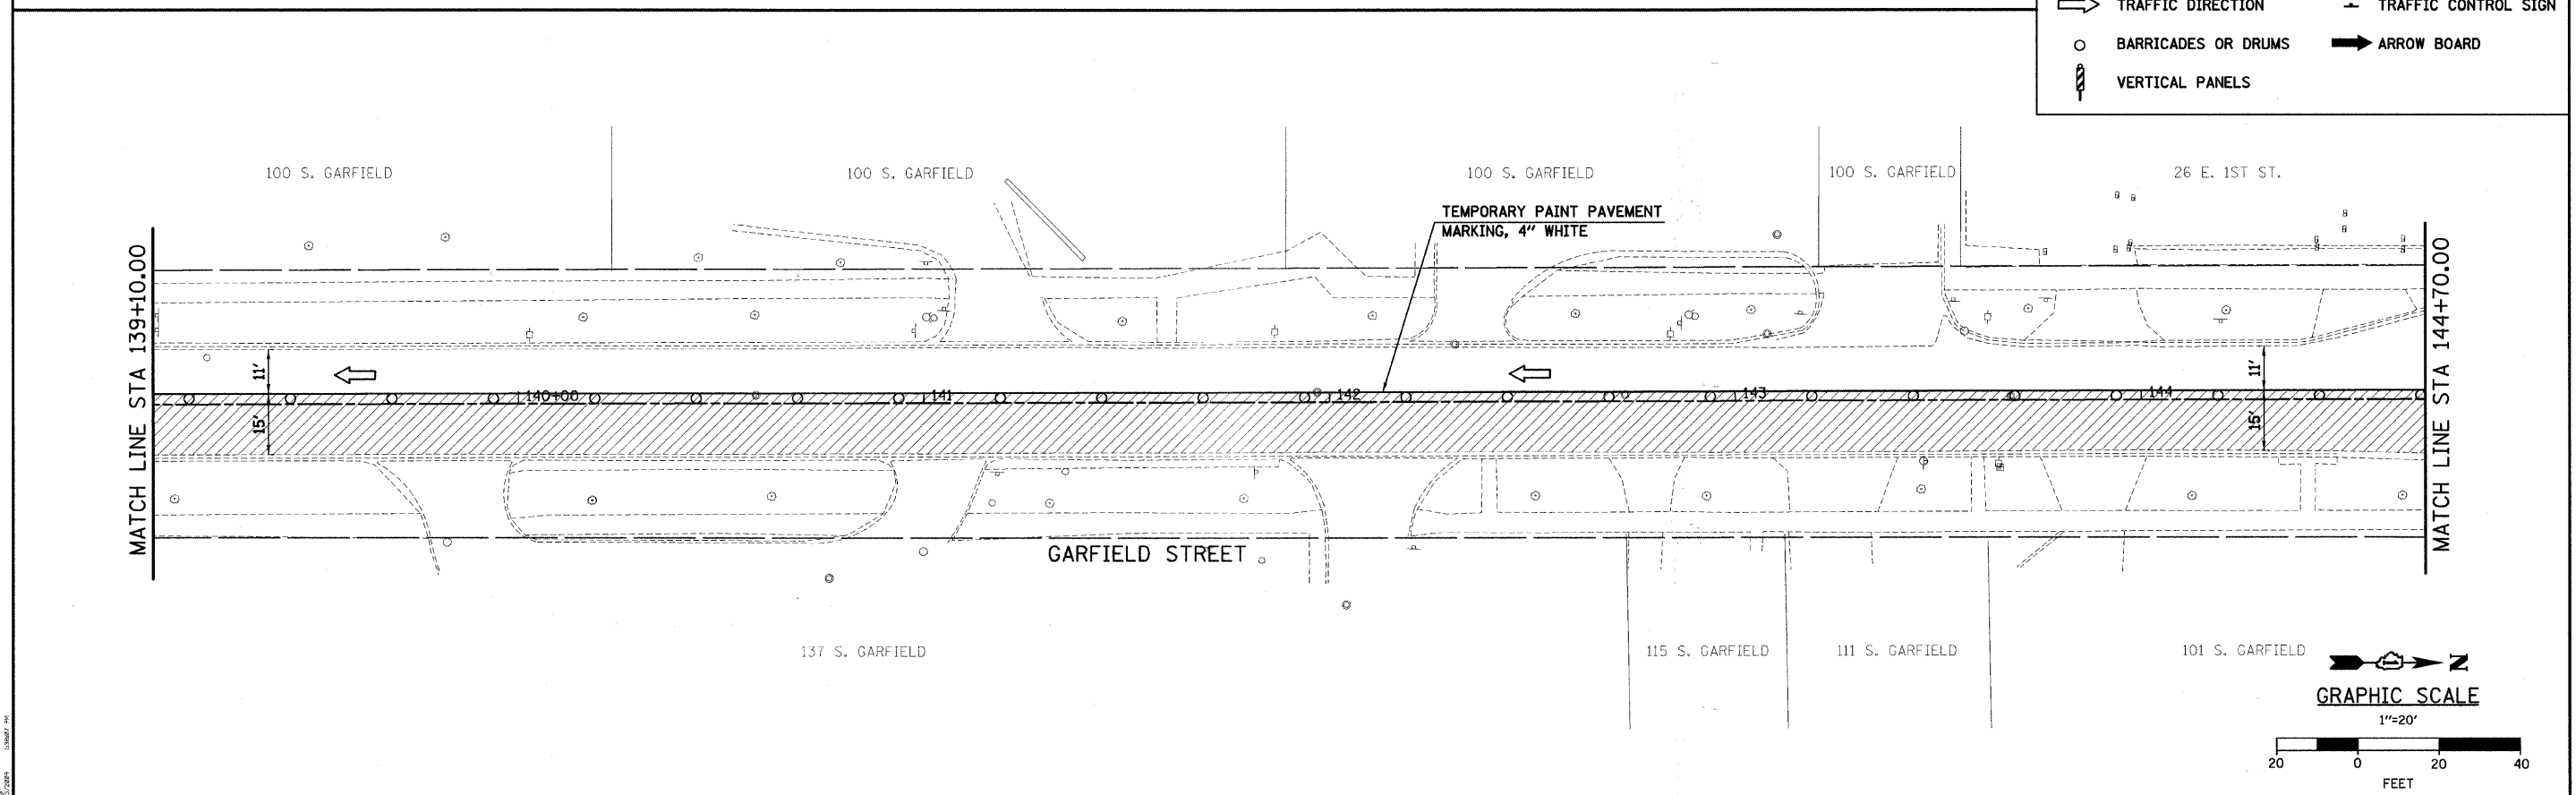

<p>SEC Group, Inc. Engineering Surveying Planning Landscape Architecture McHenry • Yorkville • New Lenox • Chicago www.secgroupinc.com</p>	USER NAME = sjohnson PLOT SCALE = 1"=20' PLOT DATE = 8/13/2009	DESIGNED - DRAWN - SVJ CHECKED - GT DATE - 8/13/09	REVISED - REVISED - REVISED - REVISED -	<p align="center">VILLAGE OF HINSDALE DUPAGE COUNTY, ILLINOIS GARFIELD STREET, FIRST STREET, & PARK AVENUE</p>	<p align="center">GARFIELD STREET SUGGESTED MAINTENANCE OF TRAFFIC STAGE I</p>	SCALE: 1"=20' SHEET NO. 22 OF 65 SHEETS STA. 133+50.00 TO STA. 144+70.00	<table border="1"> <tr> <th>F.A.U. RTE.</th> <th>SECTION NO.</th> <th>COUNTY</th> <th>TOTAL SHEETS</th> <th>SHEET NO.</th> </tr> <tr> <td>2670</td> <td>08-00086-00-RS</td> <td>DUPAGE</td> <td>65</td> <td>22</td> </tr> <tr> <td colspan="5">CONTRACT NO. 63297</td> </tr> <tr> <td colspan="5">FED. ROAD DIST. NO. ILLINOIS FED. AID PROJECT</td> </tr> </table>	F.A.U. RTE.	SECTION NO.	COUNTY	TOTAL SHEETS	SHEET NO.	2670	08-00086-00-RS	DUPAGE	65	22	CONTRACT NO. 63297					FED. ROAD DIST. NO. ILLINOIS FED. AID PROJECT				
	F.A.U. RTE.	SECTION NO.	COUNTY	TOTAL SHEETS	SHEET NO.																						
2670	08-00086-00-RS	DUPAGE	65	22																							
CONTRACT NO. 63297																											
FED. ROAD DIST. NO. ILLINOIS FED. AID PROJECT																											