


SEE DETOUR PLAN FOR ADDITIONAL SIGNING

LEGEND

- WORK ZONE
- TRAFFIC DIRECTION
- BARRICADES OR DRUMS
- VERTICAL PANELS
- TYPE III BARRICADE
- TRAFFIC CONTROL SIGN
- ARROW BOARD

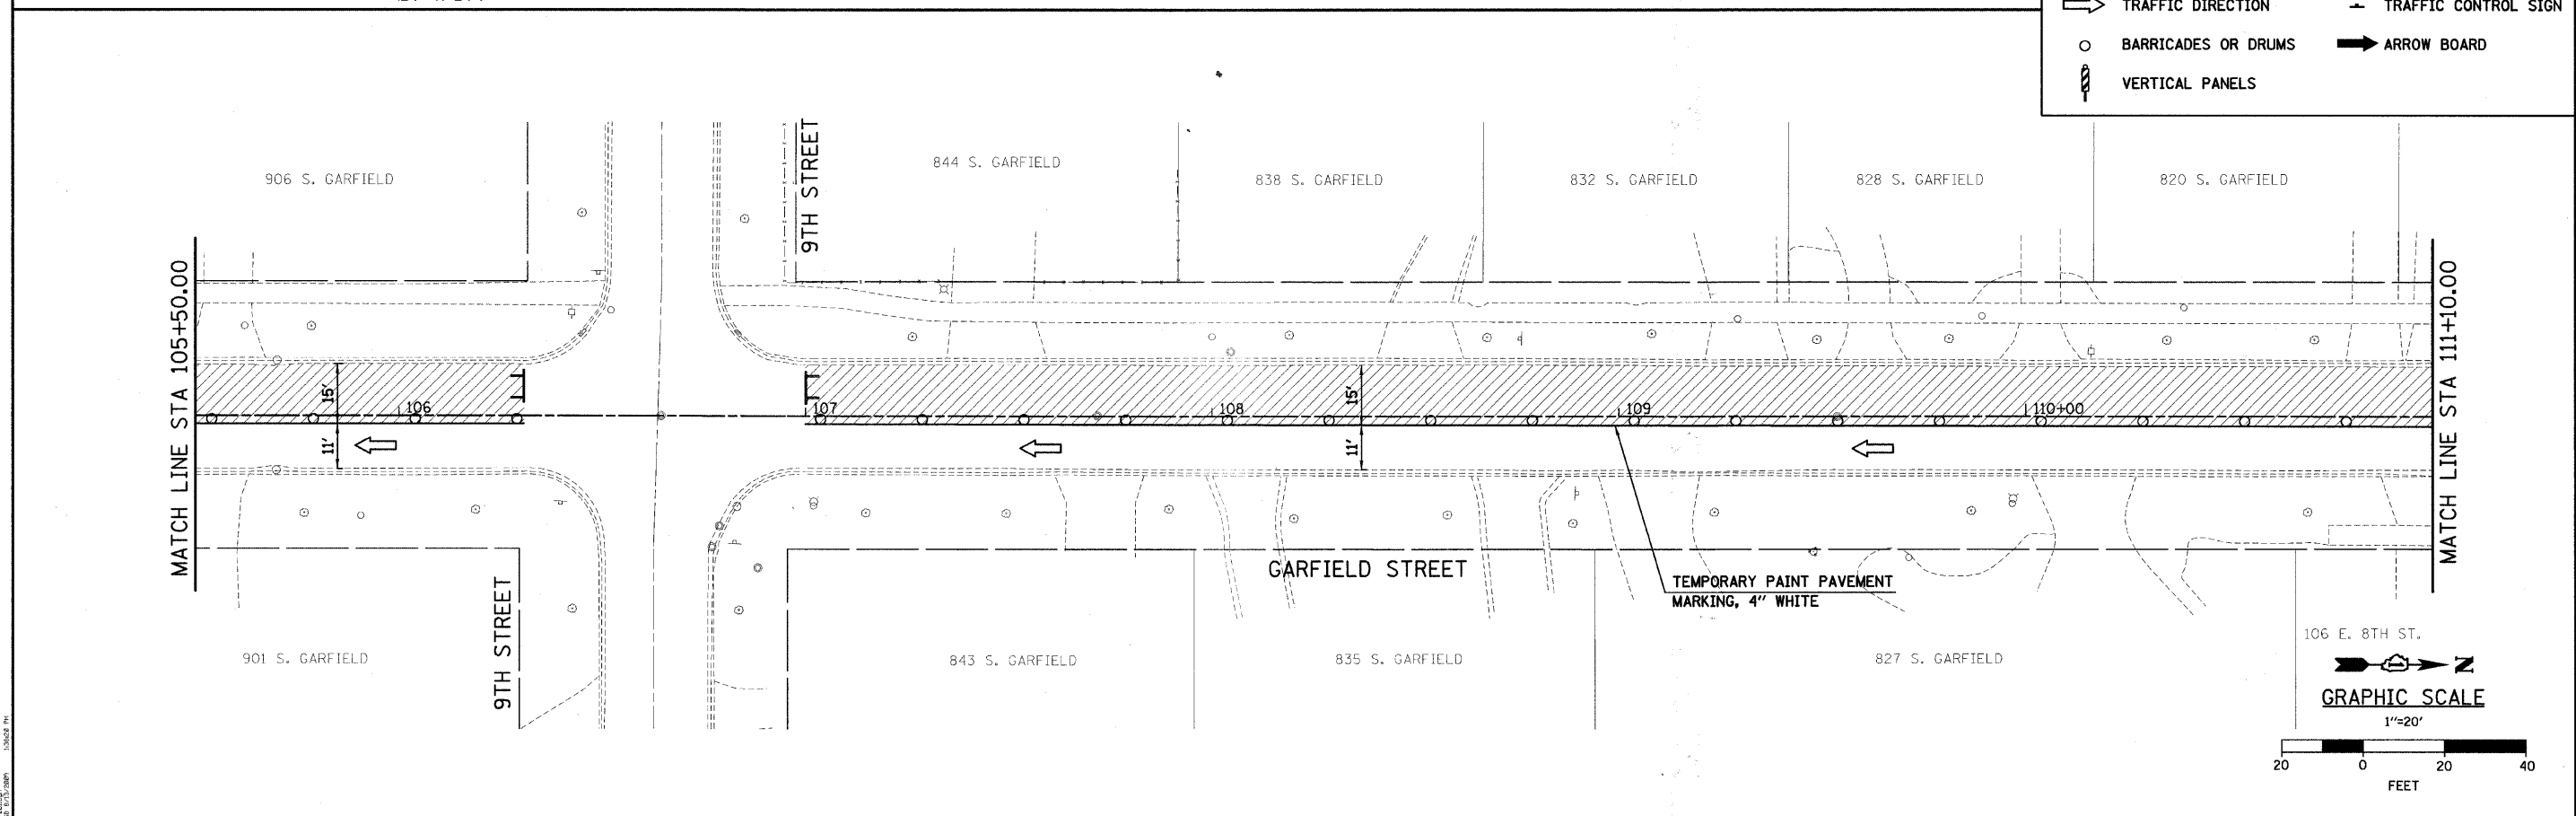

106 E. 8TH ST.

GRAPHIC SCALE

1"=20'

20 0 20 40

FEET

PROJECT CONTACT: C. TECHNOLOGY, P.E. 1/12/09, 1000 N. WILSON AVENUE, SUITE 100, CHICAGO, IL 60642, PH: 312.329.1000

<p>SEC Group, Inc. Engineering Surveying Planning Landscape Architecture McHenry • Yorkville • New Lenox • Chicago www.secgroup.com</p>	USER NAME = sjohnson DESIGNED - DRAWN - SVJ CHECKED - GT PLOT DATE = 8/13/09	REVISIONS REVISION NO. DATE DESCRIPTION 1 8/13/09	<p align="center">VILLAGE OF HINSDALE DUPAGE COUNTY, ILLINOIS GARFIELD STREET, FIRST STREET, & PARK AVENUE</p>	<p align="center">GARFIELD STREET SUGGESTED MAINTENANCE OF TRAFFIC STAGE II</p>	SCALE: 1"=20' SHEET NO. 26 OF 65 SHEETS STA. 100+00.00 TO STA. 111+10.00	F.A.V. RTE. 267B SECTION NO. 08-00086-00-RS COUNTY DUPAGE TOTAL SHEETS 65 SHEET NO. 26 CONTRACT NO. 63297
	FED. ROAD DIST. NO. ILLINOIS FED. AID PROJECT					