



| F.A.U. RTE.        | SECTION        | COUNTY | TOTAL SHEETS | SHEET NO. |
|--------------------|----------------|--------|--------------|-----------|
| 1302               | 09-00177-00-RS | KANE   | 17           | 6         |
| CONTRACT NO. 63301 |                |        |              |           |

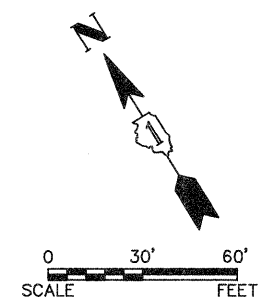

**LEGEND**

- RESURFACING
- CLASS C & D PATCHES
- HOT-MIX ASPHALT SURFACE REMOVAL - BUTT JOINT & SIDEWALK REMOVAL AND REPLACEMENT
- CURB & GUTTER REMOVAL AND REPLACEMENT

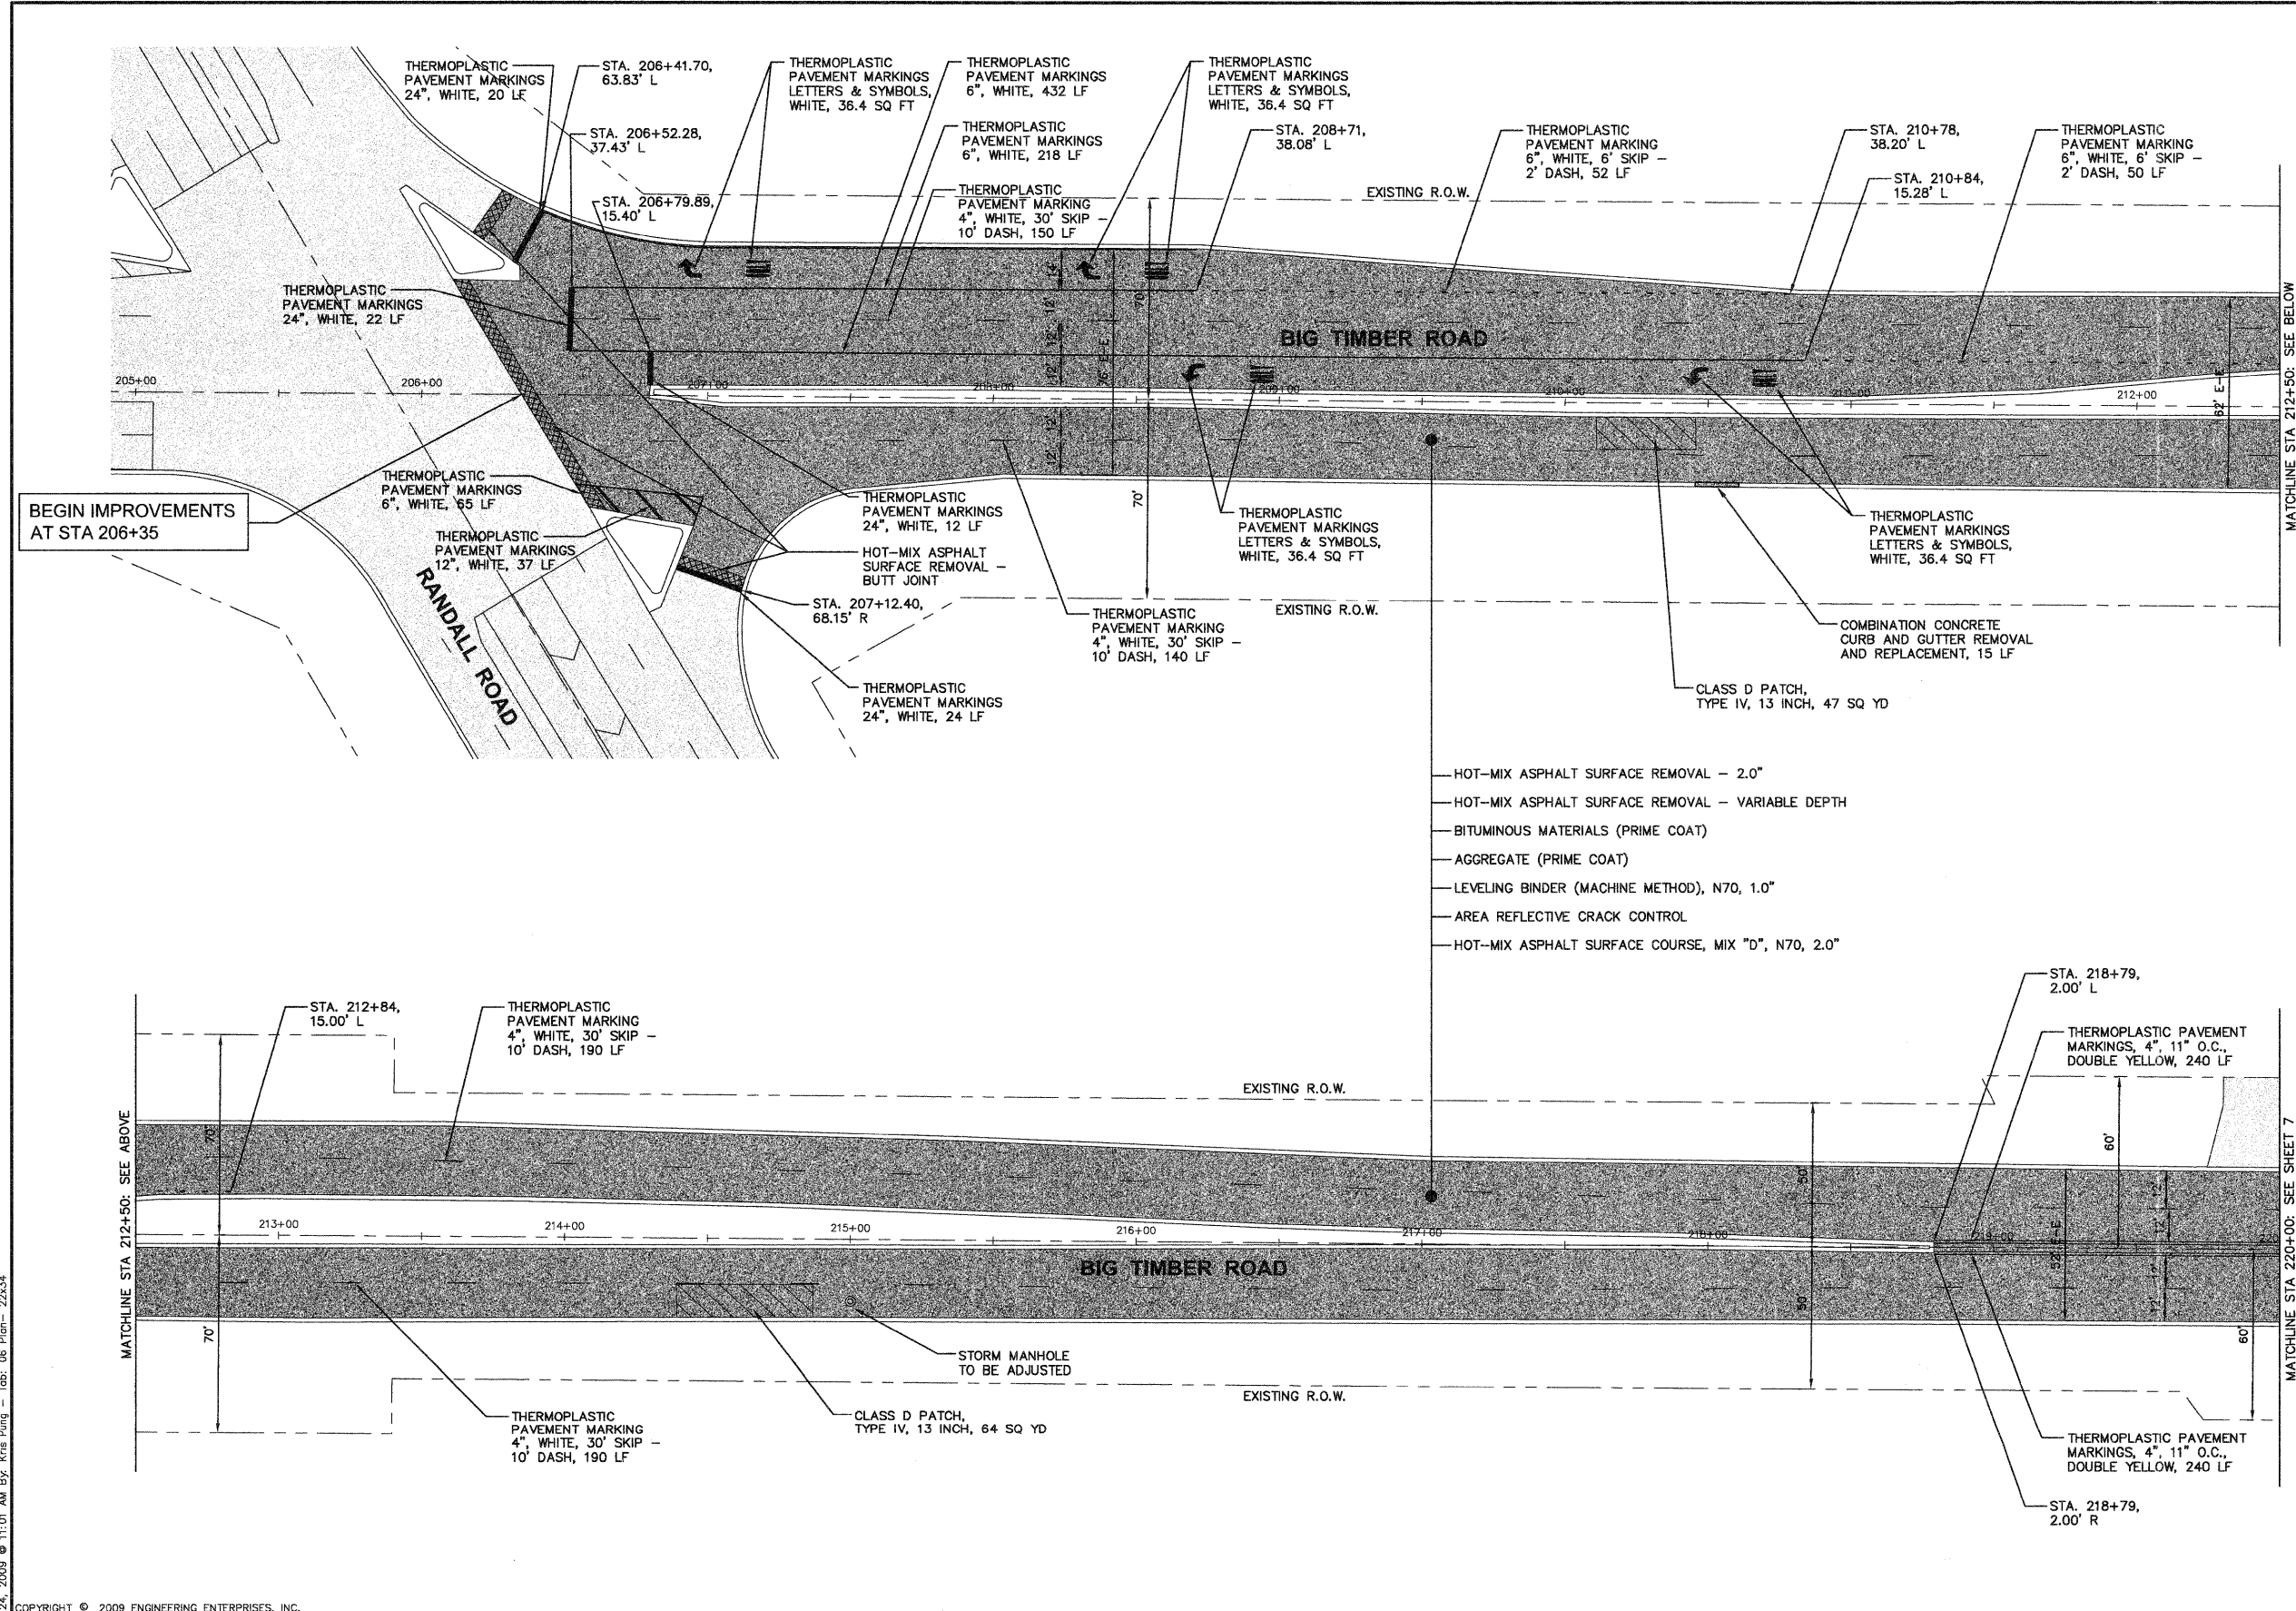

- NOTES:**
1. AREA REFLECTIVE CRACK CONTROL TO BE USED OVER THE ENTIRE AREA AFTER LEVELING BINDER HAS BEEN PLACED.
  2. BARRICADES OR TEMPORARY RAMPS TO BE USED BY THE CONTRACTOR AROUND UTILITY ADJUSTMENTS AS DIRECTED BY THE ENGINEER.

Engineering Enterprises, Inc.  
CONSULTING ENGINEERS  
52 Wheeler Road  
Sugar Grove, Illinois 60554  
630.466.6700 / www.eelweb.com

|                      |      |           |  |
|----------------------|------|-----------|--|
| <b>CITY OF ELGIN</b> |      |           |  |
| NO.                  | DATE | REVISIONS |  |
|                      |      |           |  |

**BIG TIMBER ROAD  
LAPP IMPROVEMENTS**

**PLAN, CONSTRUCTION  
NOTES, AND DETAILS**

|              |                       |
|--------------|-----------------------|
| DATE:        | AUGUST 2009           |
| PROJECT NO.: | EG0901                |
| FILE:        | EG0901-PLAN           |
| SHEET        | <b>6</b> OF <b>17</b> |

Pictured: September 24, 2009 @ 11:01 AM By: Kris Pung - Tab: 06 Plan- 22x34  
 COPYRIGHT © 2009 ENGINEERING ENTERPRISES, INC.  
 Path: H:\SRK\EG0901\EG0901\DWG\YONG\_FINAL\_ENG\EG0901-PLAN