



F.A.U. RTE.	SECTION	COUNTY	TOTAL SHEETS	SHEET NO.
1302	09-00177-00-RS	KANE	17	7
CONTRACT NO. 63301				

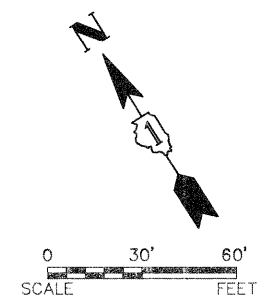

**LEGEND**

- RESURFACING
- CLASS C & D PATCHES
- HOT-MIX ASPHALT SURFACE REMOVAL - BUTT JOINT & SIDEWALK REMOVAL AND REPLACEMENT
- CURB & GUTTER REMOVAL AND REPLACEMENT

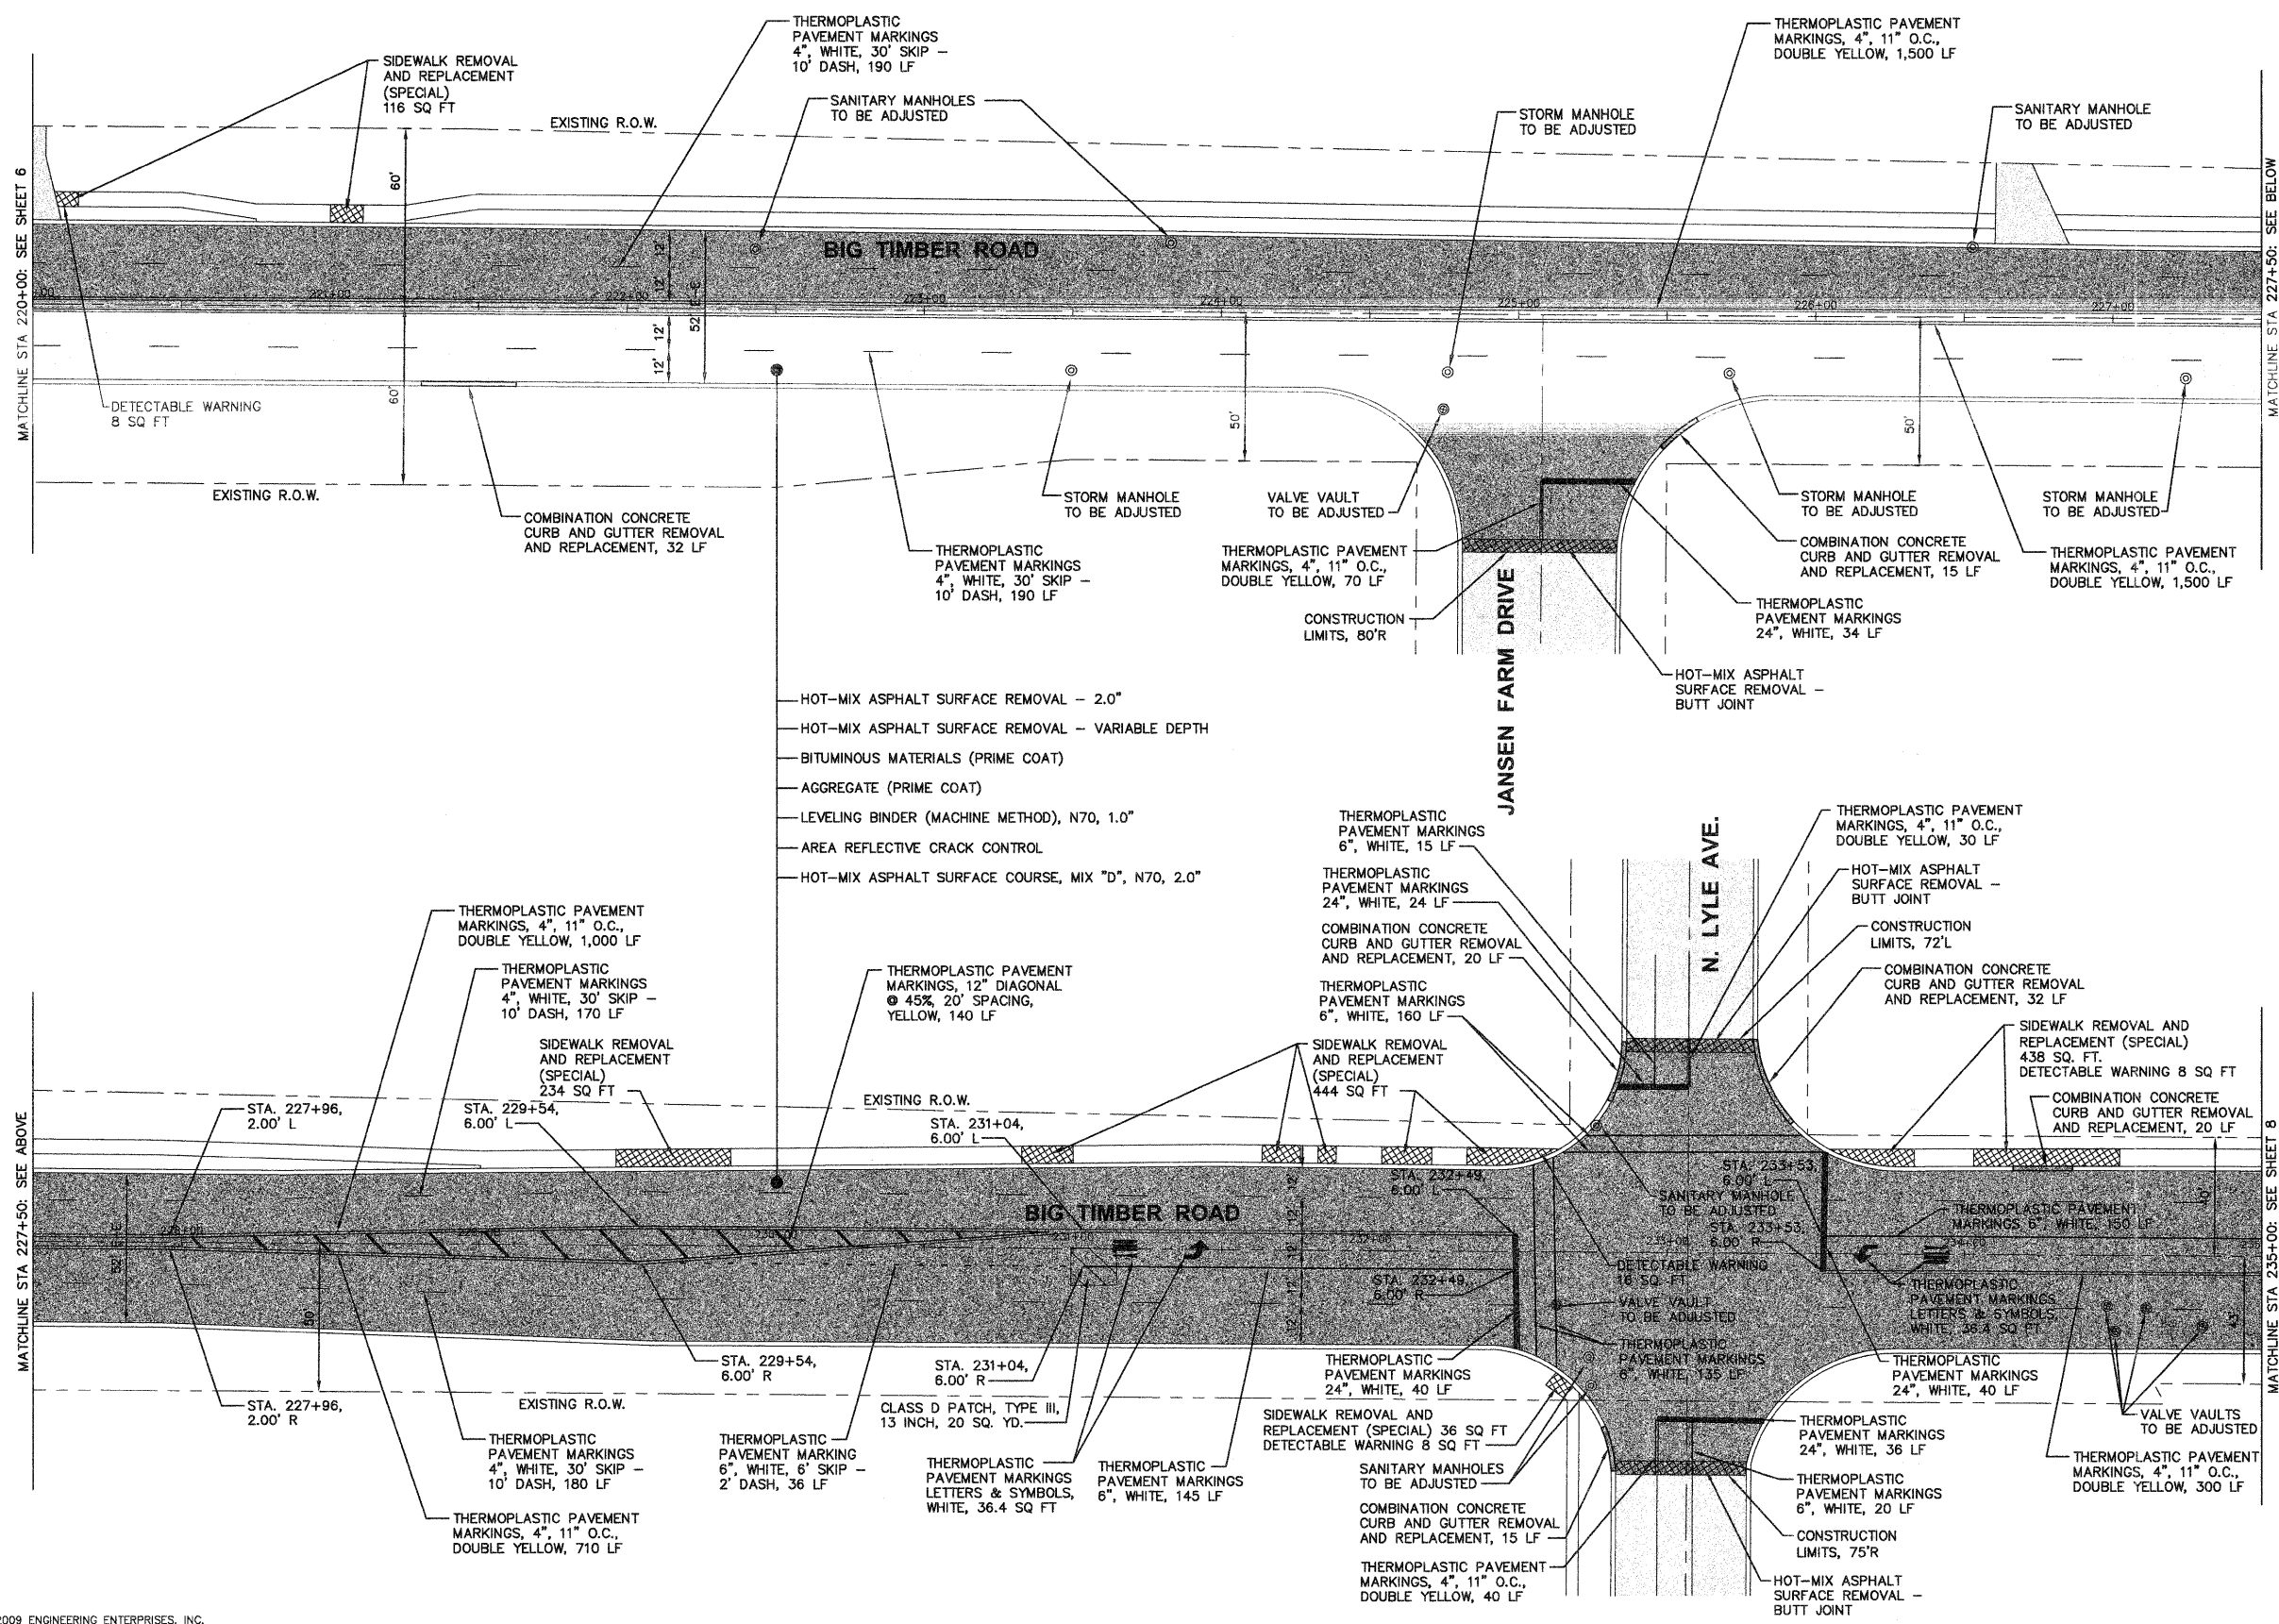

- NOTES:**
- AREA REFLECTIVE CRACK CONTROL TO BE USED OVER THE ENTIRE AREA AFTER LEVELING BINDER HAS BEEN PLACED.
  - BARRICADES OR TEMPORARY RAMPS TO BE USED BY THE CONTRACTOR AROUND UTILITY ADJUSTMENTS AS DIRECTED BY THE ENGINEER.

Plotted: September 24, 2009 @ 11:01 AM By: Kris Pung - Tab: 07 Plan - 22x34  
 COPYRIGHT © 2009 ENGINEERING ENTERPRISES, INC.

**Engineering Enterprises, Inc.**  
 CONSULTING ENGINEERS  
 52 Wheeler Road  
 Sugar Grove, Illinois 60554  
 630.466.6700 / www.eeiweb.com

<b>CITY OF ELGIN</b>	
NO.	DATE
REVISIONS	

**BIG TIMBER ROAD  
LAPP IMPROVEMENTS**

**PLAN, CONSTRUCTION  
NOTES, AND DETAILS**

DATE:	AUGUST 2009
PROJECT NO:	EG0901
FILE:	EG0901-PLAN
SHEET	<b>7</b> OF <b>17</b>

Path: H:\SBSKPROJ\EG0901\DWG\JUNG\_FINAL\_ENG\EG0901-PLAN