

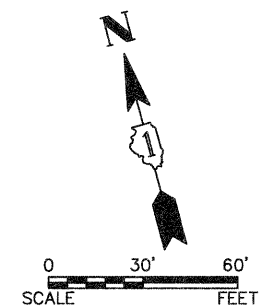


| F.A.U. RTE. | SECTION | COUNTY | TOTAL SHEETS | SHEET NO. |
|--------------------|----------------|--------|--------------|-----------|
| 1302 | 09-00177-00-RS | KANE | 17 | 9 |
| CONTRACT NO. 63301 | | | | |

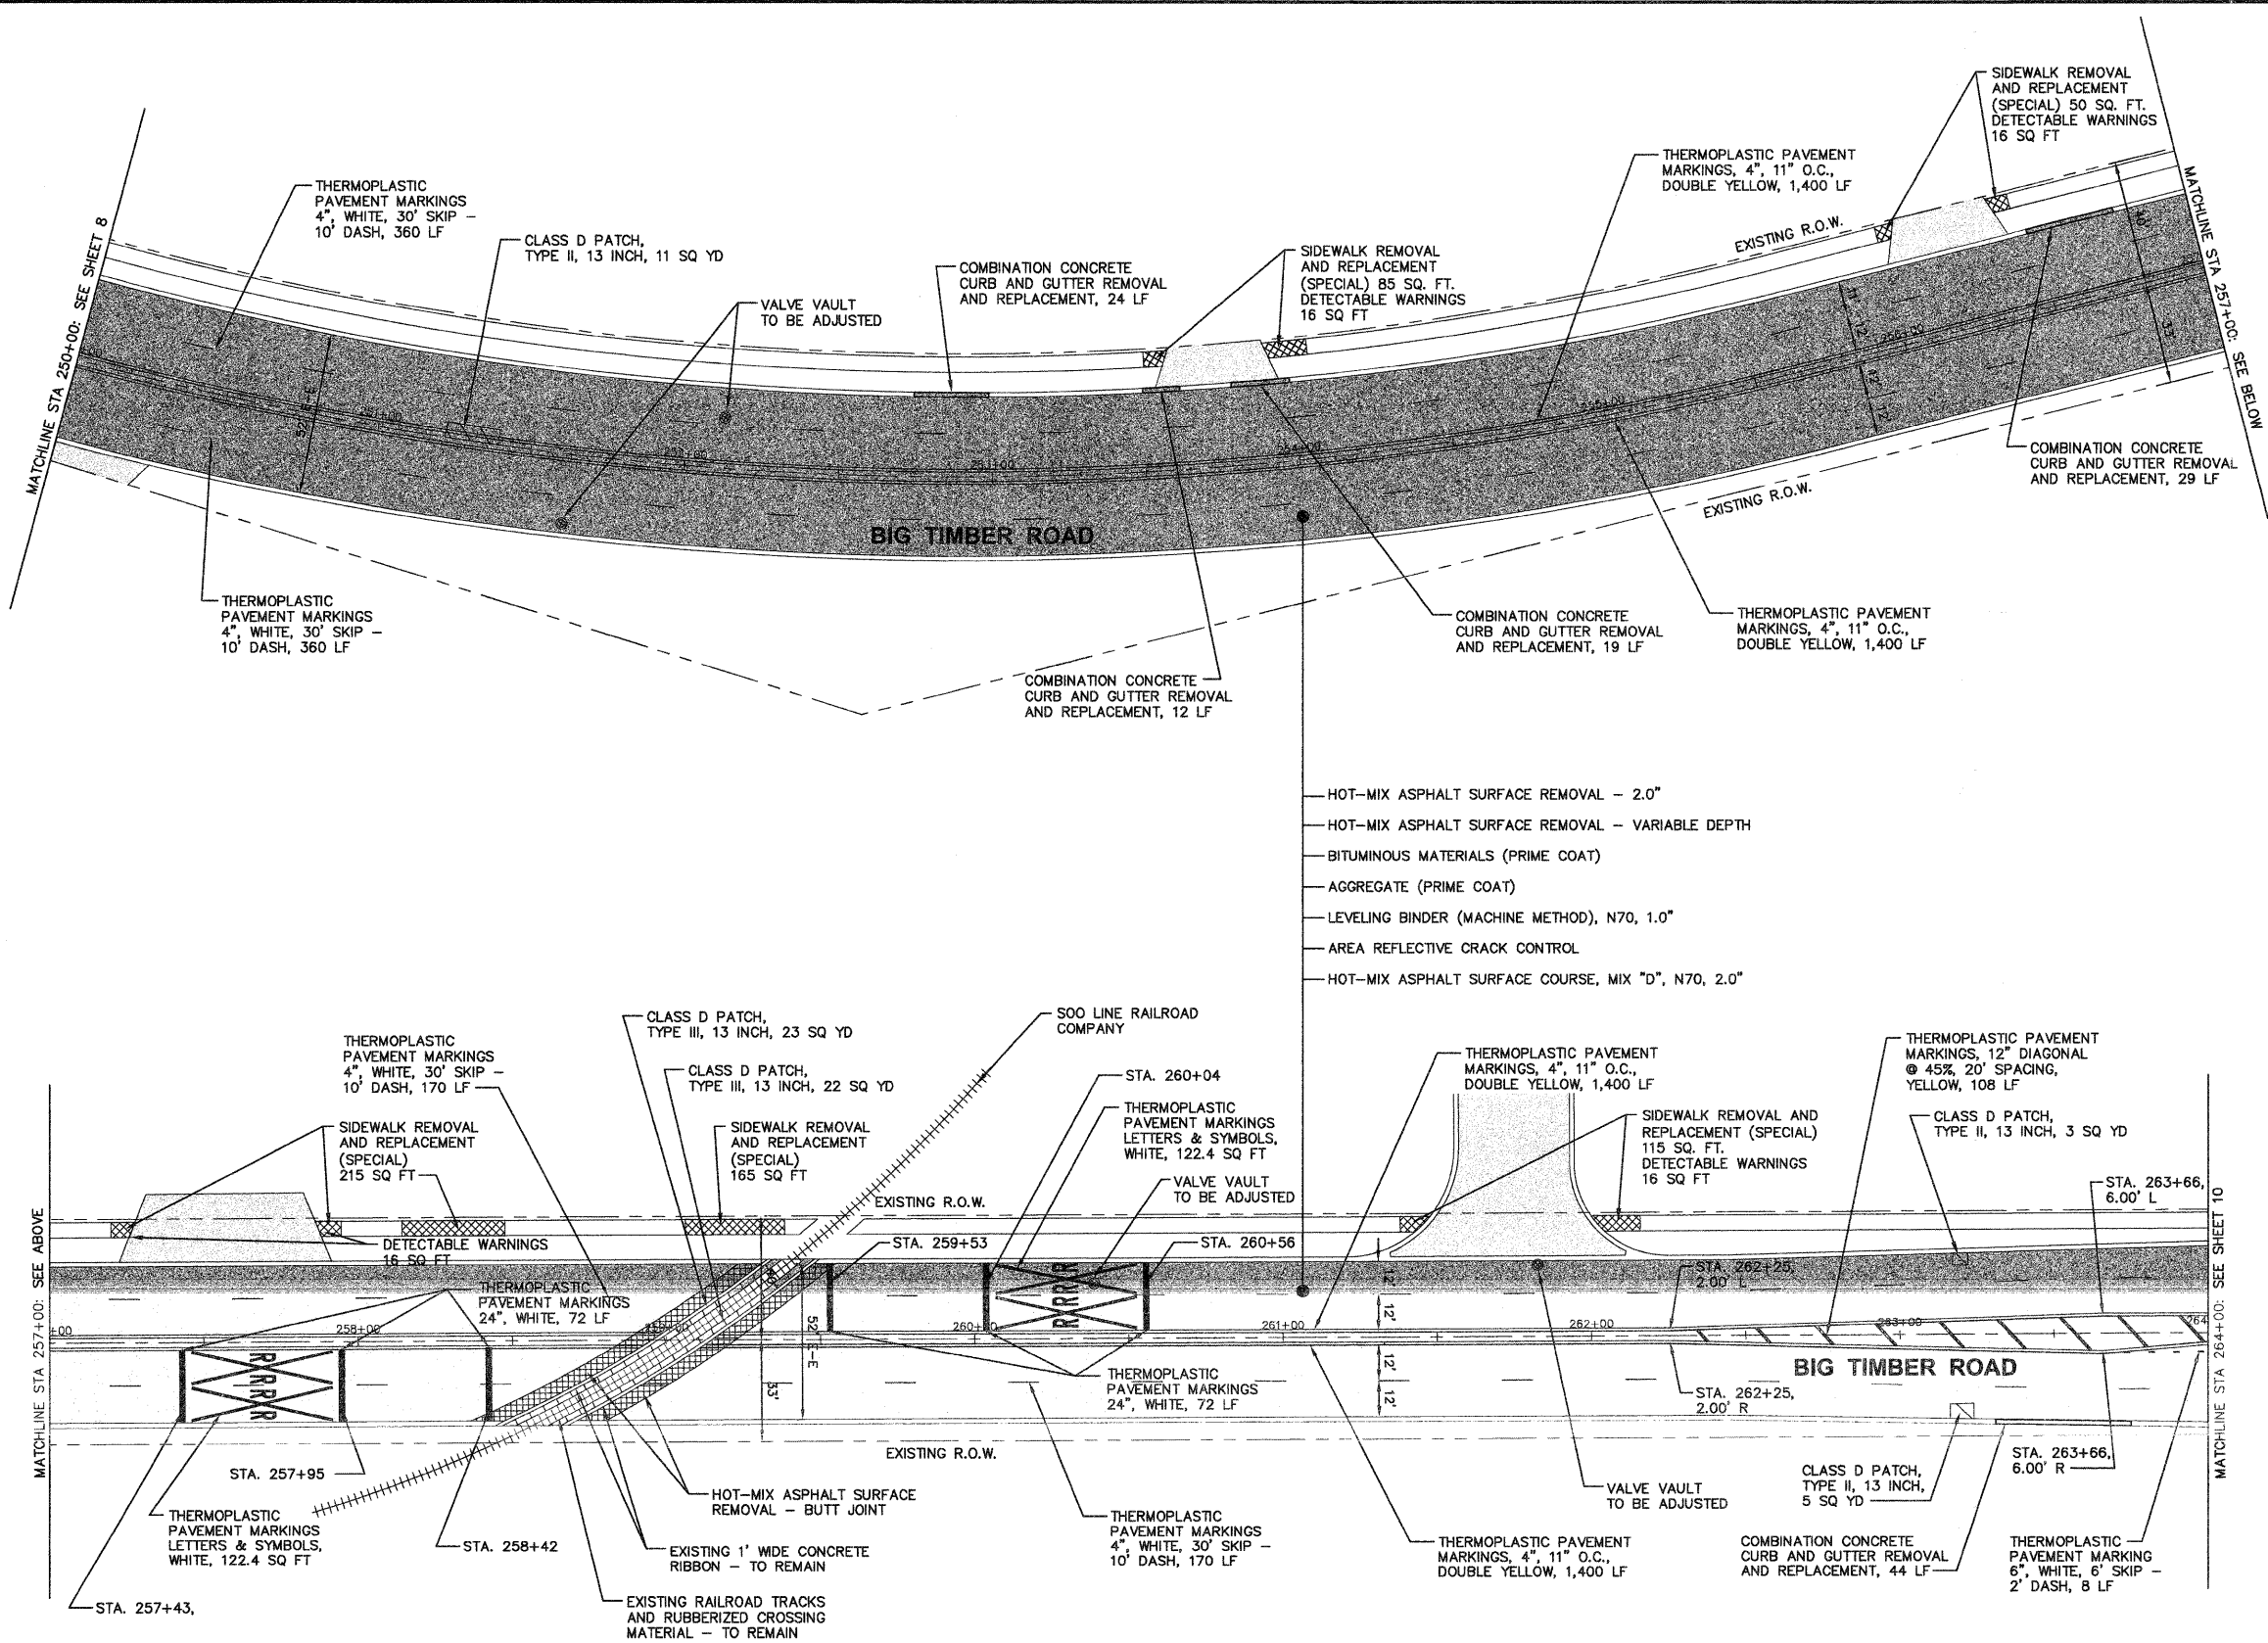

LEGEND

- RESURFACING
- CLASS C & D PATCHES
- HOT-MIX ASPHALT SURFACE REMOVAL - BUTT JOINT & SIDEWALK REMOVAL AND REPLACEMENT
- CURB & GUTTER REMOVAL AND REPLACEMENT

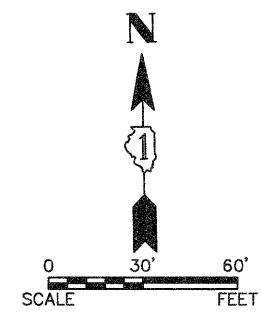

- HOT-MIX ASPHALT SURFACE REMOVAL - 2.0"
- HOT-MIX ASPHALT SURFACE REMOVAL - VARIABLE DEPTH
- BITUMINOUS MATERIALS (PRIME COAT)
- AGGREGATE (PRIME COAT)
- LEVELING BINDER (MACHINE METHOD), N70, 1.0"
- AREA REFLECTIVE CRACK CONTROL
- HOT-MIX ASPHALT SURFACE COURSE, MIX "D", N70, 2.0"

- NOTES:**
- AREA REFLECTIVE CRACK CONTROL TO BE USED OVER THE ENTIRE AREA AFTER LEVELING BINDER HAS BEEN PLACED.
 - BARRICADES OR TEMPORARY RAMPS TO BE USED BY THE CONTRACTOR AROUND UTILITY ADJUSTMENTS AS DIRECTED BY THE ENGINEER.

Engineering Enterprises, Inc.
CONSULTING ENGINEERS
52 Wheeler Road
Sugar Grove, Illinois 60554
630.466.6700 / www.eelweb.com

CITY OF ELGIN

**BIG TIMBER ROAD
LAPP IMPROVEMENTS**

**PLAN, CONSTRUCTION
NOTES, AND DETAILS**

| NO. | DATE | REVISIONS |
|-----|------|-----------|
| | | |
| | | |
| | | |

| | |
|-------------|-----------------------|
| DATE: | AUGUST 2009 |
| PROJECT NO: | EG0901 |
| FILE: | EG0901-PLAN |
| SHEET | 9 OF 17 |

Plotted: September 24, 2009 @ 2:19 PM By: Kris Pang - Tab: 09 Plan - 22x34
COPYRIGHT © 2009 ENGINEERING ENTERPRISES, INC.
Path: H:\SUSKPROJ\EG0901\DWG\FINAL\ENG\EG0901-PLAN