



F.A.U. RTE.	SECTION	COUNTY	TOTAL SHEETS	SHEET NO.
1302	09-00177-00-RS	KANE	17	10
CONTRACT NO. 63301				

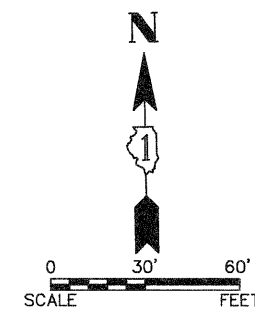

**LEGEND**

- RESURFACING
- CLASS C & D PATCHES
- HOT-MIX ASPHALT SURFACE REMOVAL - BUTT JOINT & SIDEWALK REMOVAL AND REPLACEMENT
- CURB & GUTTER REMOVAL AND REPLACEMENT

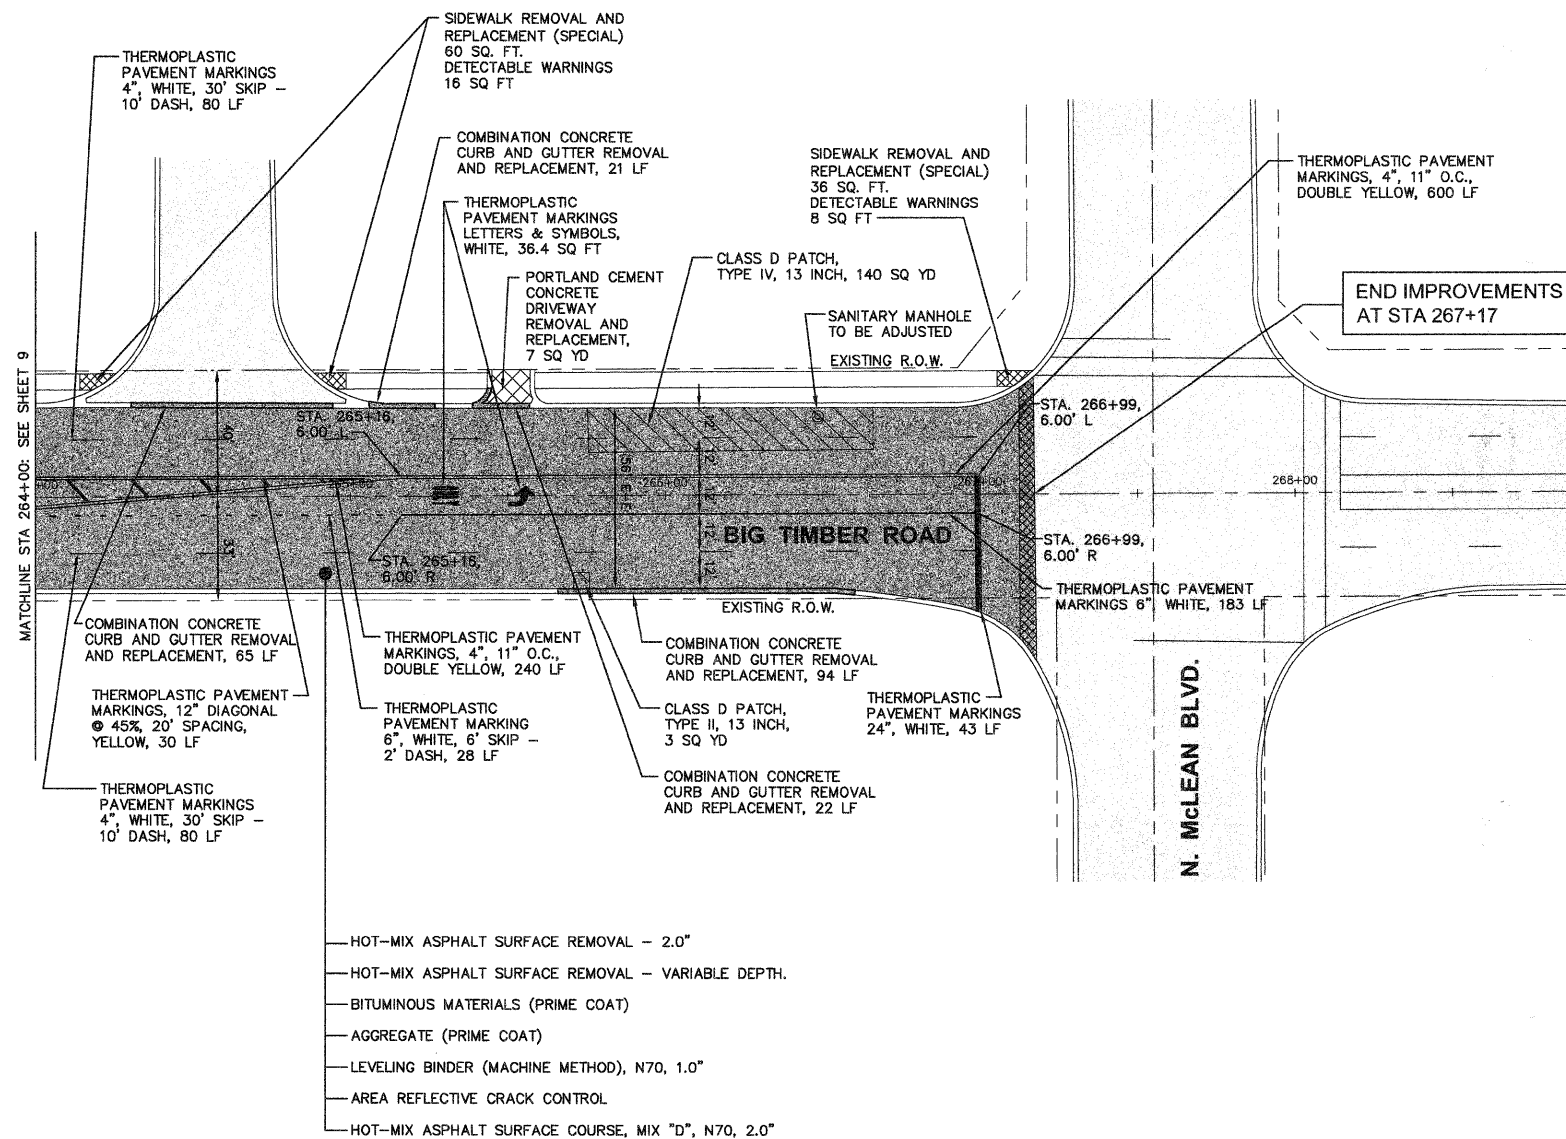

**NOTES:**

1. AREA REFLECTIVE CRACK CONTROL TO BE USED OVER THE ENTIRE AREA AFTER LEVELING BINDER HAS BEEN PLACED.
2. BARRICADES OR TEMPORARY RAMPS TO BE USED BY THE CONTRACTOR AROUND UTILITY ADJUSTMENTS AS DIRECTED BY THE ENGINEER.

Plotted: September 24, 2009 @ 11:02 AM By: Kris Pung - Tab: 10 Plan - 22x34

COPYRIGHT © 2009 ENGINEERING ENTERPRISES, INC.

**Engineering Enterprises, Inc.**  
 CONSULTING ENGINEERS  
 52 Wheeler Road  
 Sugar Grove, Illinois 60554  
 630.465.6700 / www.eeiweb.com

**CITY OF ELGIN**

NO.	DATE	REVISIONS

**BIG TIMBER ROAD  
 LAPP IMPROVEMENTS**

**PLAN, CONSTRUCTION  
 NOTES, AND DETAILS**

DATE:	AUGUST 2009
PROJECT NO:	EG0901
FILE:	EG0901-PLAN
SHEET	<b>10</b> OF <b>17</b>

Path: \\S:\P\PROJ\EG0901\DWG\UWG\_FINAL\_ENG\EG0901-PLAN