

SUMMARY OF QUANTITIES

CODE NO.	PAY ITEM	UNIT	CONST. CODE
			1000
			TOTAL QUANTITY
40600100	BITUMINOUS MATERIALS (PRIME COAT)	GALLON	7,630
40600300	AGGREGATE (PRIME COAT)	TON	80
40600400	MIXTURE FOR CRACKS, JOINTS, AND FLANGWAYS	TON	50
40600635	LEVELING BINDER (MACHINE METHOD), N70	TON	2,140
40600895	CONSTRUCTING TEST STRIP	EACH	1
Δ 40600982	HOT-MIX ASPHALT SURFACE REMOVAL - BUTT JOINT	SQ YD	320
40603340	HOT-MIX ASPHALT SURFACE COURSE, MIX "D", N70	TON	4,280
Δ 42400800	DETECTABLE WARNINGS	SQ FT	176
44000157	HOT-MIX ASPHALT SURFACE REMOVAL, 2"	SQ YD	22,020
Δ 44000198	HOT-MIX ASPHALT SURFACE REMOVAL, VARIABLE DEPTH	SQ YD	16,120
Δ 44001700	COMBINATION CONCRETE CURB AND GUTTER REMOVAL AND REPLACEMENT	FOOT	570
Δ 44004610	SIDEWALK REMOVAL AND REPLACEMENT (SPECIAL)	SQ FT	2,525
Δ 44201803	CLASS D PATCHES, TYPE II, 13 INCH	SQ YD	35
Δ 44201807	CLASS D PATCHES, TYPE III, 13 INCH	SQ YD	95
Δ 44201809	CLASS D PATCHES, TYPE IV, 13 INCH	SQ YD	260
* 44300100	AREA REFLECTIVE CRACK CONTROL TREATMENT	SQ YD	38,140
60255500	MANHOLES TO BE ADJUSTED	EACH	9
60265700	VALVE VAULTS TO BE ADJUSTED	EACH	16
67100100	MOBILIZATION	L SUM	1
Δ 70101700	TRAFFIC CONTROL AND PROTECTION	L SUM	1
70106800	CHANGEABLE MESSAGE SIGN	CAL MO	2
70300100	SHORT-TERM PAVEMENT MARKING	FOOT	3,630
70300220	TEMPORARY PAVEMENT MARKING - LINE 4"	FOOT	25,230
70301000	WORK ZONE PAVEMENT MARKING REMOVAL	SQ FT	1,210
* 78000100	THERMOPLASTIC PAVEMENT MARKING - LETTERS AND SYMBOLS	SQ FT	500
* 78000200	THERMOPLASTIC PAVEMENT MARKING - LINE 4"	FOOT	23,500
* 78000400	THERMOPLASTIC PAVEMENT MARKING - LINE 6"	FOOT	1,730
* 78000600	THERMOPLASTIC PAVEMENT MARKING - LINE 12"	FOOT	505
* 78000650	THERMOPLASTIC PAVEMENT MARKING - LINE 24"	FOOT	365
* 78100100	RAISED REFLECTIVE PAVEMENT MARKER	EACH	410
Δ 81400115	HANDHOLE TO BE ADJUSTED	EACH	5
Δ * 88600600	DETECTOR LOOP REPLACEMENT	FOOT	1,540
Δ X0321556	SANITARY MANHOLES TO BE ADJUSTED	EACH	8
Δ XX003435	PORTLAND CEMENT CONCRETE DRIVEWAY REMOVAL AND REPLACEMENT	SQ YD	7
Δ XX006425	RESTORATION	SQ YD	170
Z0048665	RAILROAD PROTECTIVE LIABILITY INSURANCE	L SUM	1

Δ SEE SPECIAL PROVISIONS

* SPECIALTY ITEMS

Revised 10/13/09

Plotted: September 24, 2009 @ 11:03 AM By: Kris Pung - Tab: 03 Quantities - 22x34

COPYRIGHT © 2009 ENGINEERING ENTERPRISES, INC.



Engineering Enterprises, Inc.
CONSULTING ENGINEERS
52 Wheeler Road
Sugar Grove, Illinois 60554
630.466.6700 / www.eeiweb.com

CITY OF ELGIN

NO.	DATE	REVISIONS


**BIG TIMBER ROAD
LAPP IMPROVEMENTS**

SUMMARY OF QUANTITIES

DATE:	AUGUST 2009
PROJECT NO:	EG0901
FILE:	EG0901-CVR
SHEET	3 OF 17


Path: \\SASHPROJ\EG0901\DWG\JWG_FINAL_ENG\EG0901-CVR

F.A.U. RTE.	SECTION	COUNTY	TOTAL SHEETS	SHEET NO.
1302	09-00177-00-RS	KANE	17	6
CONTRACT NO. 63301				

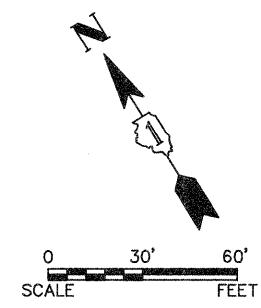

LEGEND

- RESURFACING
- CLASS C & D PATCHES
- HOT-MIX ASPHALT SURFACE REMOVAL - BUTT JOINT & SIDEWALK REMOVAL AND REPLACEMENT
- CURB & GUTTER REMOVAL AND REPLACEMENT

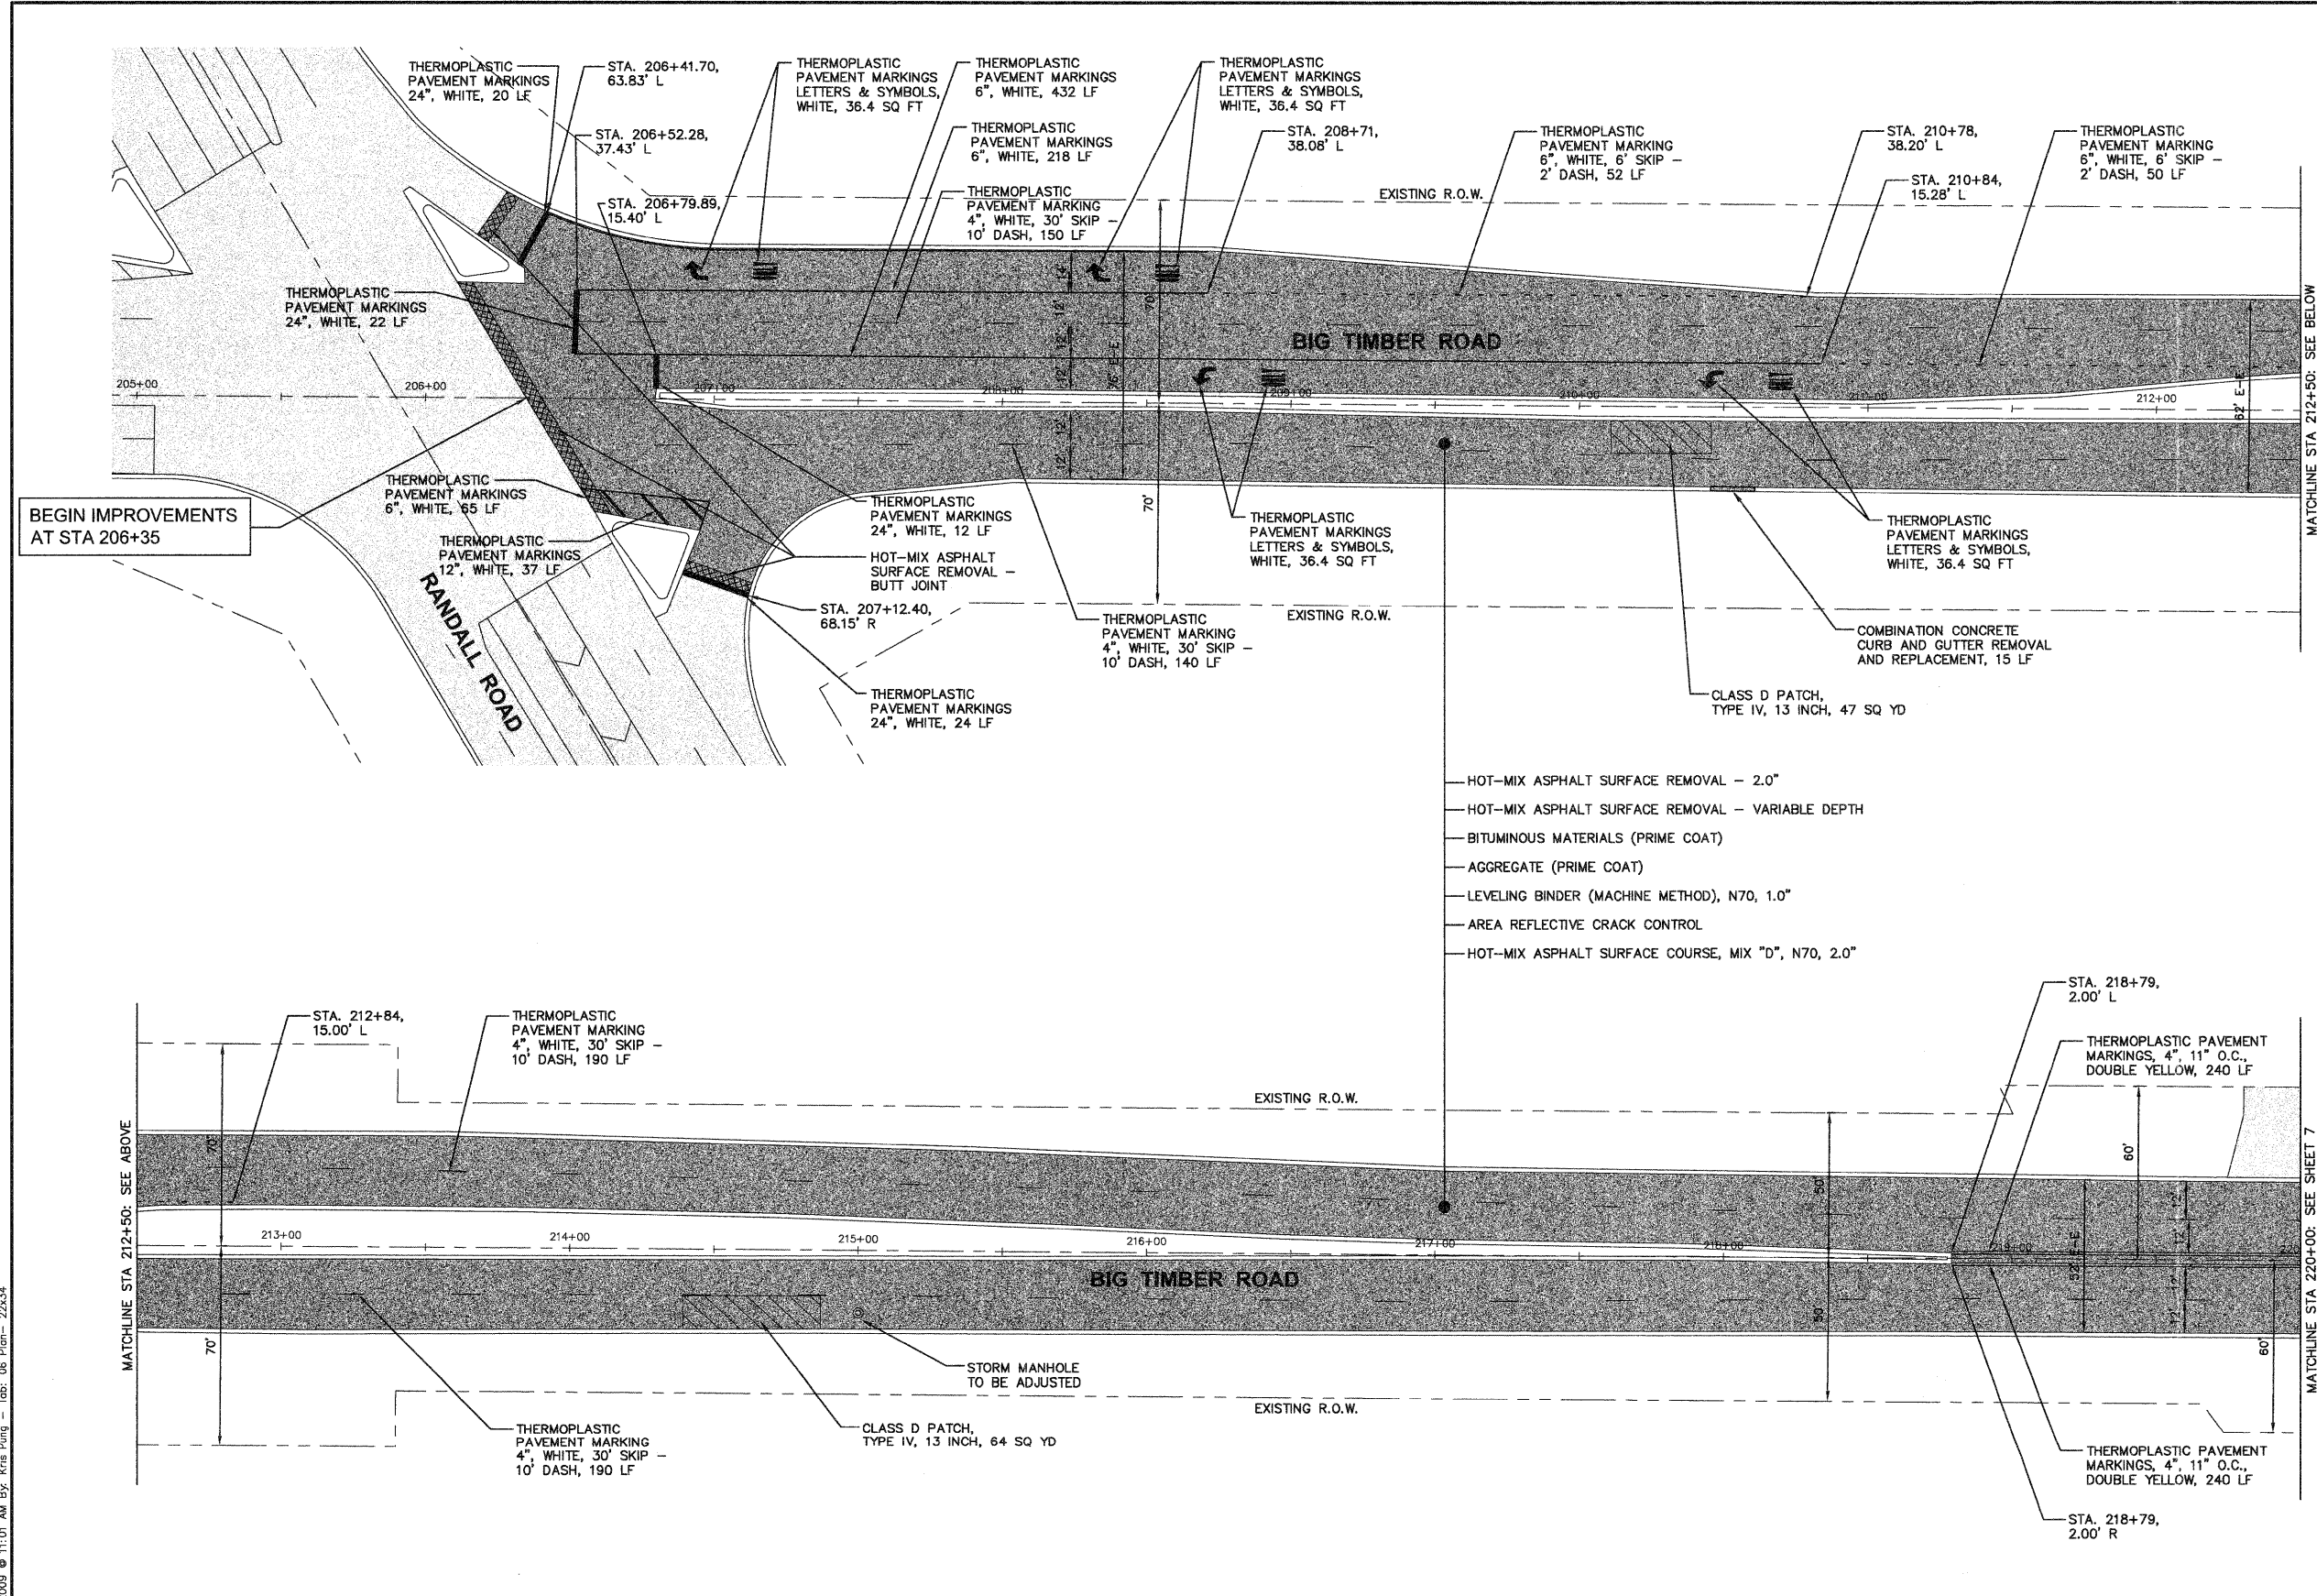

- NOTES:**
1. AREA REFLECTIVE CRACK CONTROL TO BE USED OVER THE ENTIRE AREA AFTER LEVELING BINDER HAS BEEN PLACED.
 2. BARRICADES OR TEMPORARY RAMPS TO BE USED BY THE CONTRACTOR AROUND UTILITY ADJUSTMENTS AS DIRECTED BY THE ENGINEER.

Pictured: September 24, 2009 @ 11:01 AM By: Kris Pung - Tab: 06 Plan- 22x34
 COPYRIGHT © 2009 ENGINEERING ENTERPRISES, INC.

Engineering Enterprises, Inc.
 CONSULTING ENGINEERS
 52 Wheeler Road
 Sugar Grove, Illinois 60554
 630.466.6700 / www.eelweb.com


CITY OF ELGIN	
NO.	DATE

REVISIONS	
NO.	DATE

**BIG TIMBER ROAD
LAPP IMPROVEMENTS**


**PLAN, CONSTRUCTION
NOTES, AND DETAILS**

DATE:	AUGUST 2009
PROJECT NO:	EG0901
FILE:	EG0901-PLAN
SHEET	6 OF 17

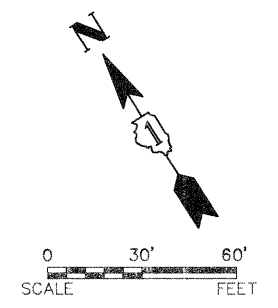

LEGEND

- RESURFACING
- CLASS C & D PATCHES
- HOT-MIX ASPHALT SURFACE REMOVAL - BUTT JOINT & SIDEWALK REMOVAL AND REPLACEMENT
- CURB & GUTTER REMOVAL AND REPLACEMENT

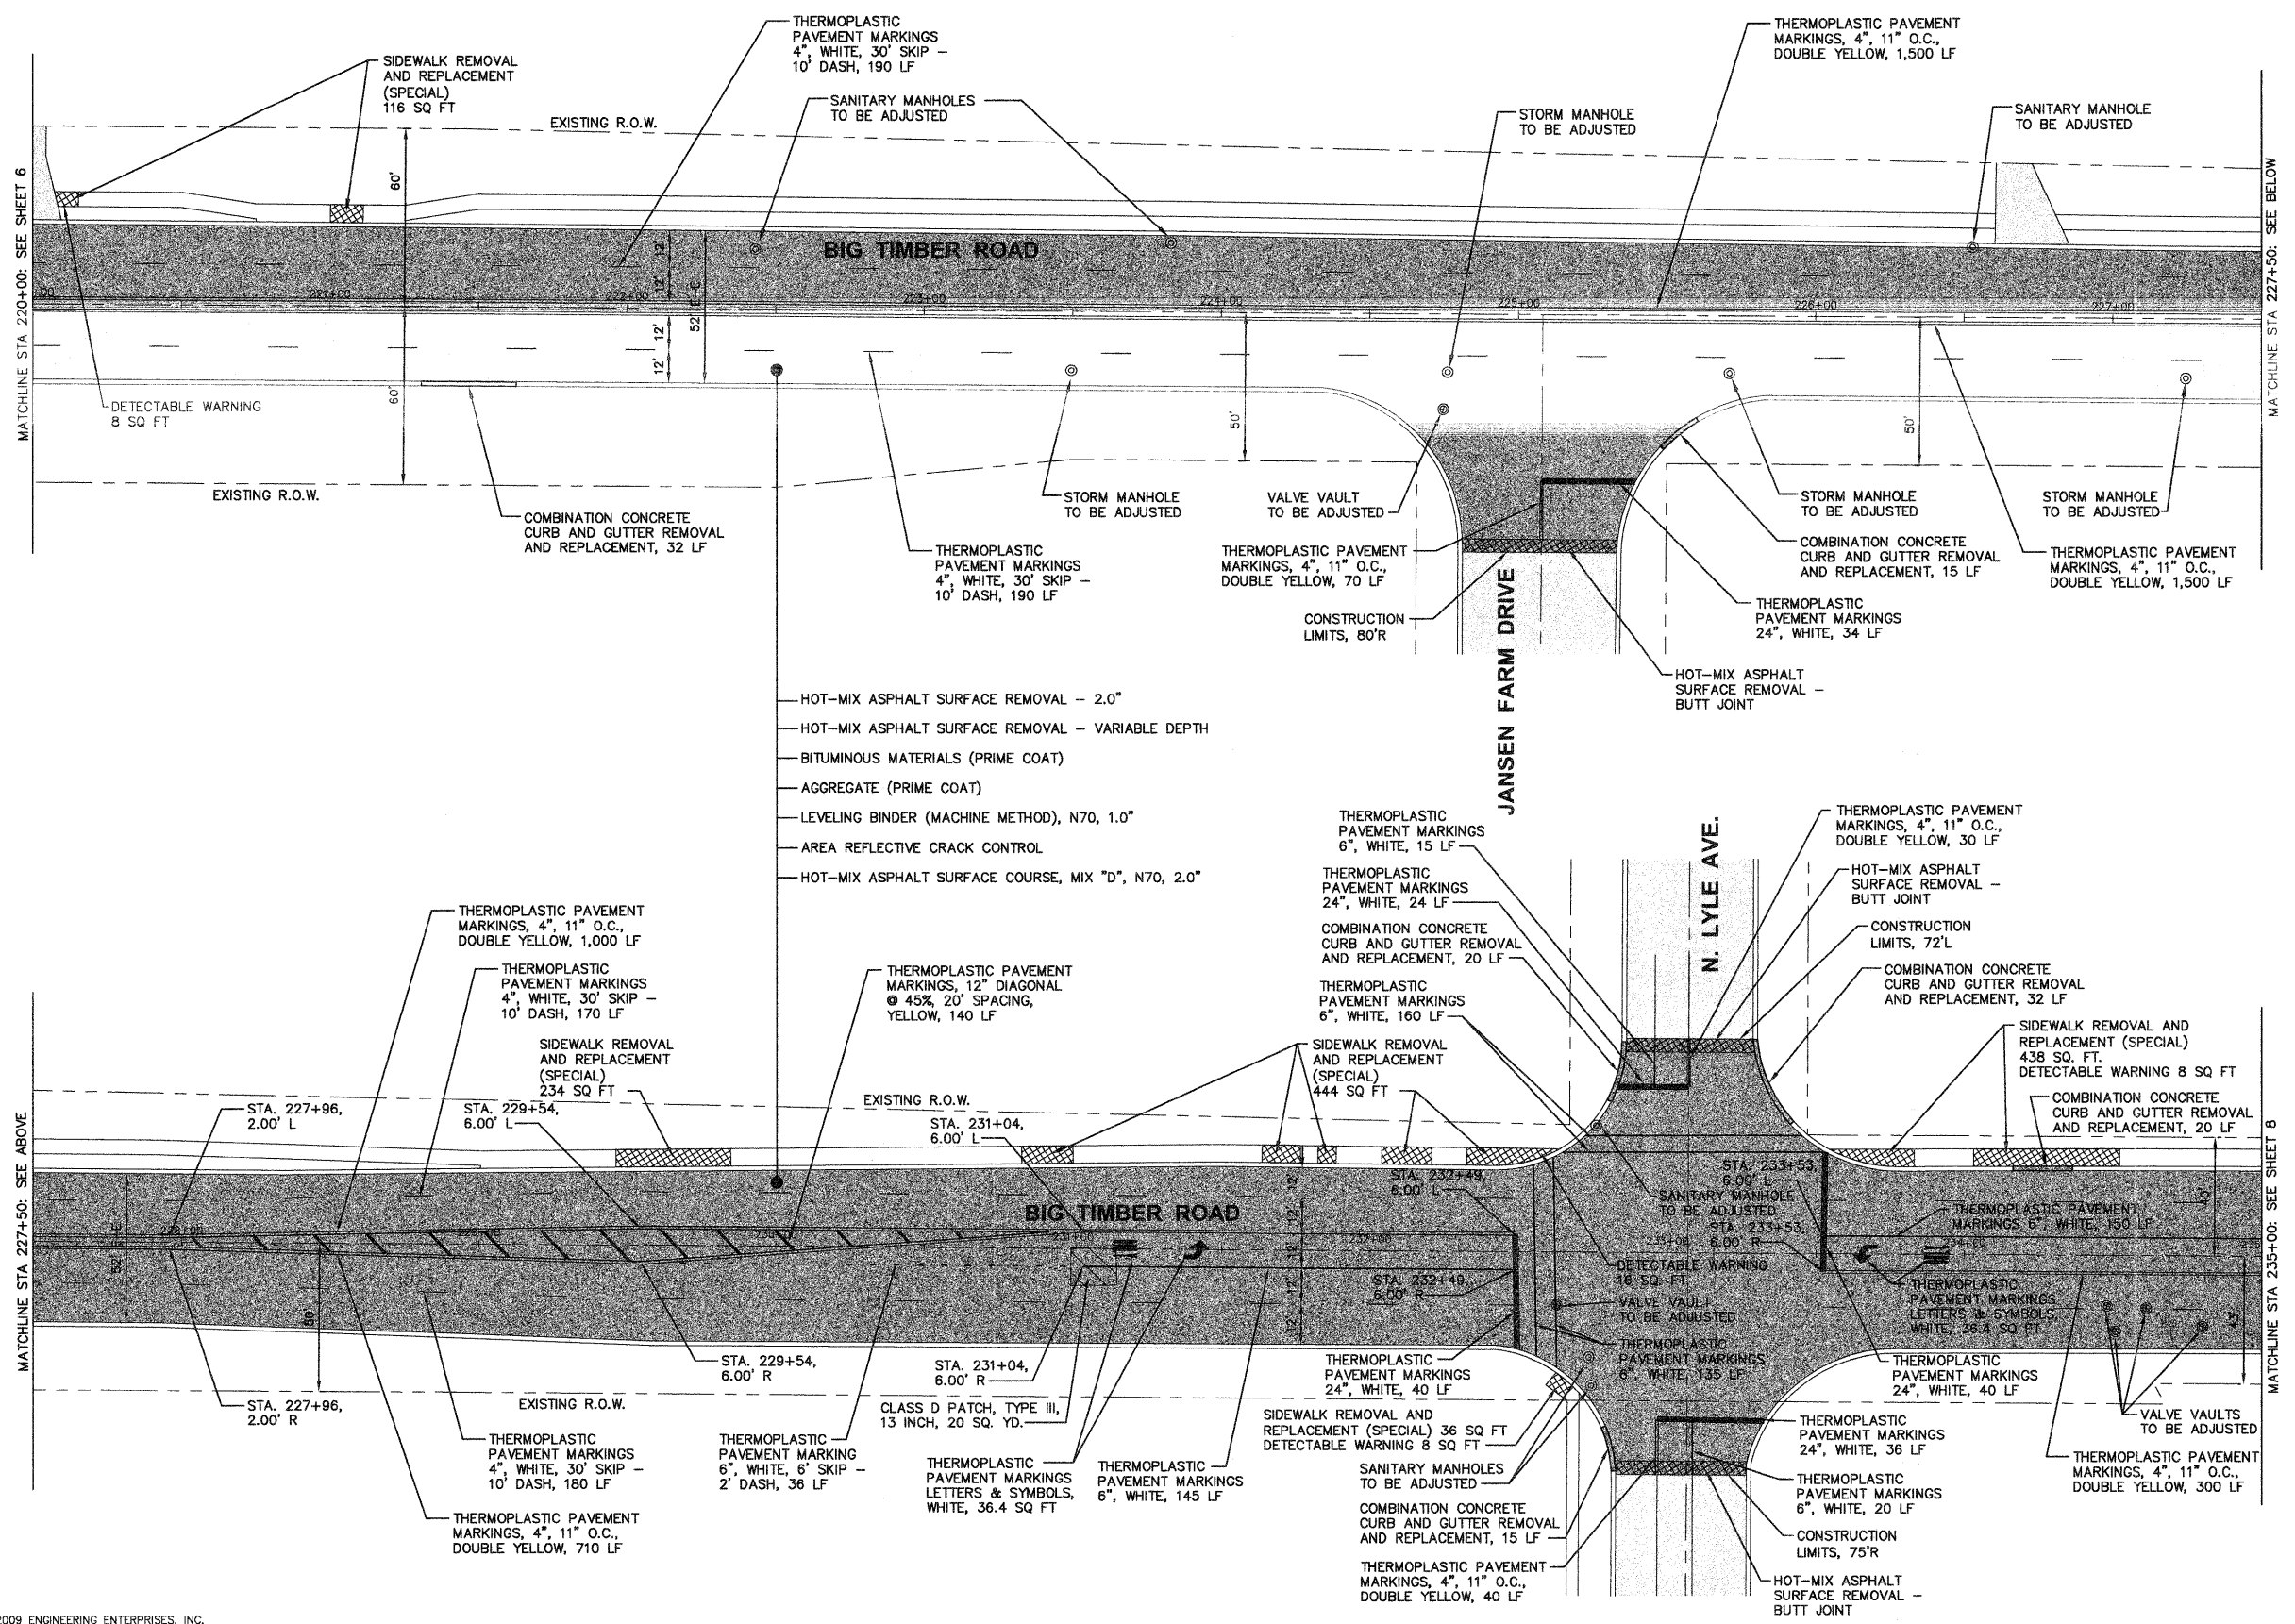

- HOT-MIX ASPHALT SURFACE REMOVAL - 2.0"
- HOT-MIX ASPHALT SURFACE REMOVAL - VARIABLE DEPTH
- BITUMINOUS MATERIALS (PRIME COAT)
- AGGREGATE (PRIME COAT)
- LEVELING BINDER (MACHINE METHOD), N70, 1.0"
- AREA REFLECTIVE CRACK CONTROL
- HOT-MIX ASPHALT SURFACE COURSE, MIX "D", N70, 2.0"

- NOTES:**
1. AREA REFLECTIVE CRACK CONTROL TO BE USED OVER THE ENTIRE AREA AFTER LEVELING BINDER HAS BEEN PLACED.
 2. BARRICADES OR TEMPORARY RAMPS TO BE USED BY THE CONTRACTOR AROUND UTILITY ADJUSTMENTS AS DIRECTED BY THE ENGINEER.

Plotted: September 24, 2009 @ 11:01 AM By: Kris Pung - Tab: 07 Plan - 22x34
 COPYRIGHT © 2009 ENGINEERING ENTERPRISES, INC.

Engineering Enterprises, Inc.
 CONSULTING ENGINEERS
 52 Wheeler Road
 Sugar Grove, Illinois 60554
 630.466.6700 / www.eeiweb.com


CITY OF ELGIN		NO.		DATE		REVISIONS	

**BIG TIMBER ROAD
LAPP IMPROVEMENTS**

**PLAN, CONSTRUCTION
NOTES, AND DETAILS**


DATE:	AUGUST 2009
PROJECT NO:	EG0901
FILE:	EG0901-PLAN
SHEET	7 OF 17

F.A.U. RTE.	SECTION	COUNTY	TOTAL SHEETS	SHEET NO.
1302	09-00177-00-RS	KANE	17	8
CONTRACT NO. 63301				

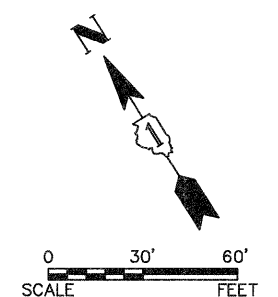

LEGEND

- RESURFACING
- CLASS C & D PATCHES
- HOT-MIX ASPHALT SURFACE REMOVAL - BUTT JOINT & SIDEWALK REMOVAL AND REPLACEMENT
- CURB & GUTTER REMOVAL AND REPLACEMENT

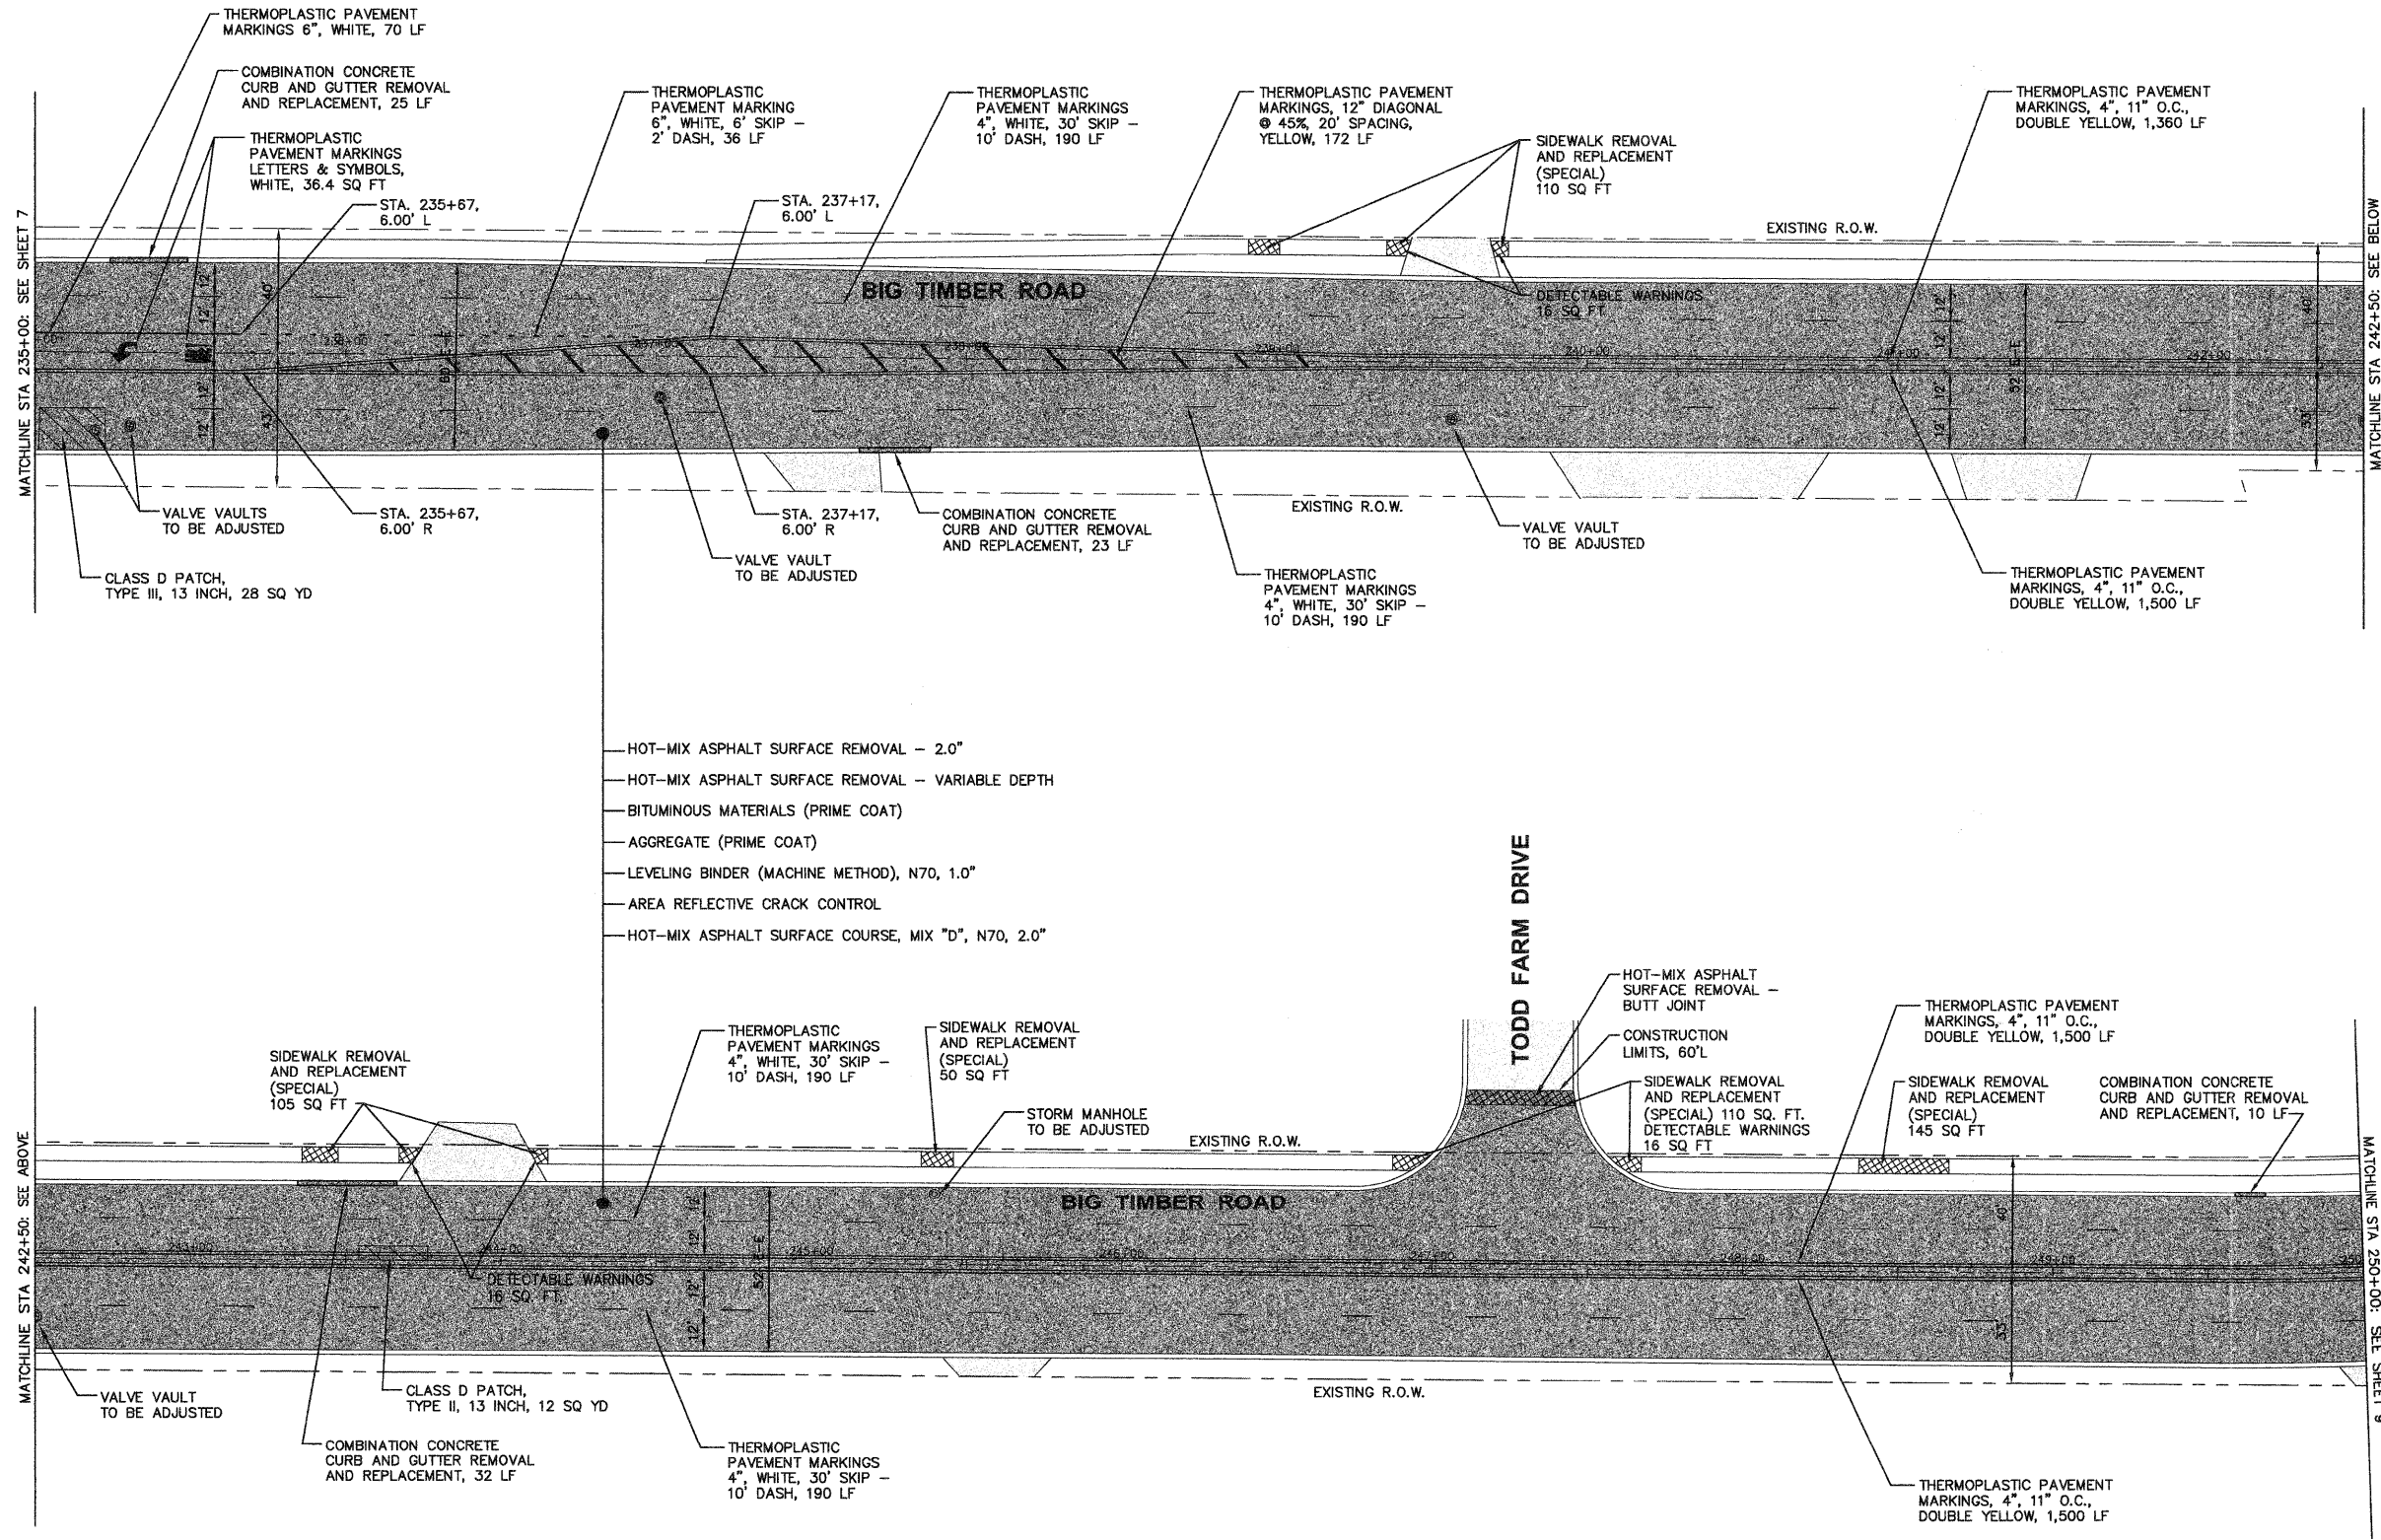

- HOT-MIX ASPHALT SURFACE REMOVAL - 2.0"
- HOT-MIX ASPHALT SURFACE REMOVAL - VARIABLE DEPTH
- BITUMINOUS MATERIALS (PRIME COAT)
- AGGREGATE (PRIME COAT)
- LEVELING BINDER (MACHINE METHOD), N70, 1.0"
- AREA REFLECTIVE CRACK CONTROL
- HOT-MIX ASPHALT SURFACE COURSE, MIX "D", N70, 2.0"

- NOTES:**
1. AREA REFLECTIVE CRACK CONTROL TO BE USED OVER THE ENTIRE AREA AFTER LEVELING BINDER HAS BEEN PLACED.
 2. BARRICADES OR TEMPORARY RAMPS TO BE USED BY THE CONTRACTOR AROUND UTILITY ADJUSTMENTS AS DIRECTED BY THE ENGINEER.

Plotted: September 24, 2009 @ 11:01 AM By: Kida Pung - Tab: 08 Plan - 22x34
 COPYRIGHT © 2009 ENGINEERING ENTERPRISES, INC.

Engineering Enterprises, Inc.
 CONSULTING ENGINEERS
 52 Wheeler Road
 Sugar Grove, Illinois 60554
 630.466.6700 / www.eeiweb.com

CITY OF ELGIN

NO.	DATE	REVISIONS


**BIG TIMBER ROAD
LAPP IMPROVEMENTS**

**PLAN, CONSTRUCTION
NOTES, AND DETAILS**

DATE:	AUGUST 2009
PROJECT NO:	EG0901
FILE:	EG0901-PLAN
SHEET	8 OF 17


Path: H:\SPR\PROJ\EG0901\DWG\DWG_FINAL\ENG\EG0901-PLAN

F.A.U. RTE.	SECTION	COUNTY	TOTAL SHEETS	SHEET NO.
1302	09-00177-00-RS	KANE	17	9
CONTRACT NO. 63301				

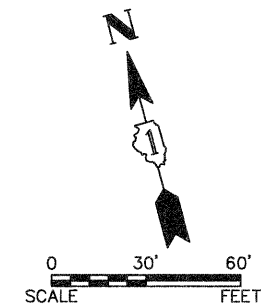


LEGEND

- RESURFACING
- CLASS C & D PATCHES
- HOT-MIX ASPHALT SURFACE REMOVAL - BUTT JOINT & SIDEWALK REMOVAL AND REPLACEMENT
- CURB & GUTTER REMOVAL AND REPLACEMENT

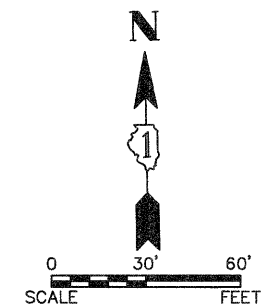

- NOTES:**
- AREA REFLECTIVE CRACK CONTROL TO BE USED OVER THE ENTIRE AREA AFTER LEVELING BINDER HAS BEEN PLACED.
 - BARRICADES OR TEMPORARY RAMPS TO BE USED BY THE CONTRACTOR AROUND UTILITY ADJUSTMENTS AS DIRECTED BY THE ENGINEER.

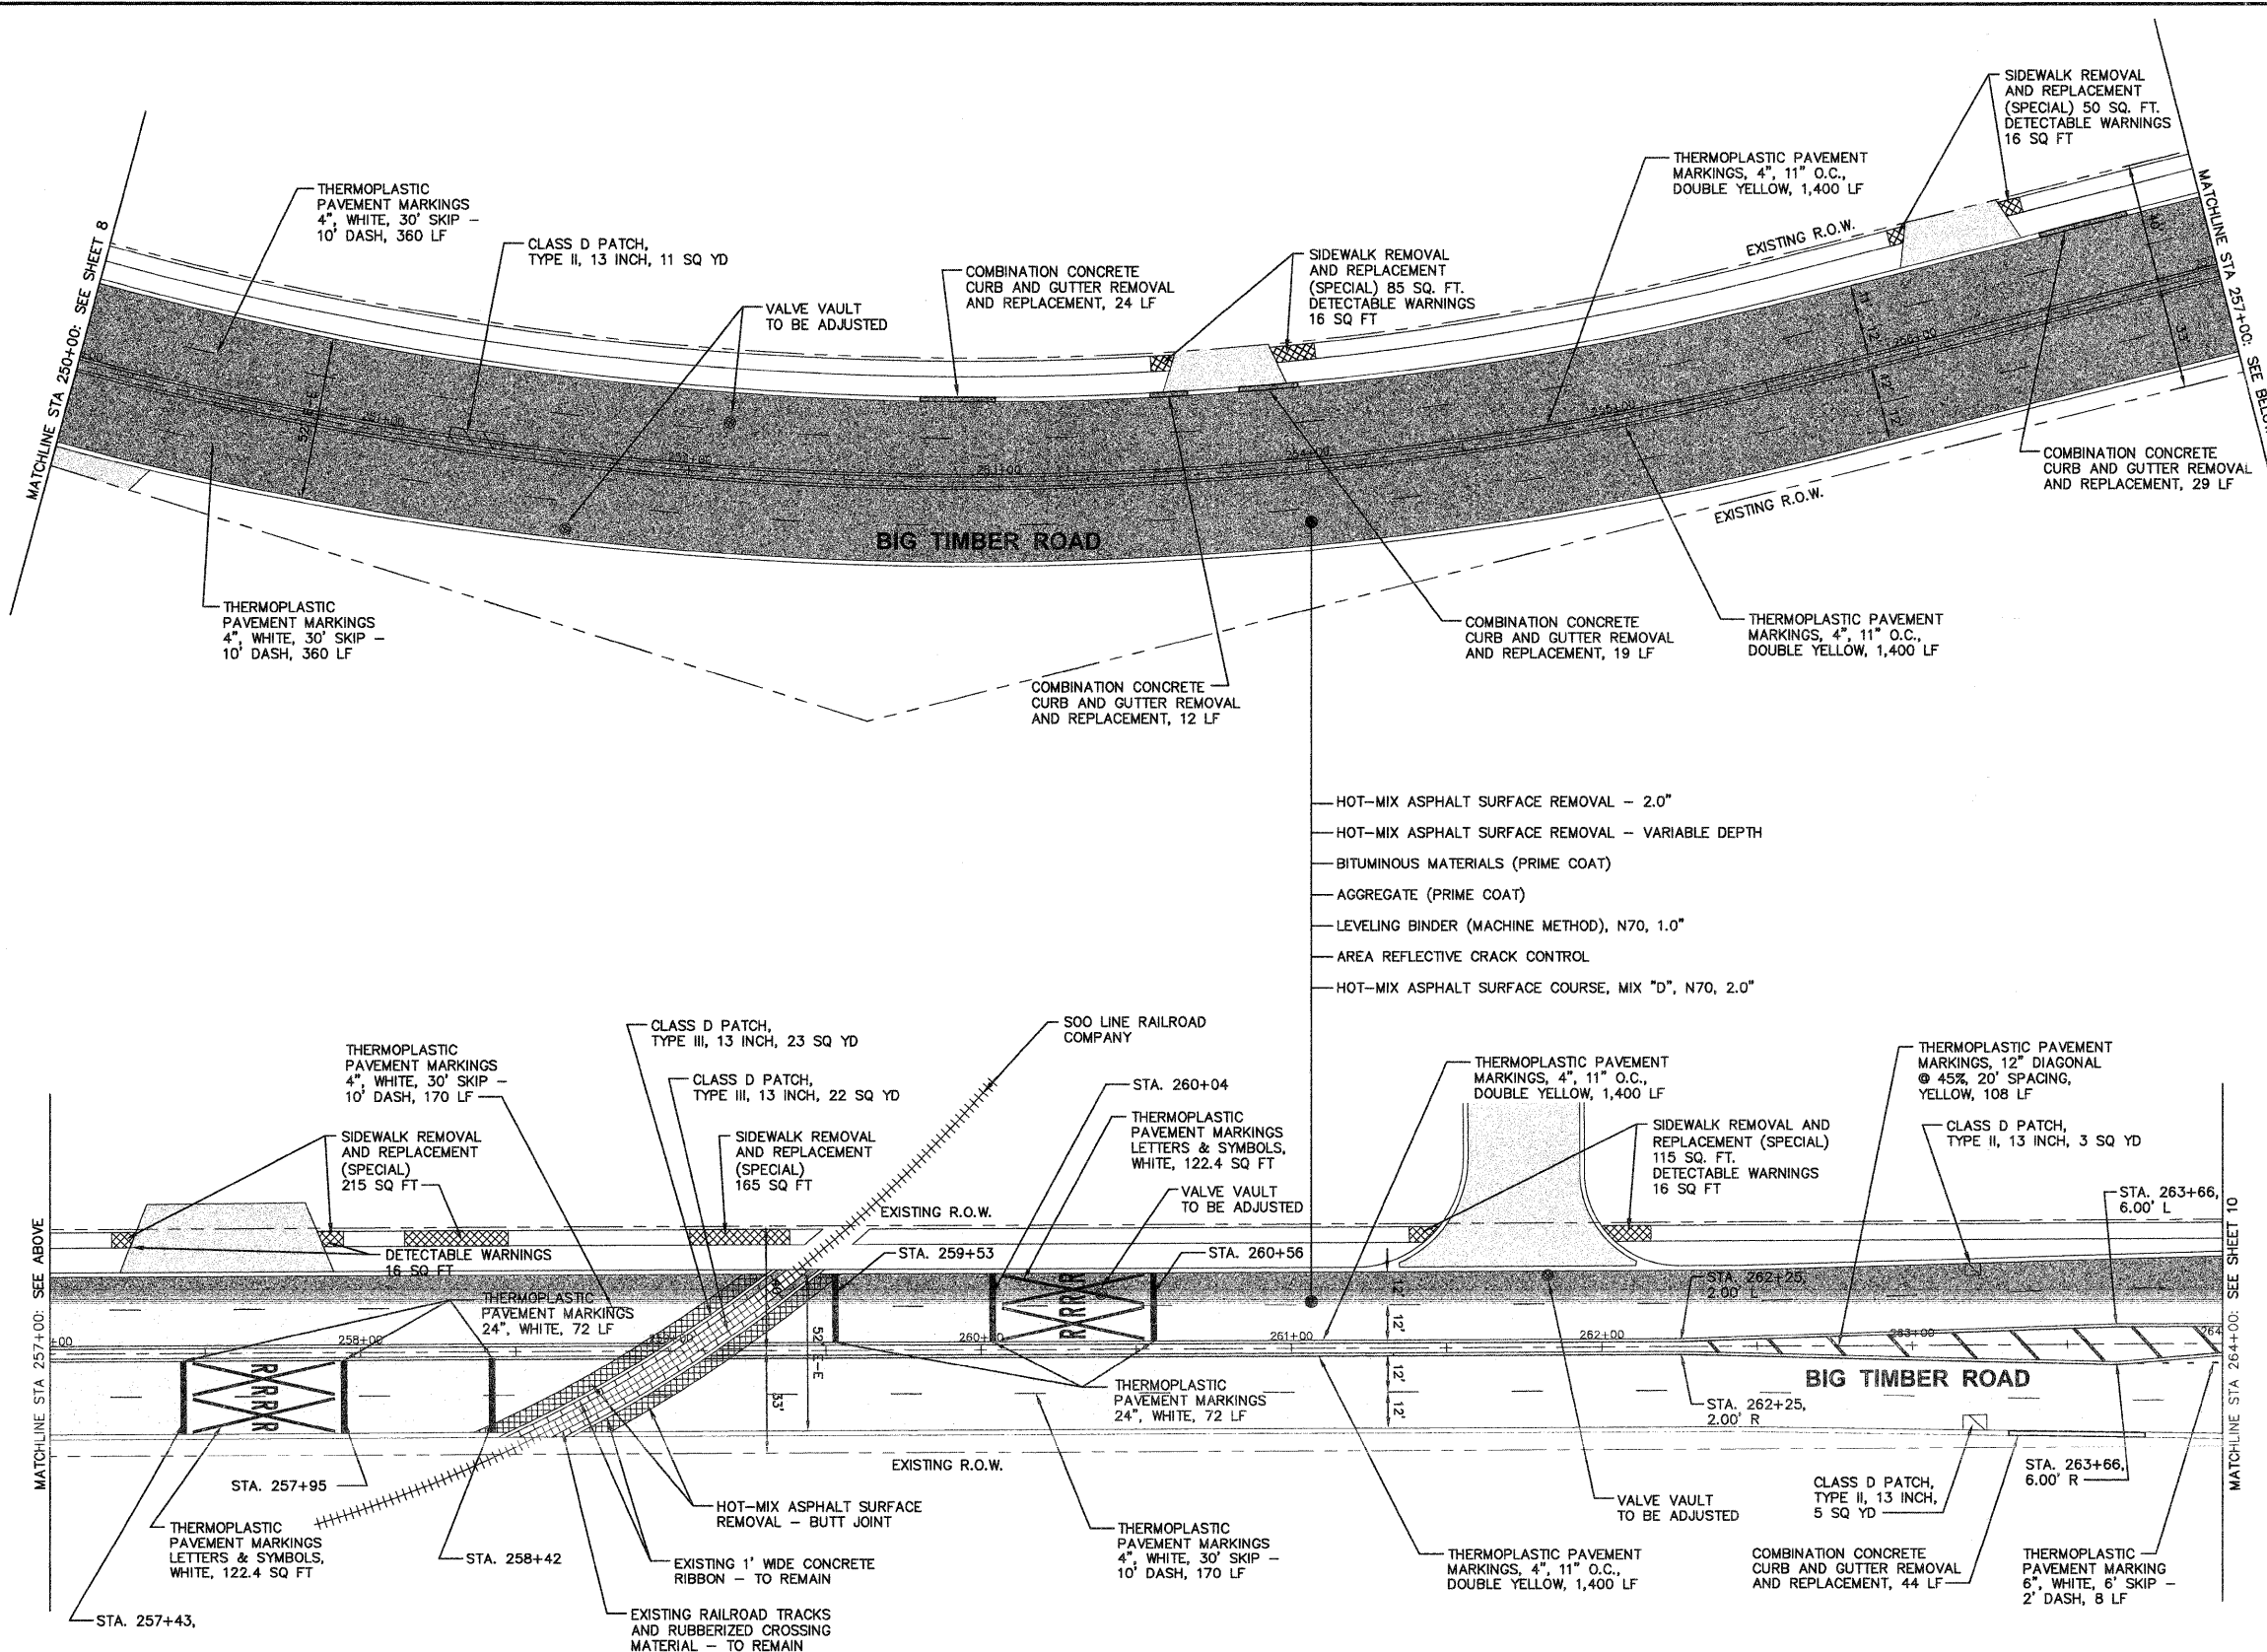

- HOT-MIX ASPHALT SURFACE REMOVAL - 2.0"
- HOT-MIX ASPHALT SURFACE REMOVAL - VARIABLE DEPTH
- BITUMINOUS MATERIALS (PRIME COAT)
- AGGREGATE (PRIME COAT)
- LEVELING BINDER (MACHINE METHOD), N70, 1.0"
- AREA REFLECTIVE CRACK CONTROL
- HOT-MIX ASPHALT SURFACE COURSE, MIX "D", N70, 2.0"

Plotted: September 24, 2009 @ 2:19 PM By: Kris Pang - Tab: 09 Plan - 22x34
 Copyright © 2009 ENGINEERING ENTERPRISES, INC.

Engineering Enterprises, Inc.
 CONSULTING ENGINEERS
 52 Wheeler Road
 Sugar Grove, Illinois 60554
 630.466.6700 / www.eelweb.com

CITY OF ELGIN


NO.	DATE	REVISIONS

**BIG TIMBER ROAD
 LAPP IMPROVEMENTS**

**PLAN, CONSTRUCTION
 NOTES, AND DETAILS**


DATE:	AUGUST 2009
PROJECT NO:	EG0901
FILE:	EG0901-PLAN
SHEET	9 OF 17

F.A.U. RTE.	SECTION	COUNTY	TOTAL SHEETS	SHEET NO.
1302	09-00177-00-RS	KANE	17	10
CONTRACT NO. 63301				

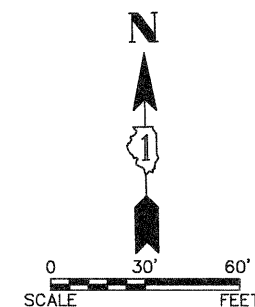

LEGEND

- RESURFACING
- CLASS C & D PATCHES
- HOT-MIX ASPHALT SURFACE REMOVAL - BUTT JOINT & SIDEWALK REMOVAL AND REPLACEMENT
- CURB & GUTTER REMOVAL AND REPLACEMENT

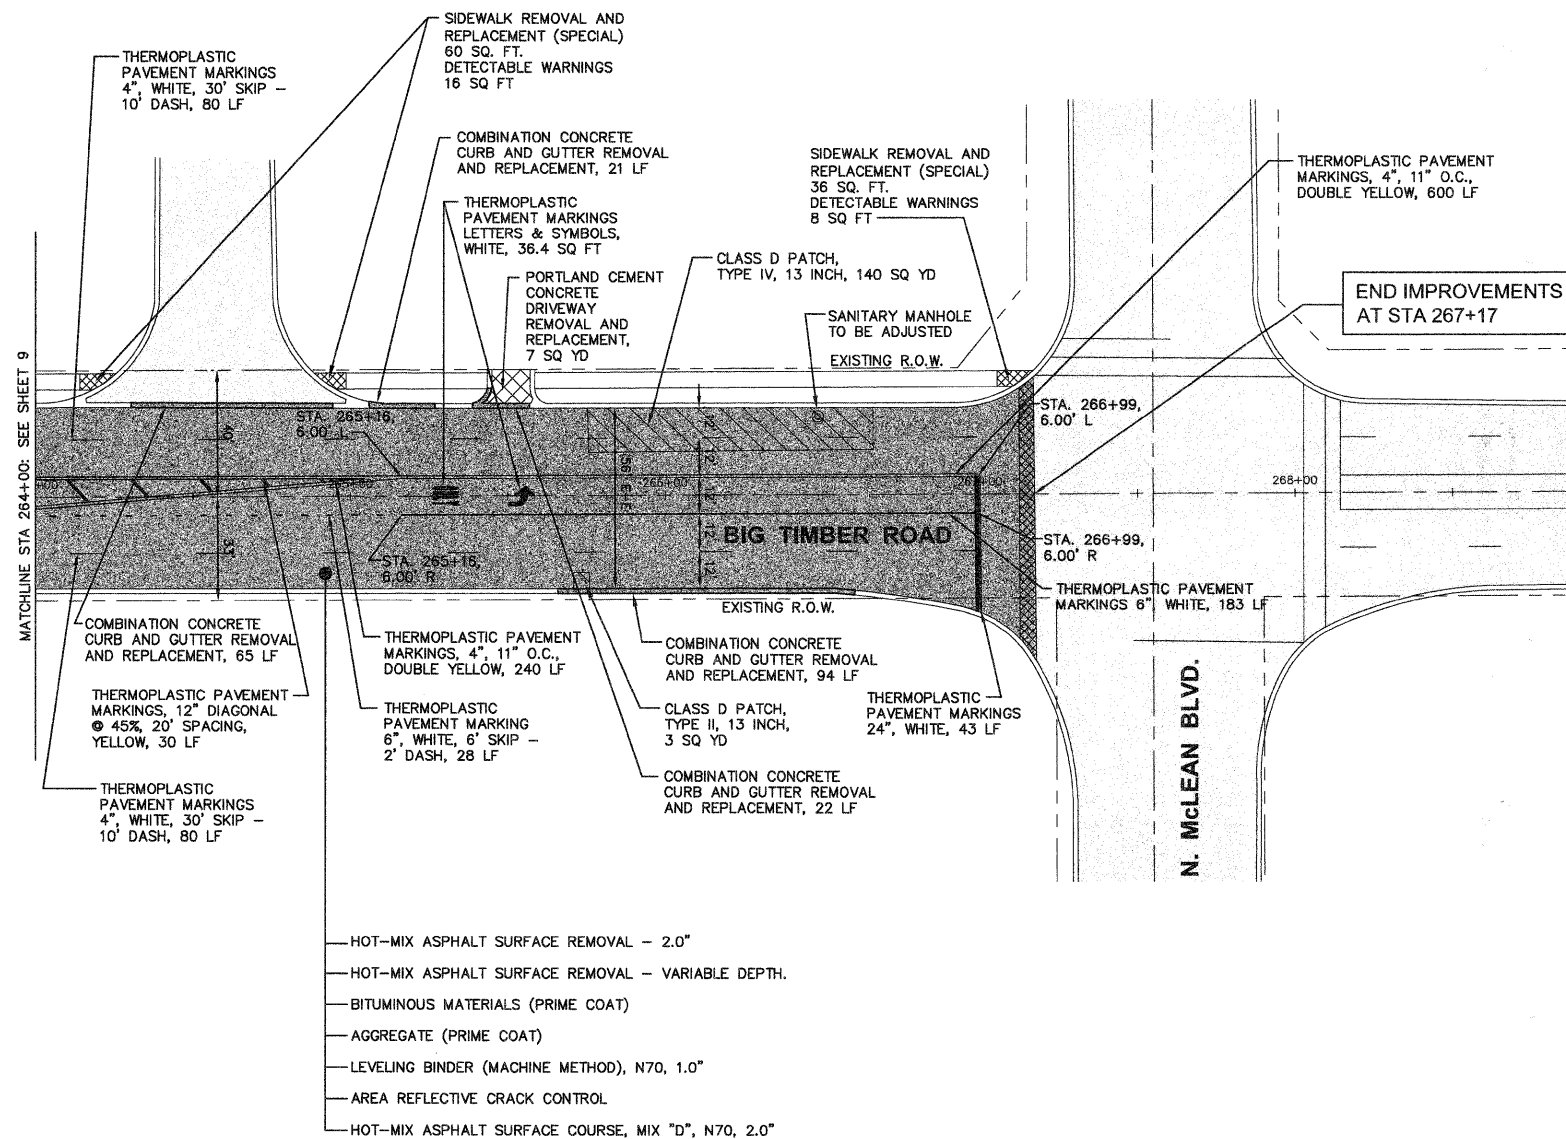

- NOTES:**
- AREA REFLECTIVE CRACK CONTROL TO BE USED OVER THE ENTIRE AREA AFTER LEVELING BINDER HAS BEEN PLACED.
 - BARRICADES OR TEMPORARY RAMPS TO BE USED BY THE CONTRACTOR AROUND UTILITY ADJUSTMENTS AS DIRECTED BY THE ENGINEER.

Plotted: September 24, 2009 @ 11:02 AM By: Kris Pung - Tab: 10 Plan - 22x34

COPYRIGHT © 2009 ENGINEERING ENTERPRISES, INC.

Engineering Enterprises, Inc.
 CONSULTING ENGINEERS
 52 Wheeler Road
 Sugar Grove, Illinois 60554
 630.465.6700 / www.eeiweb.com

CITY OF ELGIN

NO.	DATE	REVISIONS

**BIG TIMBER ROAD
 LAPP IMPROVEMENTS**

**PLAN, CONSTRUCTION
 NOTES, AND DETAILS**

DATE:	AUGUST 2009
PROJECT NO:	EG0901
FILE:	EG0901-PLAN
SHEET	10 OF 17

Path: \\S:\P\PROJ\EG0901\DWG\CONV\FINAL_ENG\EG0901-PLAN