
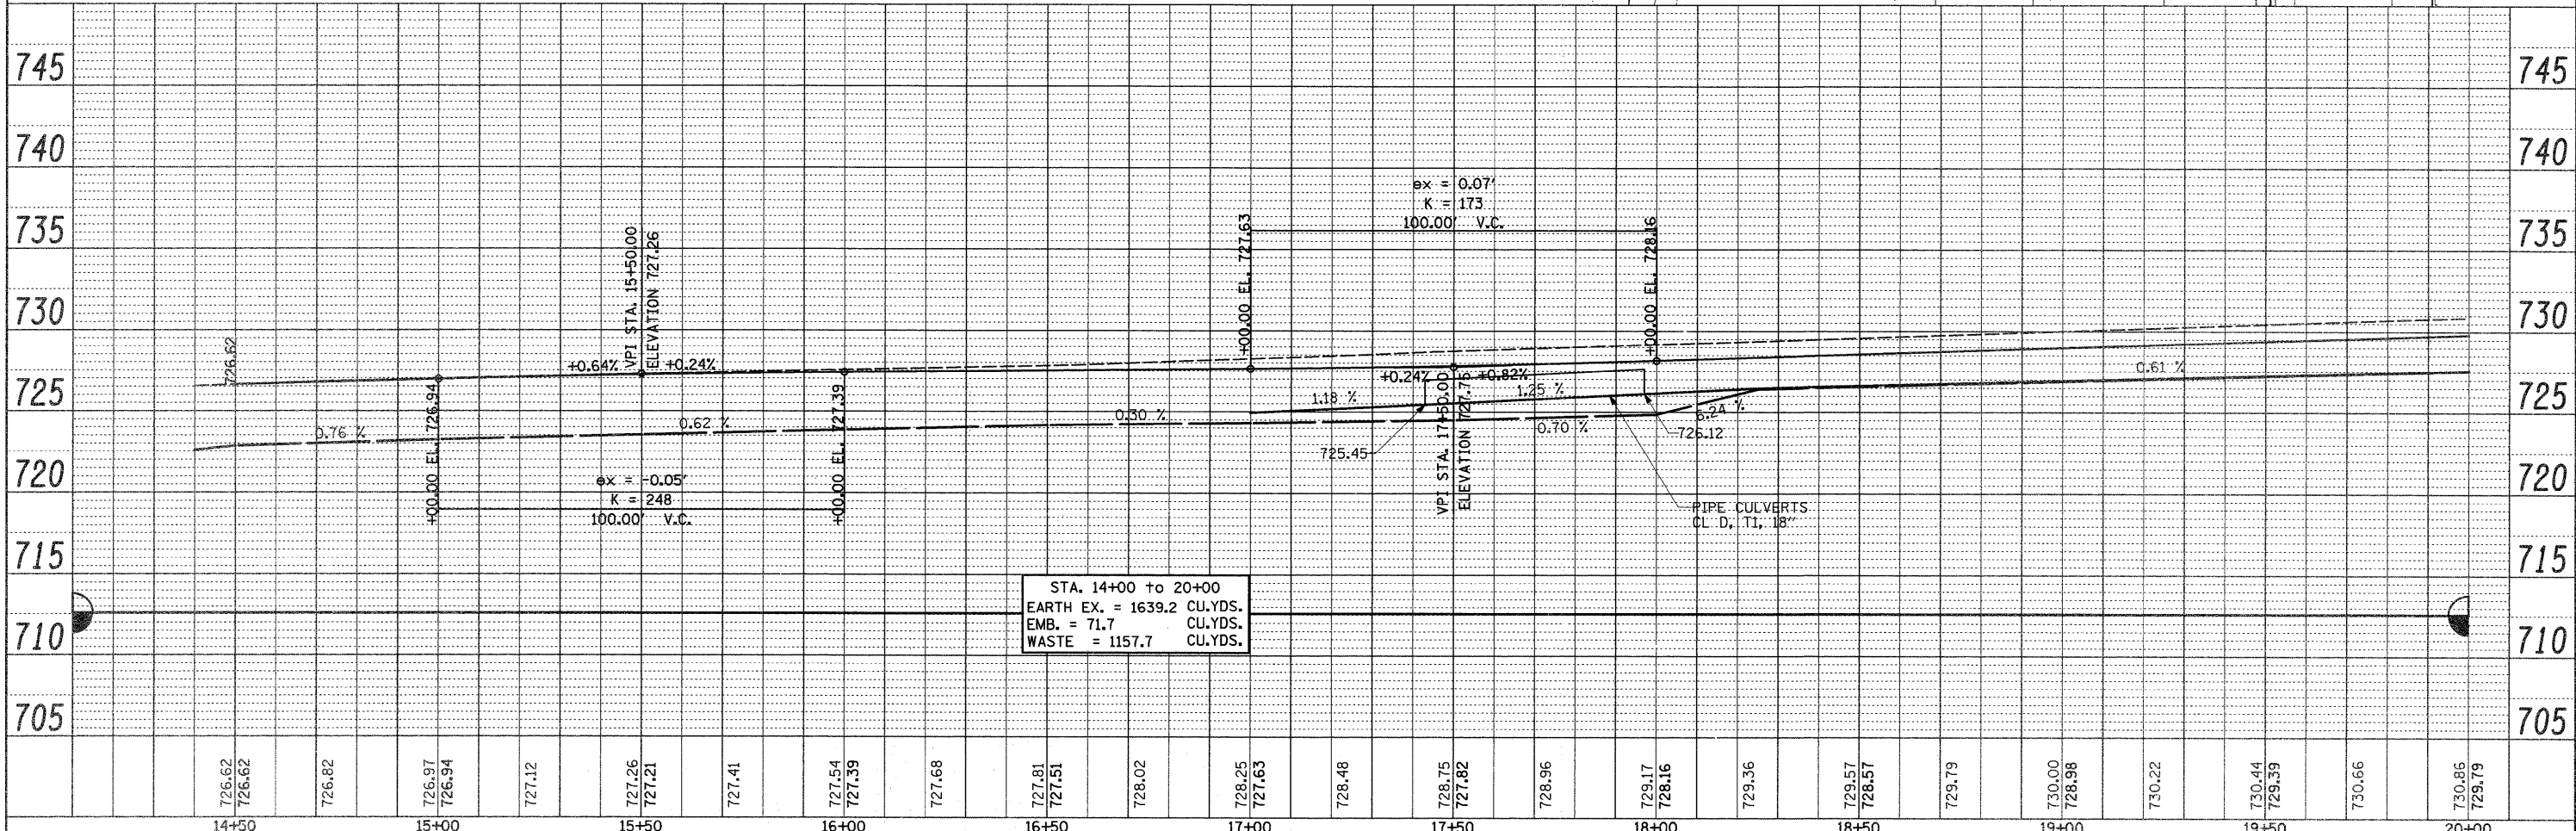


DATE: \_\_\_\_\_ BY: \_\_\_\_\_  
 PLAN: SURVEYED \_\_\_\_\_ PLOTTED \_\_\_\_\_  
 NOTE BOOK NO. \_\_\_\_\_ ALIGNMENT CHECKED \_\_\_\_\_  
 \_\_\_\_\_ PERIMETER CHECKED \_\_\_\_\_  
 \_\_\_\_\_ ROAD FILE NAME \_\_\_\_\_

DATE: \_\_\_\_\_ BY: \_\_\_\_\_  
 PROFILE: SURVEYED \_\_\_\_\_ PLOTTED \_\_\_\_\_  
 NOTE BOOK NO. \_\_\_\_\_ GRADES CHECKED \_\_\_\_\_  
 \_\_\_\_\_ STRUCTURE NOTATIONS CHECKED \_\_\_\_\_

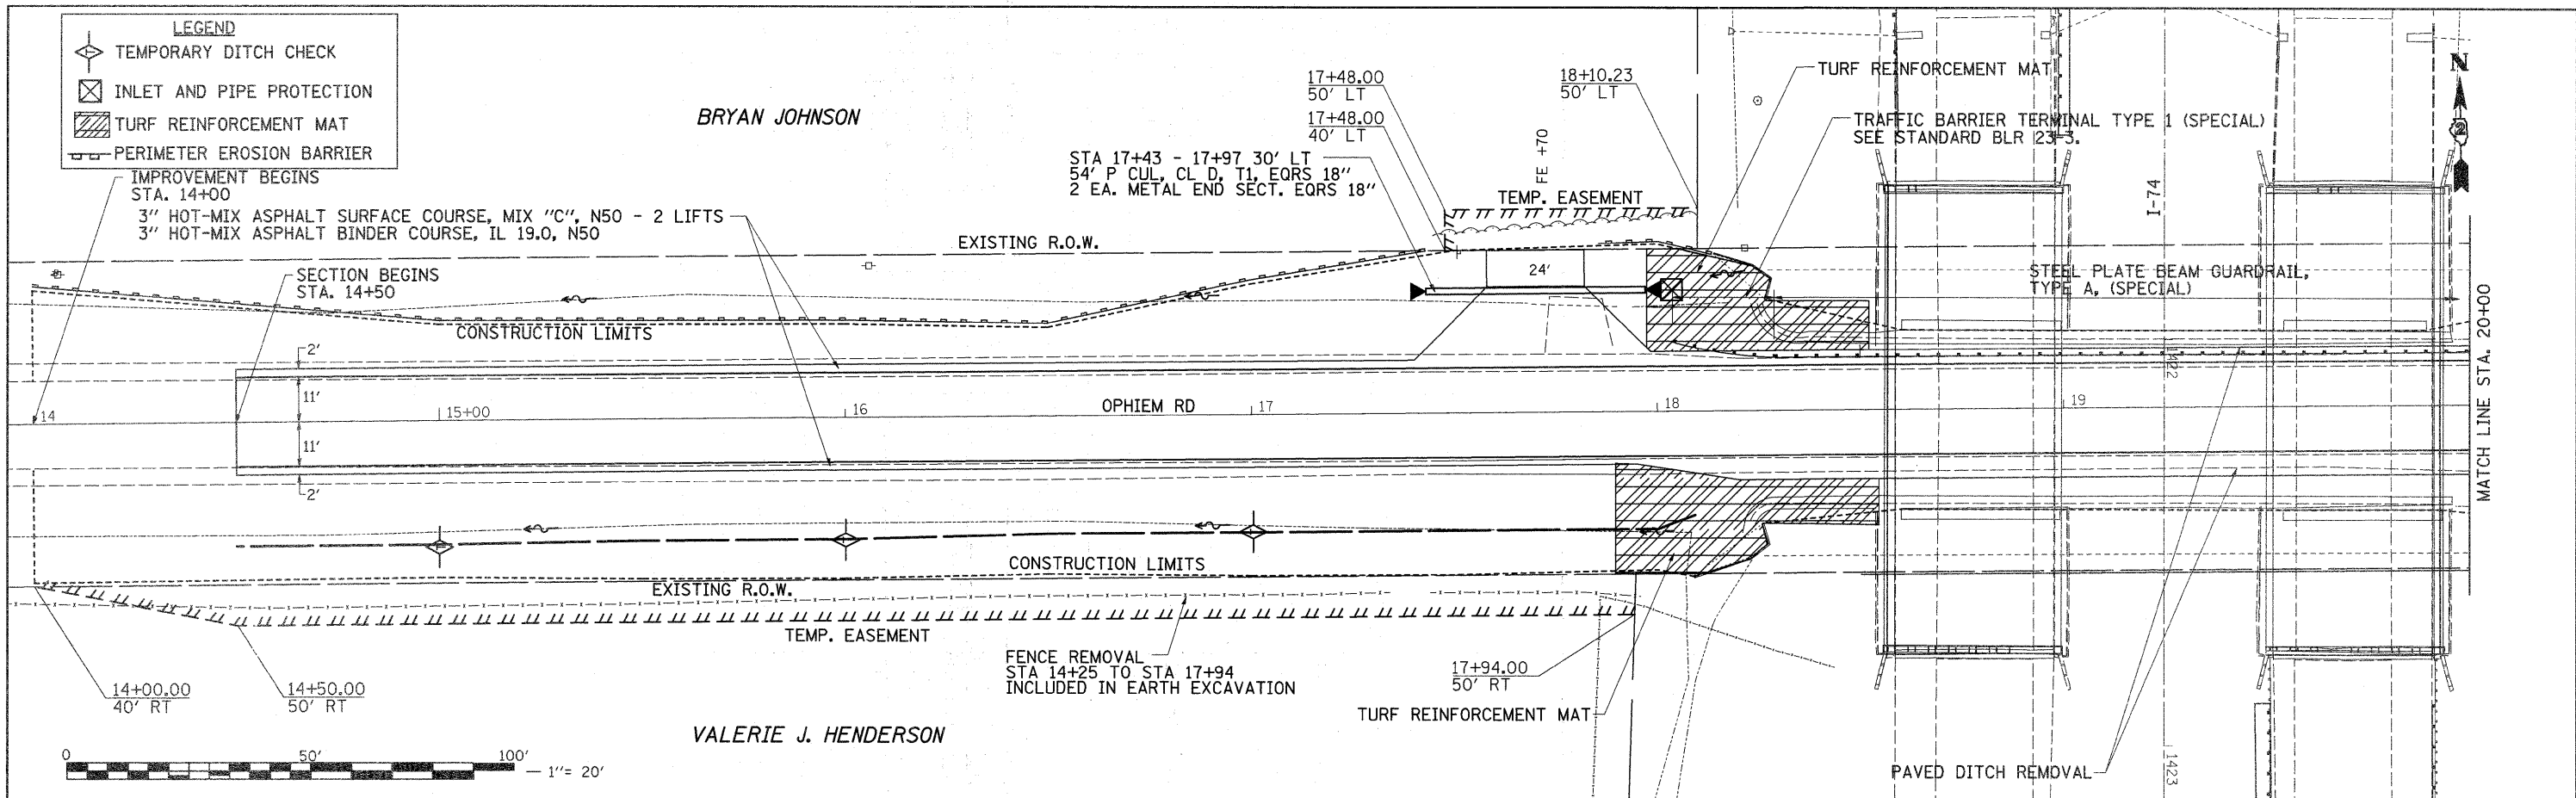

FILE NAME =	USER NAME = cushmenbw	DESIGNED -	REVISED -	<b>STATE OF ILLINOIS</b> <b>DEPARTMENT OF TRANSPORTATION</b>	<b>PLAN &amp; PROFILE</b>	F.A.I. RTE.	SECTION	COUNTY	TOTAL SHEETS	SHEET NO.	
at:\pw_work\pwwadot\cushmenbw\dms36777\d002	98p1n1.dgn	DRAWN -	REVISED -			74	37-14HB,4HB-1,4HB-2JD	HENRY	148	19	
		CHECKED -	REVISED -			CONTRACT NO. 64264					
		DATE -	REVISED -			FED. ROAD DIST. NO. ILLINOIS FED. AID PROJECT					