



STATE OF ILLINOIS
DEPARTMENT OF TRANSPORTATION

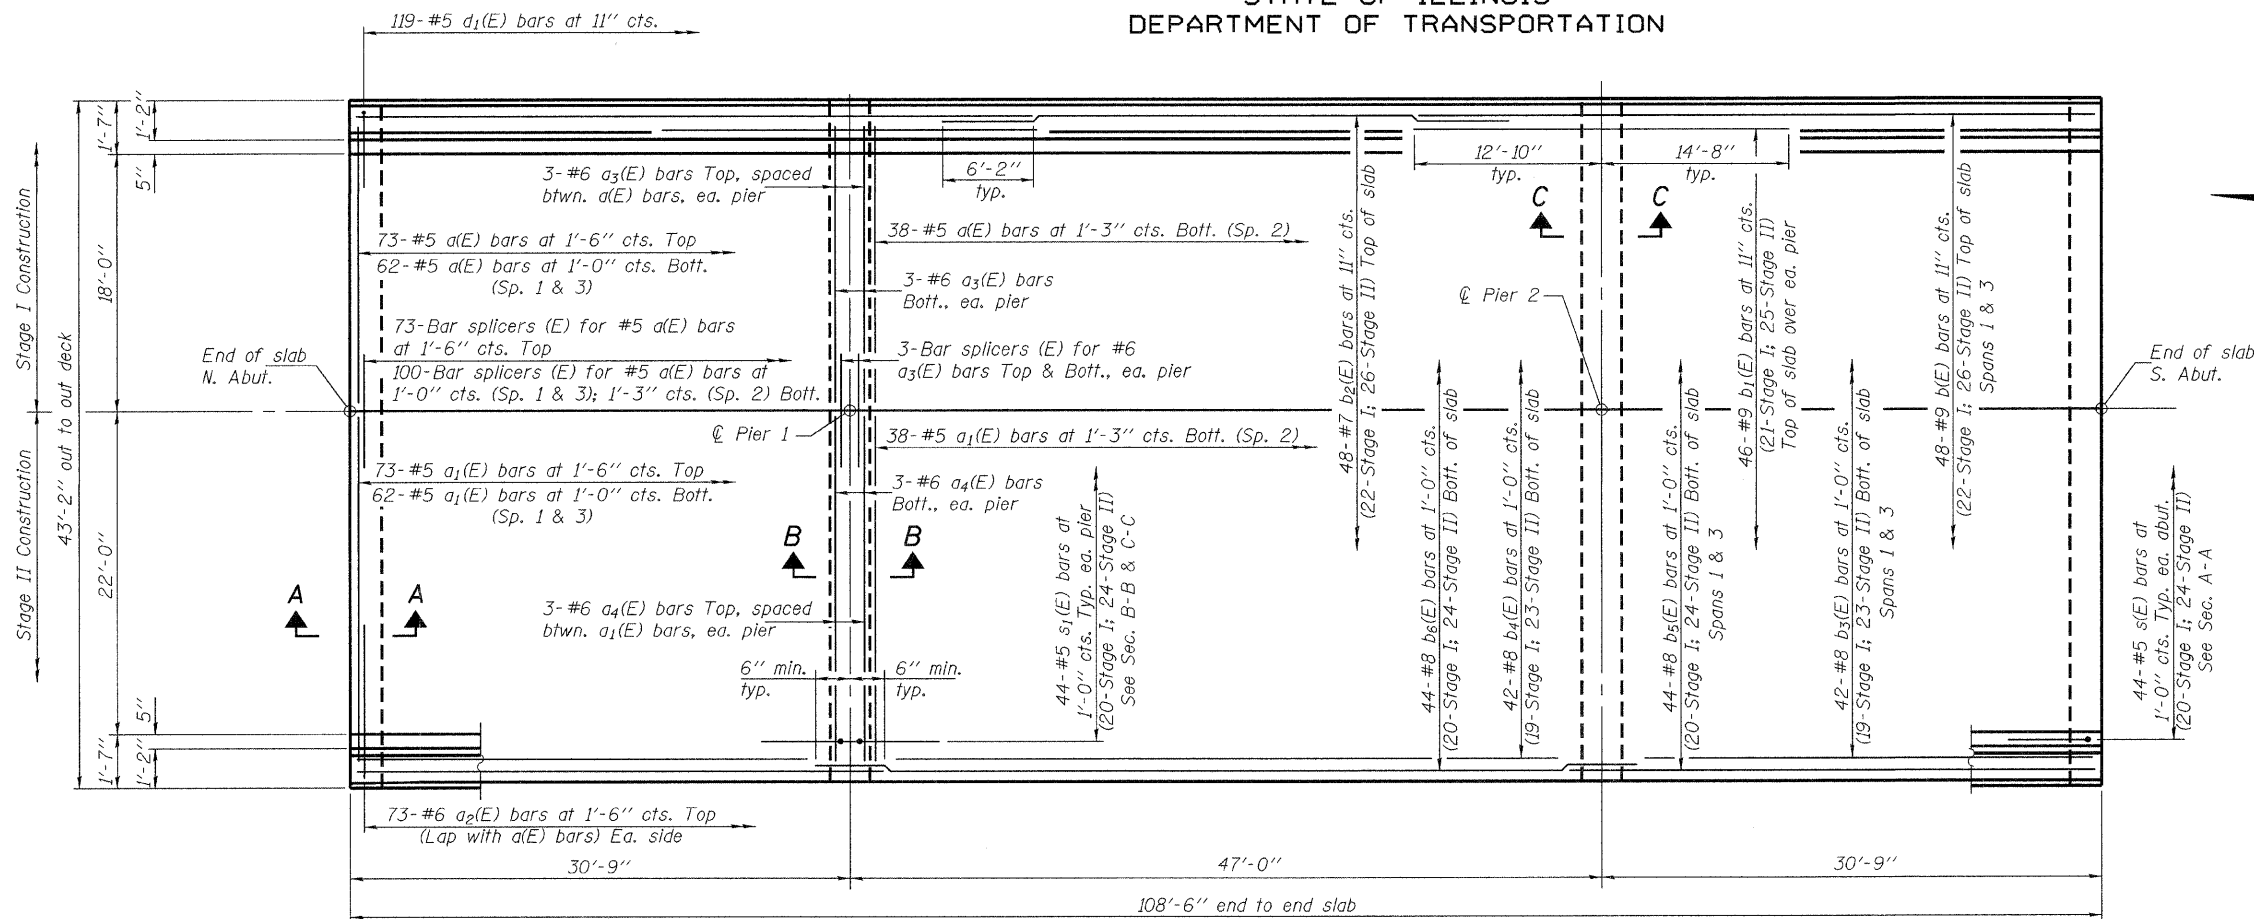

PLAN

Notes: See sheet 14 of 30 for superstructure details and Bill of Material.
See sheet 14 of 30 for parapet reinforcement.
See sheet 14 of 30 for Sections A-A, B-B and C-C.

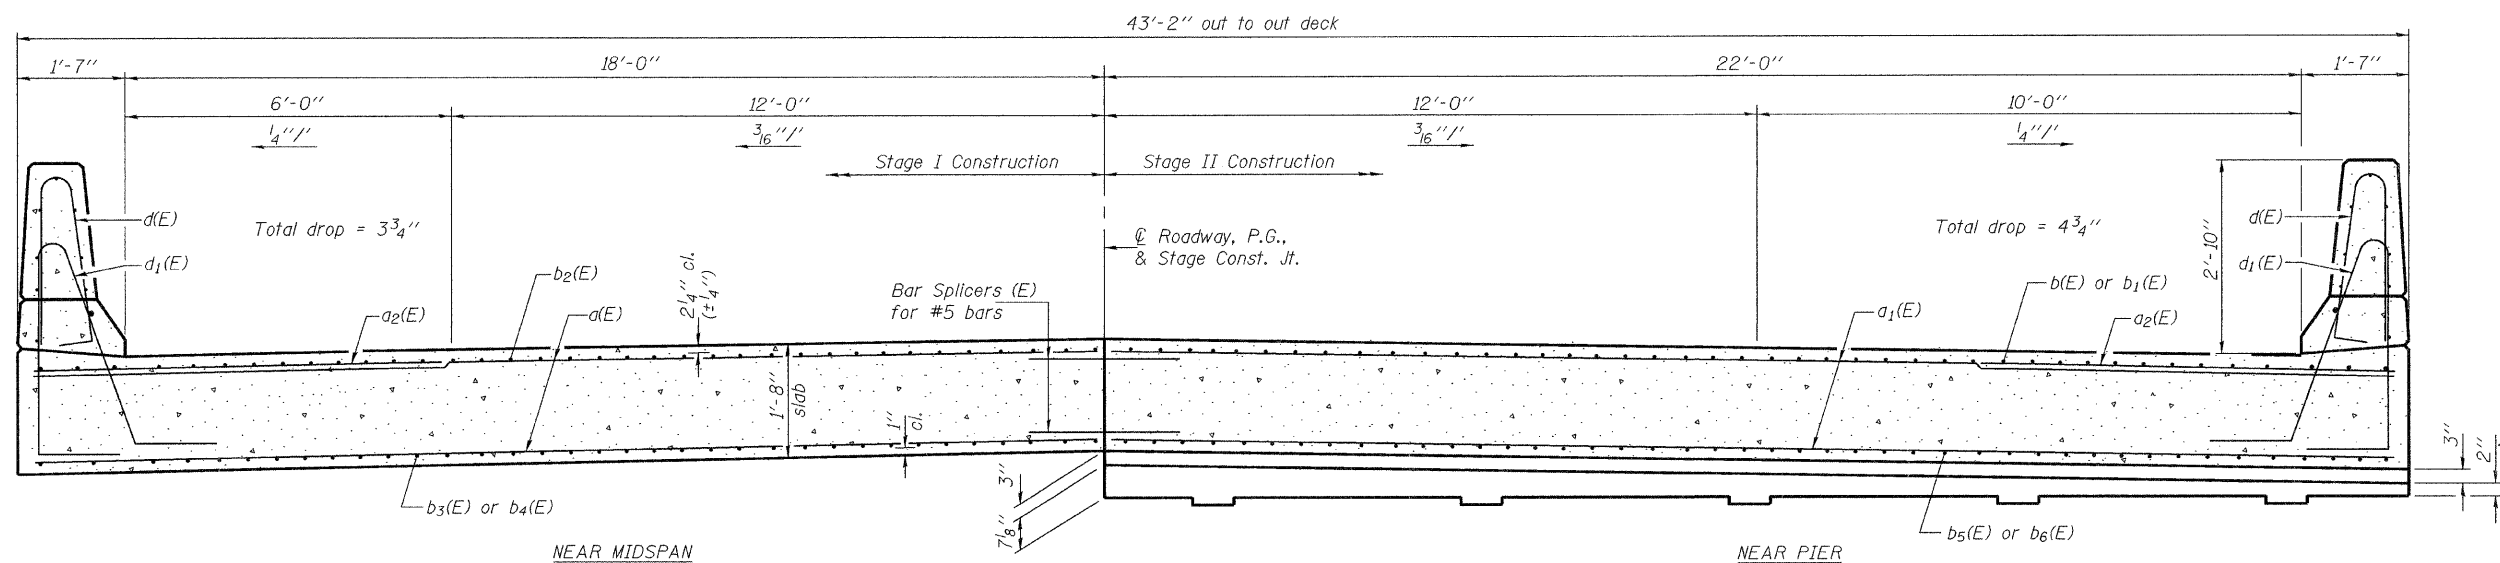

CROSS SECTION
(Looking South)

SUPERSTRUCTURE (S.B.)
STRUCTURE NO. 037-0015 (S.B.)
STRUCTURE NO. 037-0016 (N.B.)

DESIGNED	Nicholas R. Barnett
CHECKED	Michael D. Rolape
DRAWN	h.t. duong
CHECKED	NRB/MDR/GRA

September 29, 2009

EXAMINED	Thomas J. Domagalak ENGINEER OF BRIDGE DESIGN
PASSED	Ralph E. Anderson ENGINEER OF BRIDGES AND STRUCTURES

SHEET NO. 12 30 SHEETS	F.A.I. RTE.	SECTION	COUNTY	TOTAL SHEETS	SHEET NO.
	74	37-4HB	HENRY	148	48
			CONTRACT NO. 64264		
FED. ROAD DIST. NO. _ ILLINOIS FED. AID PROJECT					