


STATE OF ILLINOIS
DEPARTMENT OF TRANSPORTATION

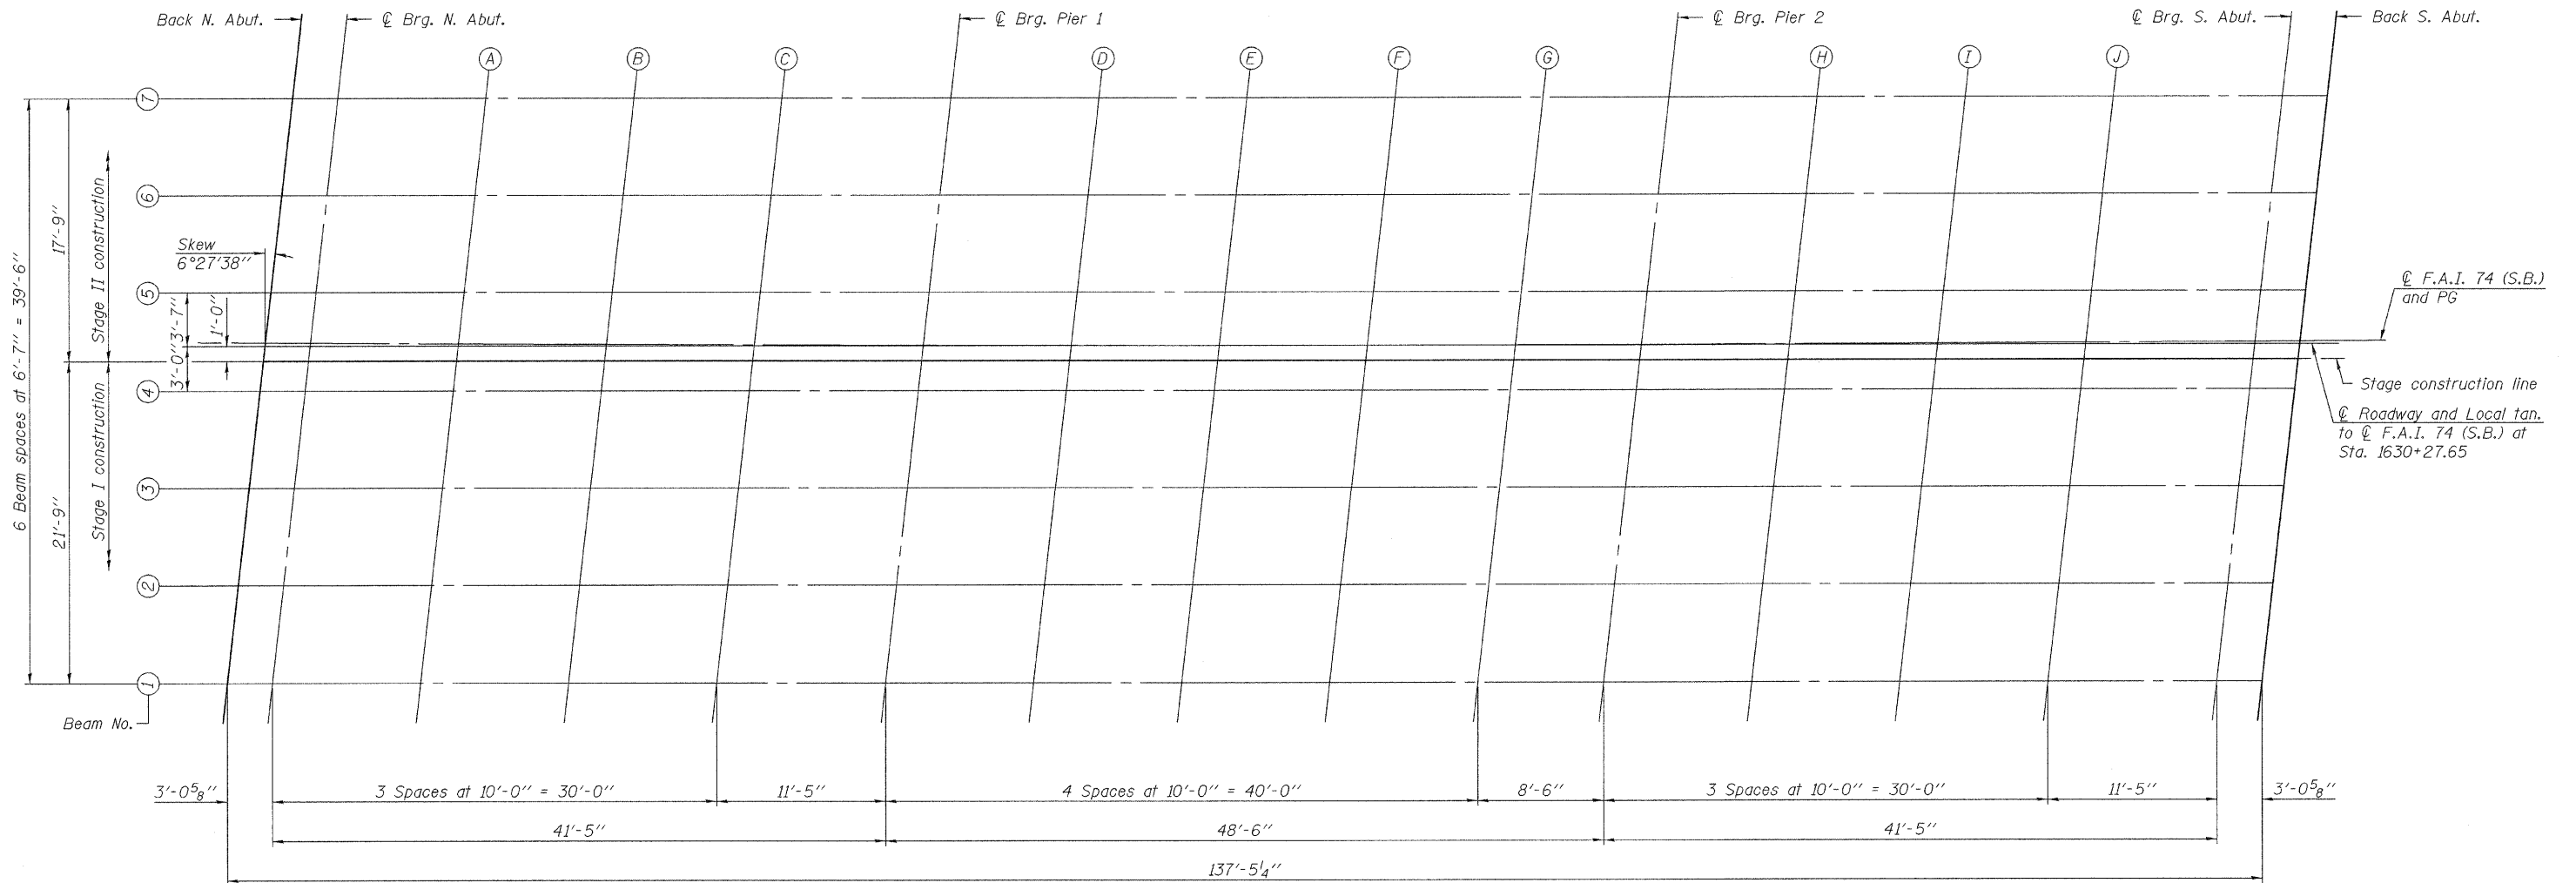

PLAN



DESIGNED Nicholas R. Barnett	September 29, 2009
CHECKED Michael D. Rolape	EXAMINED <i>Thomas J. Demagalki</i> ENGINEER OF BRIDGE DESIGN
DRAWN Michael B. Mossman	PASSED <i>Ralph E. Anderson</i> ENGINEER OF BRIDGES AND STRUCTURES
CHECKED N.R.B./M.D.R./G.R.A.	

TOP OF SLAB ELEVATIONS
STRUCTURE NO. 037-0017 (S.B.)

SHEET NO. 5 27 SHEETS	F.A.I. RTE. 74	SECTION 37-4HB-1	COUNTY HENRY	TOTAL SHEETS 148	SHEET NO. 71
	CONTRACT NO. 64264			ILLINOIS FED. AID PROJECT	