



STATE OF ILLINOIS
DEPARTMENT OF TRANSPORTATION

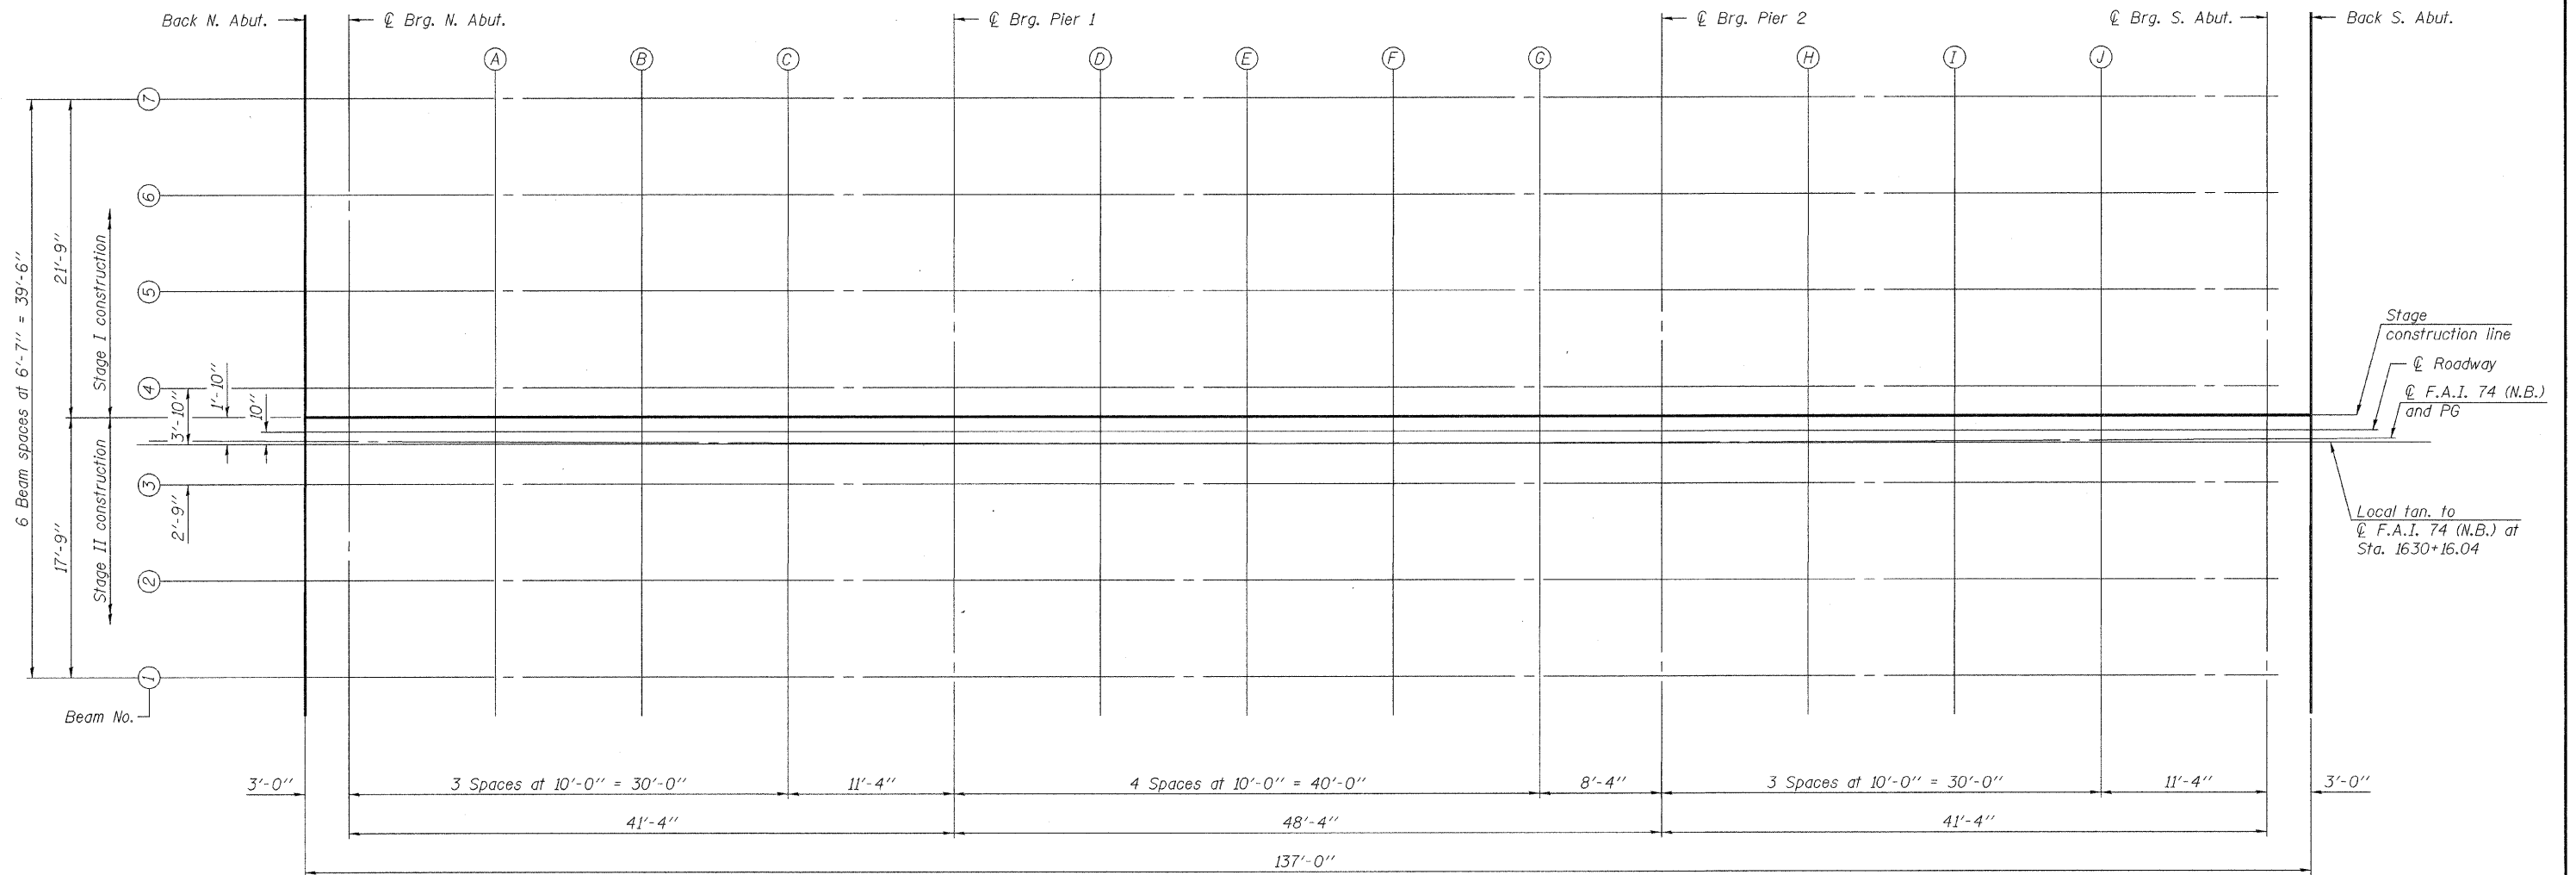

PLAN

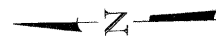

DESIGNED Michael D. Rolape
CHECKED Nicholas R. Barnett
DRAWN Michael B. Mossman
CHECKED M.D.R./N.R.B./G.R.A.

September 29, 2009
EXAMINED *Thomas J. Demagalki*
PASSED *Ralph E. Anderson*
ENGINEER OF BRIDGES AND STRUCTURES

TOP OF SLAB ELEVATIONS
STRUCTURE NO. 037-0018 (N.B.)

SHEET NO. 5 27 SHEETS	F.A.I. RTE.	SECTION	COUNTY	TOTAL SHEETS	SHEET NO.
	74	37-4HB-1	HENRY	148	98
			CONTRACT NO. 64264		
ILLINOIS FED. AID PROJECT					