

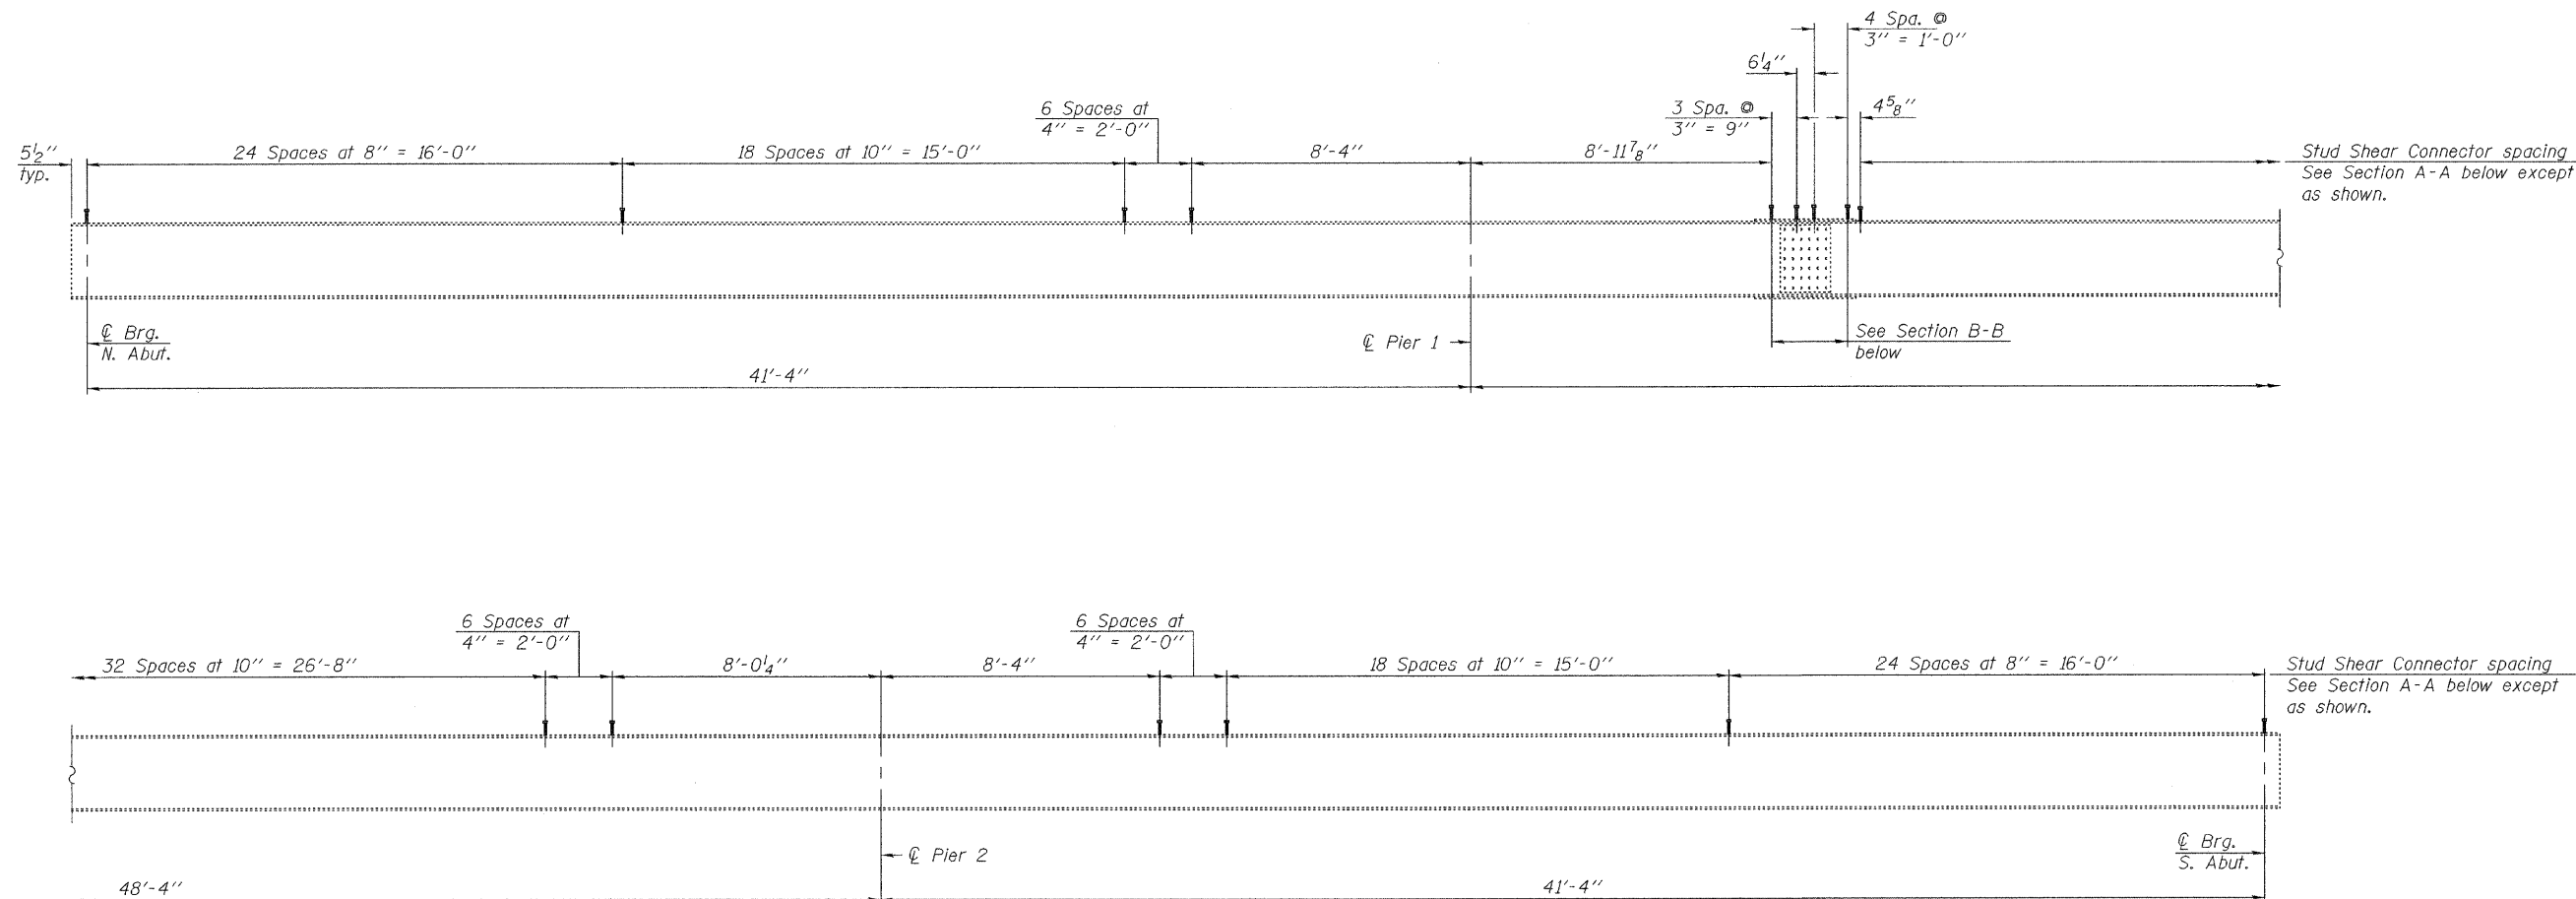


STATE OF ILLINOIS  
DEPARTMENT OF TRANSPORTATION

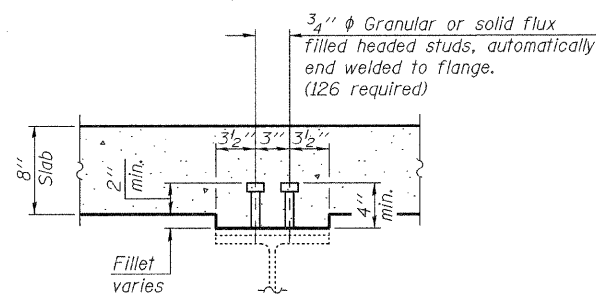

ELEVATION

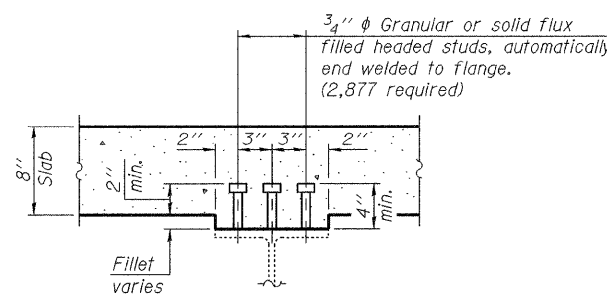

STRUCTURAL STEEL DETAILS  
STRUCTURE NO. 037-0018 (N.B.)

DESIGNED Michael D. Rolape  
CHECKED Nicholas R. Barnett  
DRAWN Michael B. Mossman  
CHECKED M.D.R./N.R.B./G.R.A.

September 29, 2009  
EXAMINED Thomas J. Demagala  
PASSED Ralph E. Anderson  
ENGINEER OF BRIDGES AND STRUCTURES

SECTION A-A

SECTION B-B

SHEET NO. 17 27 SHEETS	F.A.I. RTE.	SECTION	COUNTY	TOTAL SHEETS	SHEET NO.
	74	37-4HB-1	HENRY	148	110
			CONTRACT NO. 64264		
ILLINOIS FED. AID PROJECT					