


FINAL SURVEY NO.	SURVEYED PLOTTED TEMPLATE AREAS CHECKED	BY	DATE

ORIGINAL SURVEY NO.	SURVEYED PLOTTED TEMPLATE AREAS CHECKED	BY	DATE

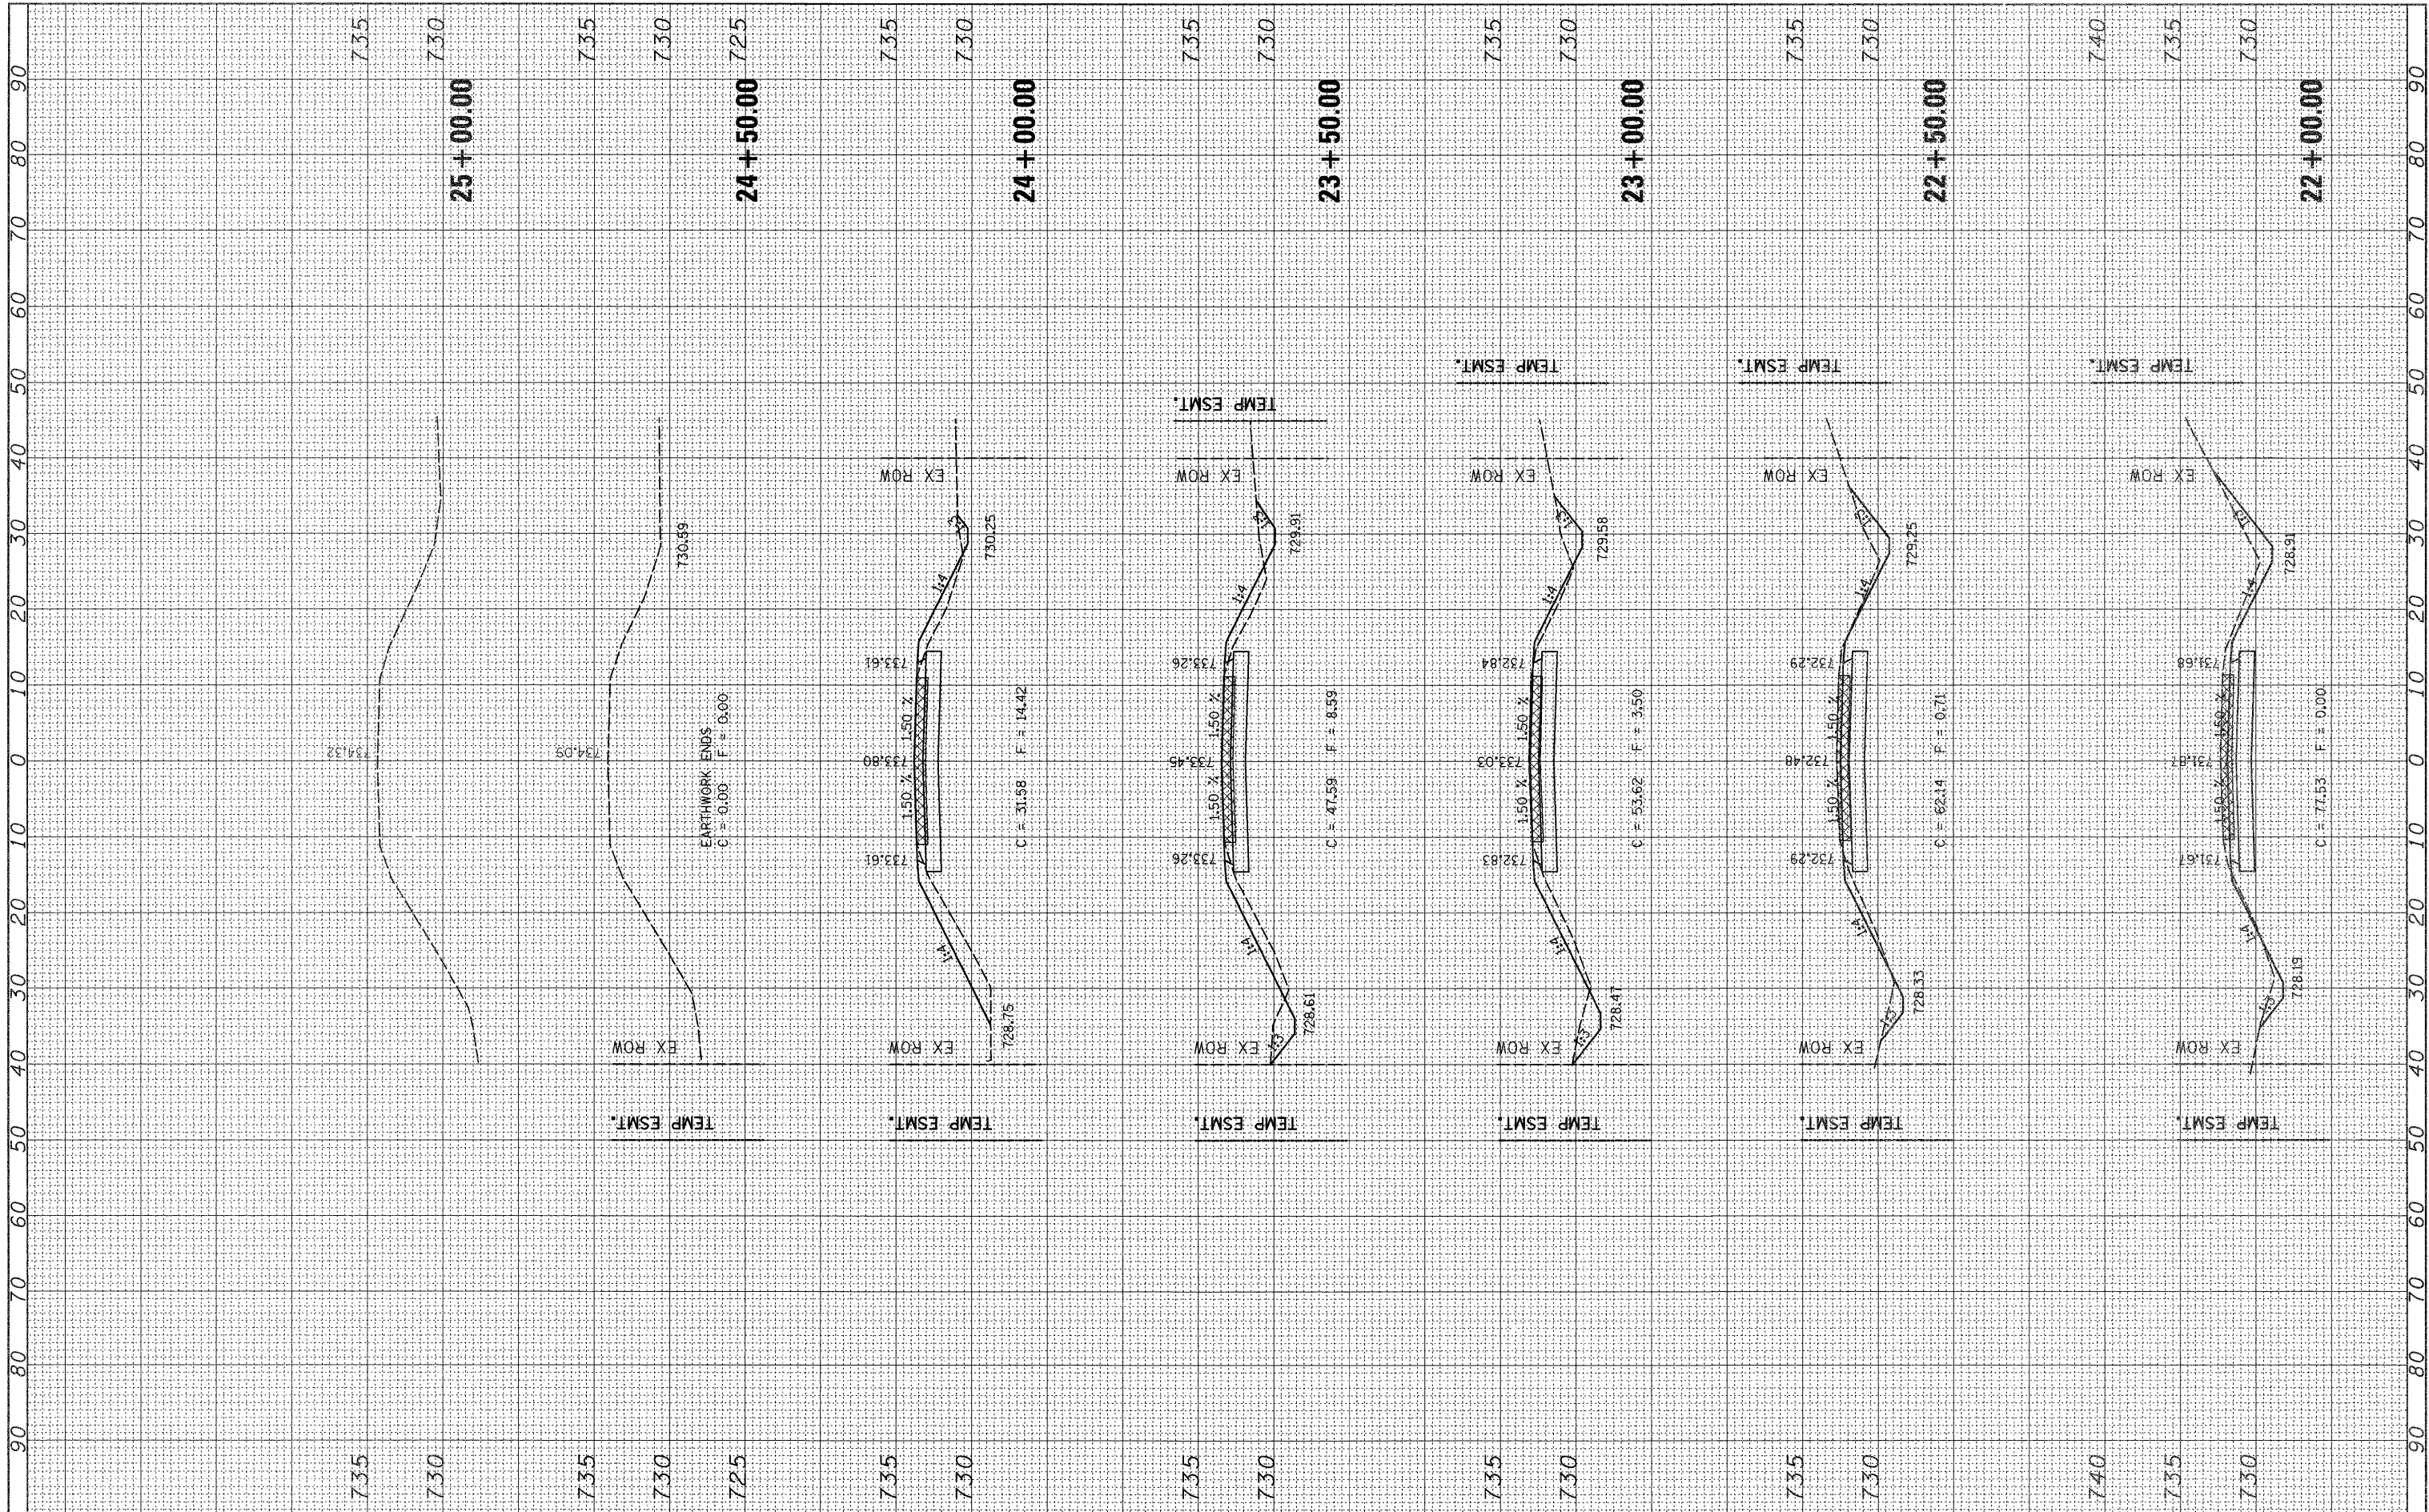

FILE NAME = c:\pw\_work\p1sido\cushmanbw\dms36779\d0298.sxdgn

USER NAME = cushmanbw  
 PLOT SCALE = 10.0000' / IN.  
 PLOT DATE = Wed Aug 05 13:36:55 2009

DESIGNED -  
 DRAWN -  
 CHECKED -  
 DATE -

REVISED -  
 REVISED -  
 REVISED -  
 REVISED -

**STATE OF ILLINOIS  
 DEPARTMENT OF TRANSPORTATION**

**OPHIEM RD  
 CROSS SECTIONS**

SCALE: SHEET NO. OF SHEETS STA. 22+00.00 TO STA. 25+00.00

F.A.I. RTE.	SECTION	COUNTY	TOTAL SHEETS	SHEET NO.
74	37-(4HB, 4HB-1, 4HB-2)D	HENRY	148	148
CONTRACT NO. 64264				
[ILLINOIS] FED. AID PROJECT				