


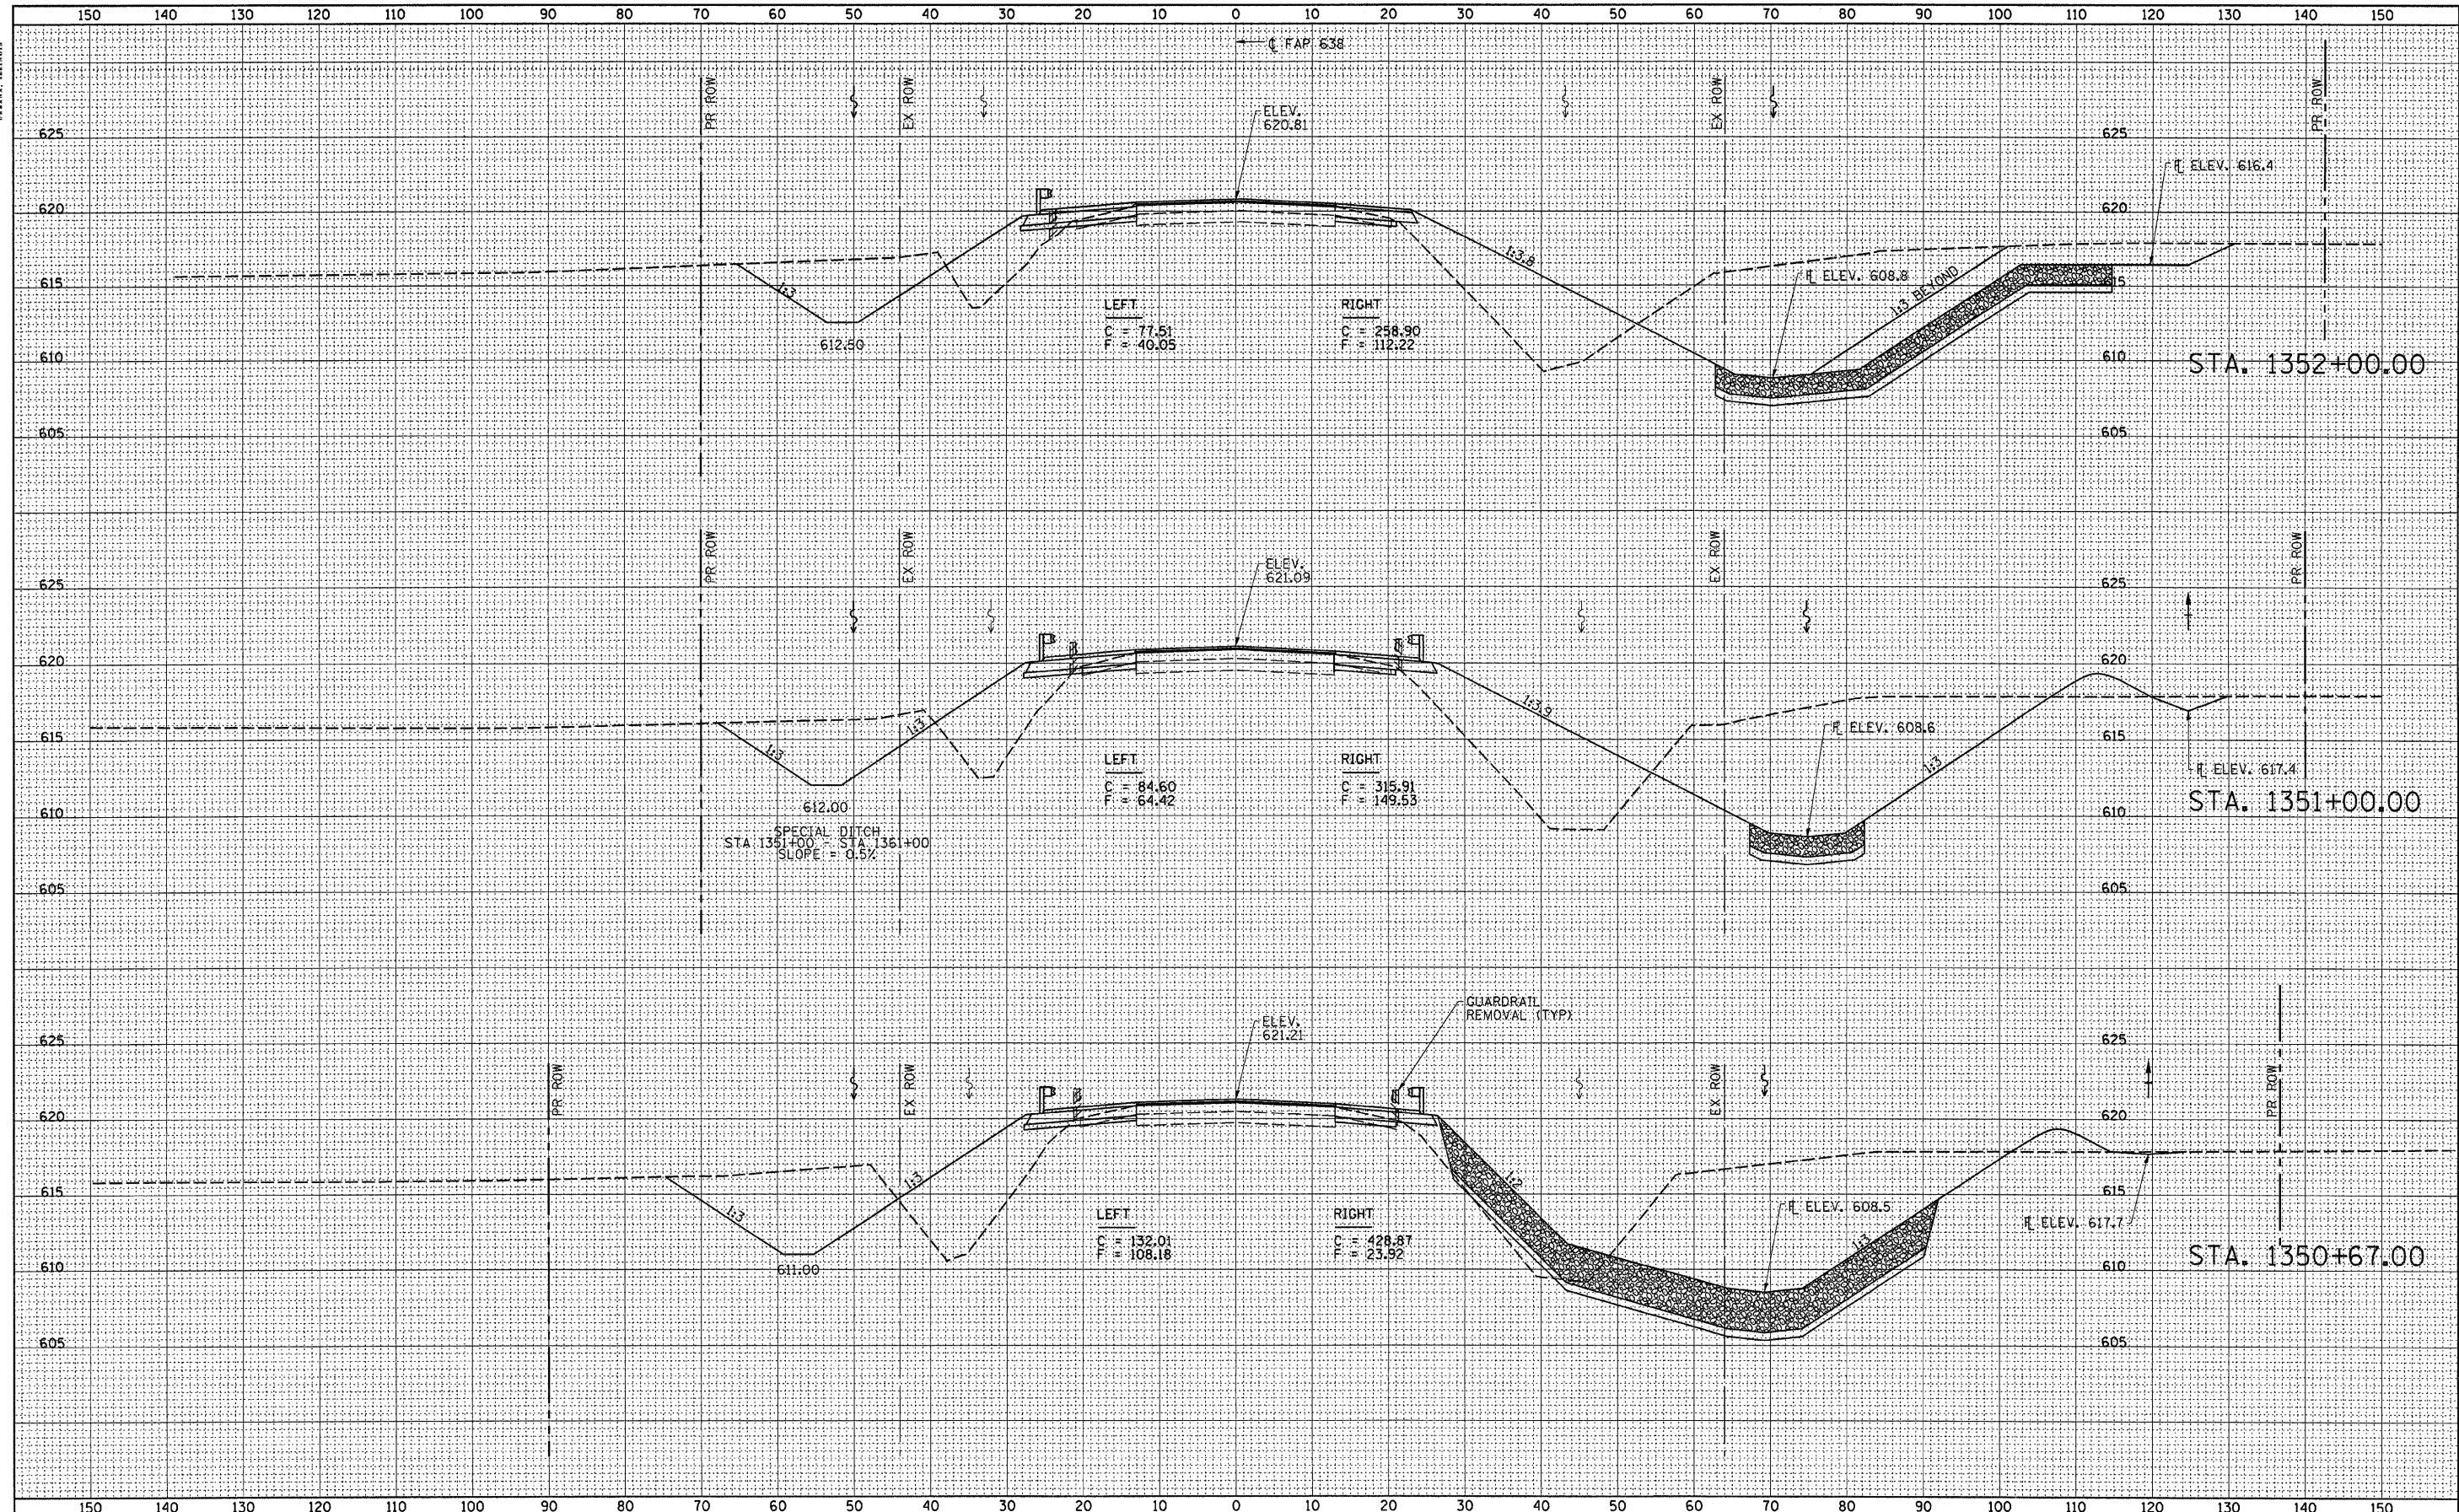

DATE	
BY	
SURVEYED	
TEMPLATE	
AREAS CHECKED	
FINAL SURVEY	
NOTE BOOK	
NO.	

DATE	
BY	
SURVEYED	
TEMPLATE	
AREAS CHECKED	
ORIGINAL SURVEY	
NOTE BOOK	
NO.	



FILE NAME =	USER NAME = Fordjd	DESIGNED - JMS	REVISED -
as\pwork\PWIDOT\FORDJD\80158218\0264A04-shs\shsht2.dgn		DRAWN - HAS/JPC	REVISED -
		CHECKED - ELH	REVISED -
		DATE - 07/17/09	REVISED -

**STATE OF ILLINOIS
DEPARTMENT OF TRANSPORTATION**

REVISED SHEET 10/28/09
IL ROUTE 82 CROSS SECTIONS
 SCALE: 1"=10'-0" SHEET NO. 4 OF 8 SHEETS STA. 1350+67 TO STA. 1352+00

F.A.P. RTE.	SECTION	COUNTY	TOTAL SHEETS	SHEET NO.
638	129BR	HENRY	42	30
FED. ROAD DIST. NO. ILLINOIS FED. AID PROJECT			CONTRACT NO. 64A04	