


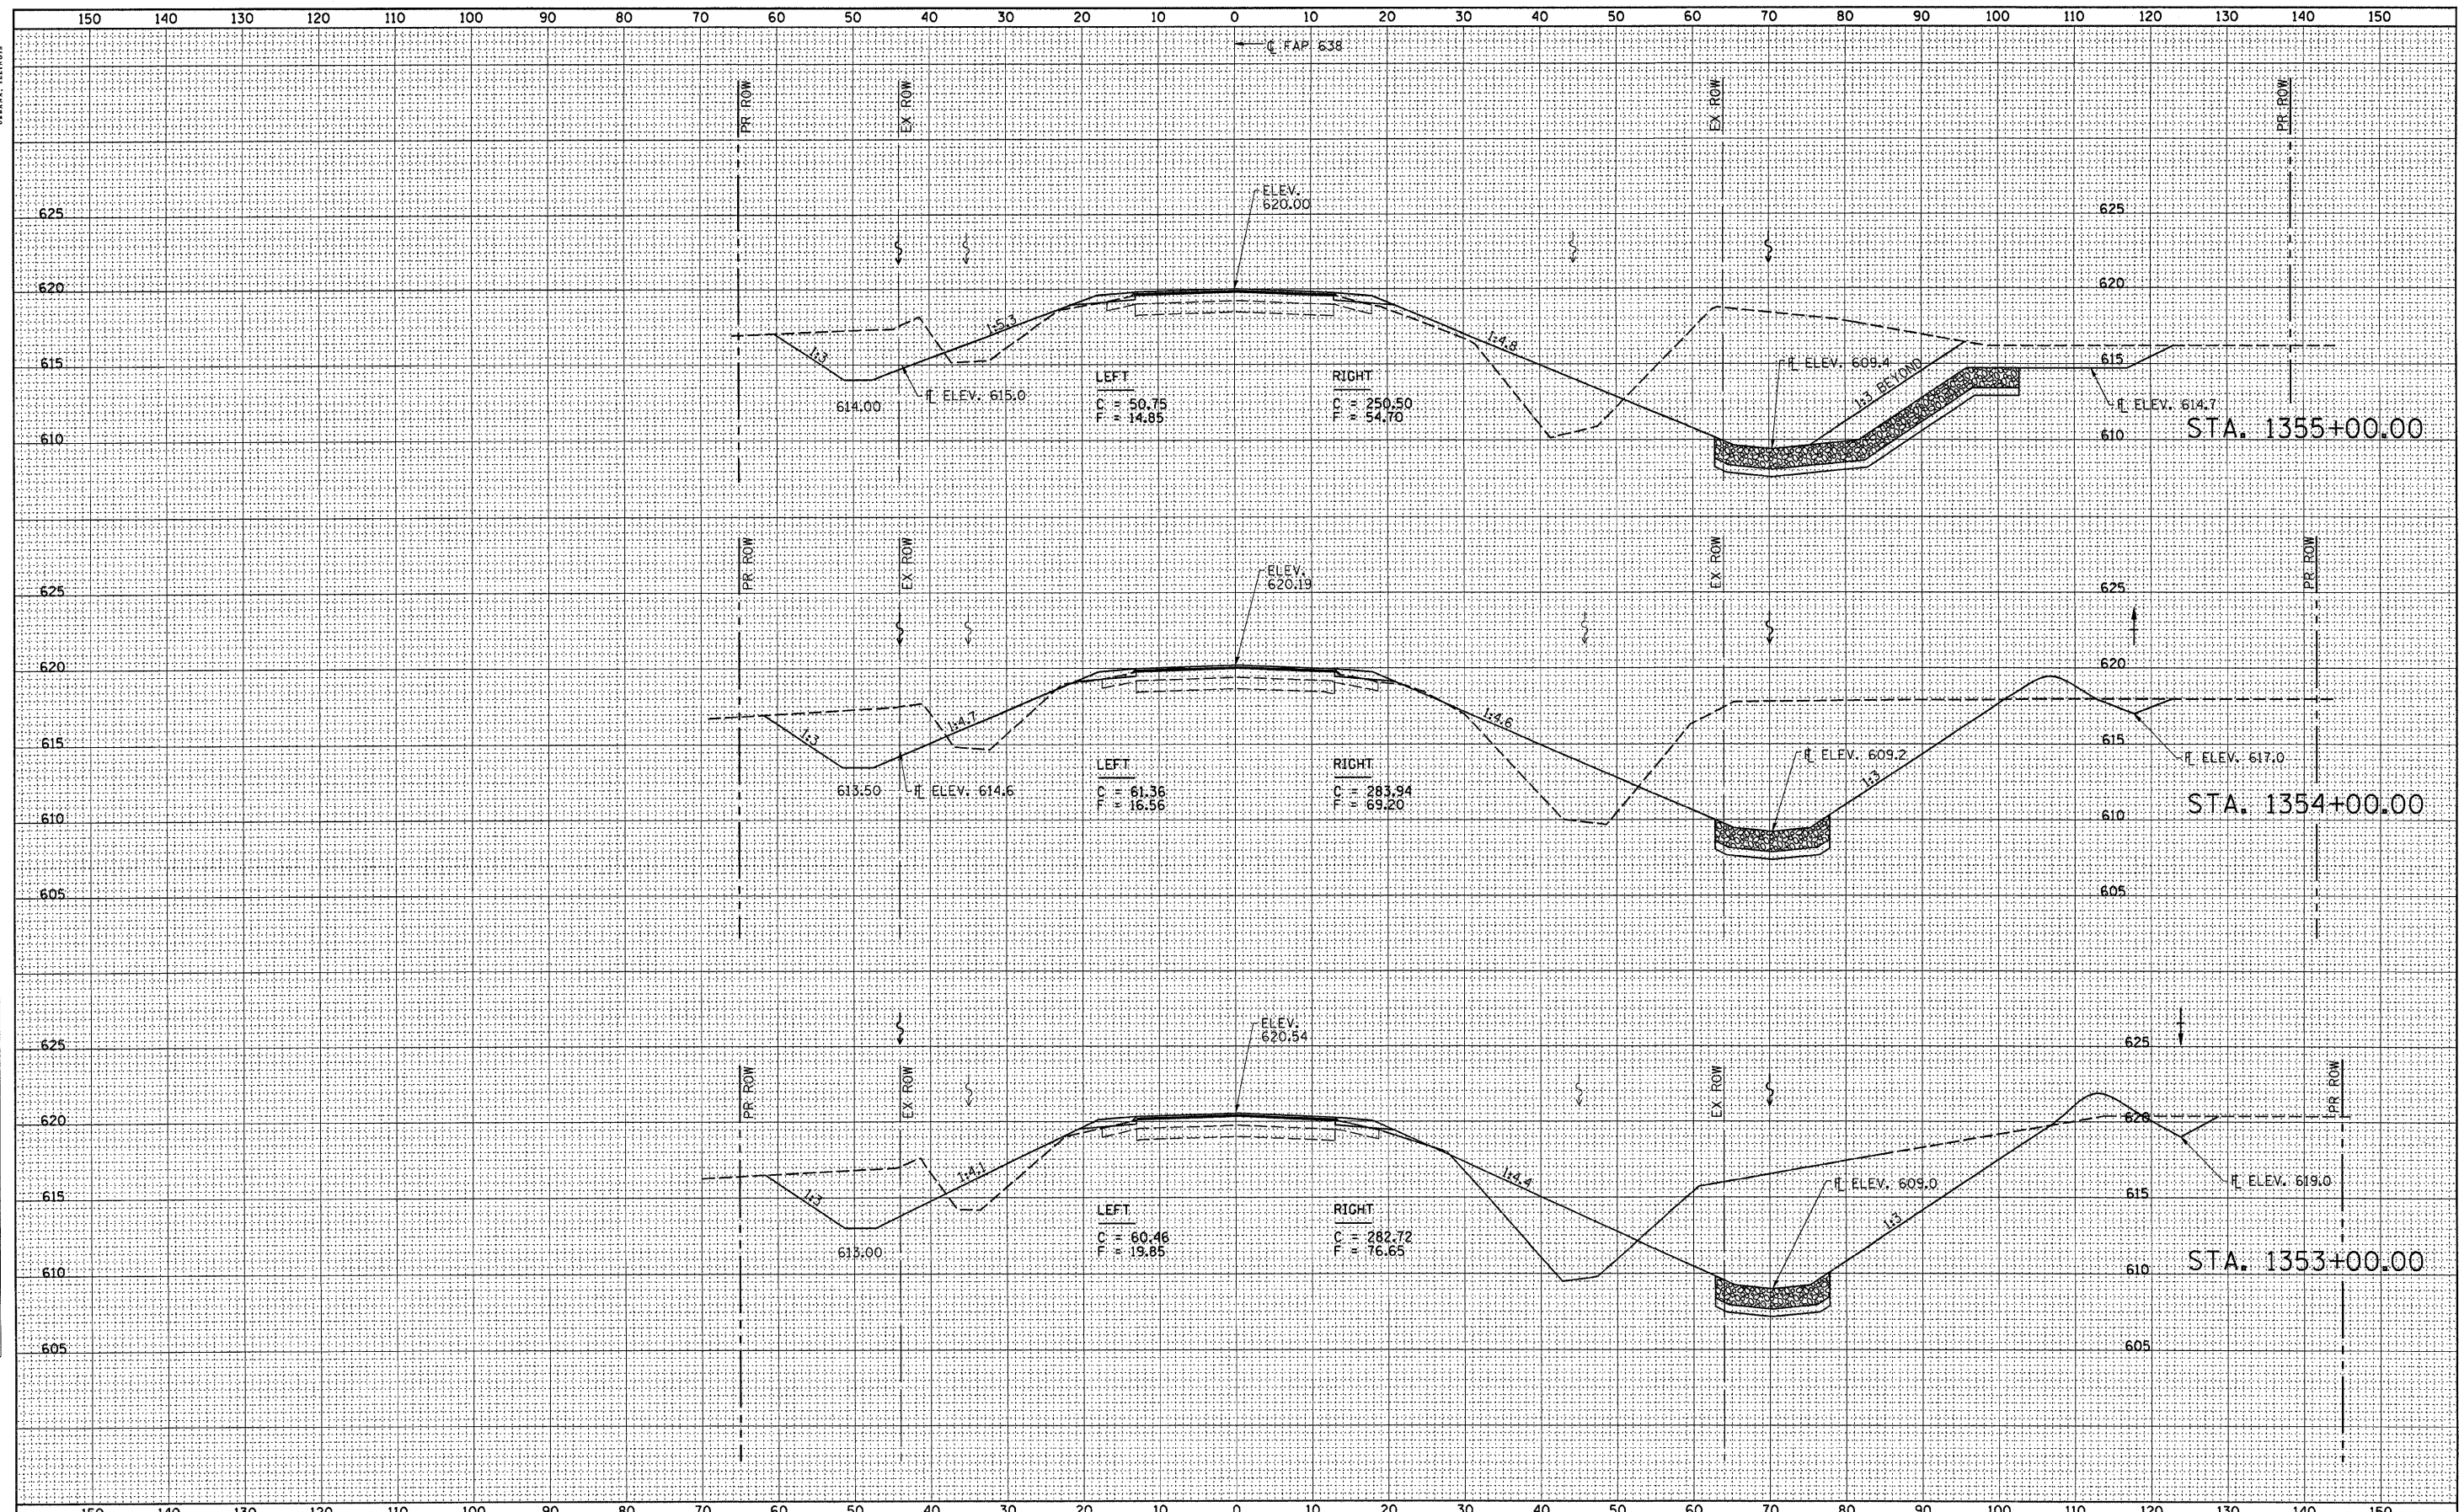

DATE	
BY	
REVISIONS	
NO.	
DATE	
BY	
REVISIONS	
NO.	
DATE	
BY	
REVISIONS	
NO.	

DATE	
BY	
REVISIONS	
NO.	
DATE	
BY	
REVISIONS	
NO.	
DATE	
BY	
REVISIONS	
NO.	



FILE NAME =	USER NAME = fordjd	DESIGNED - JMS	REVISED -
os:\pwork\pwork\fordjd\8158218\0264A04-shsht01.dgn	ksht01.dgn	DRAWN - HAS/JPC	REVISED -
PLOT SCALE = 10.0000' / IN.	CHECKED - ELH	REVISIONS -	REVISIONS -
PLOT DATE = Mon Oct 26 10:42:38 2009	DATE - 07/17/09	REVISIONS -	REVISIONS -

**STATE OF ILLINOIS
DEPARTMENT OF TRANSPORTATION**

REVISED SHEET 10/28/09		F.A.P. RTE.	SECTION	COUNTY	TOTAL SHEETS	SHEET NO.
IL ROUTE 82 CROSS SECTIONS		638	129BR	HENRY	42	31
SCALE: 1"=10'-0"		SHEET NO. 5 OF 8 SHEETS		STA. 1353+00 TO STA. 1355+00		CONTRACT NO. 64A04
FED. ROAD DIST. NO. ILLINOIS FED. AID PROJECT						