


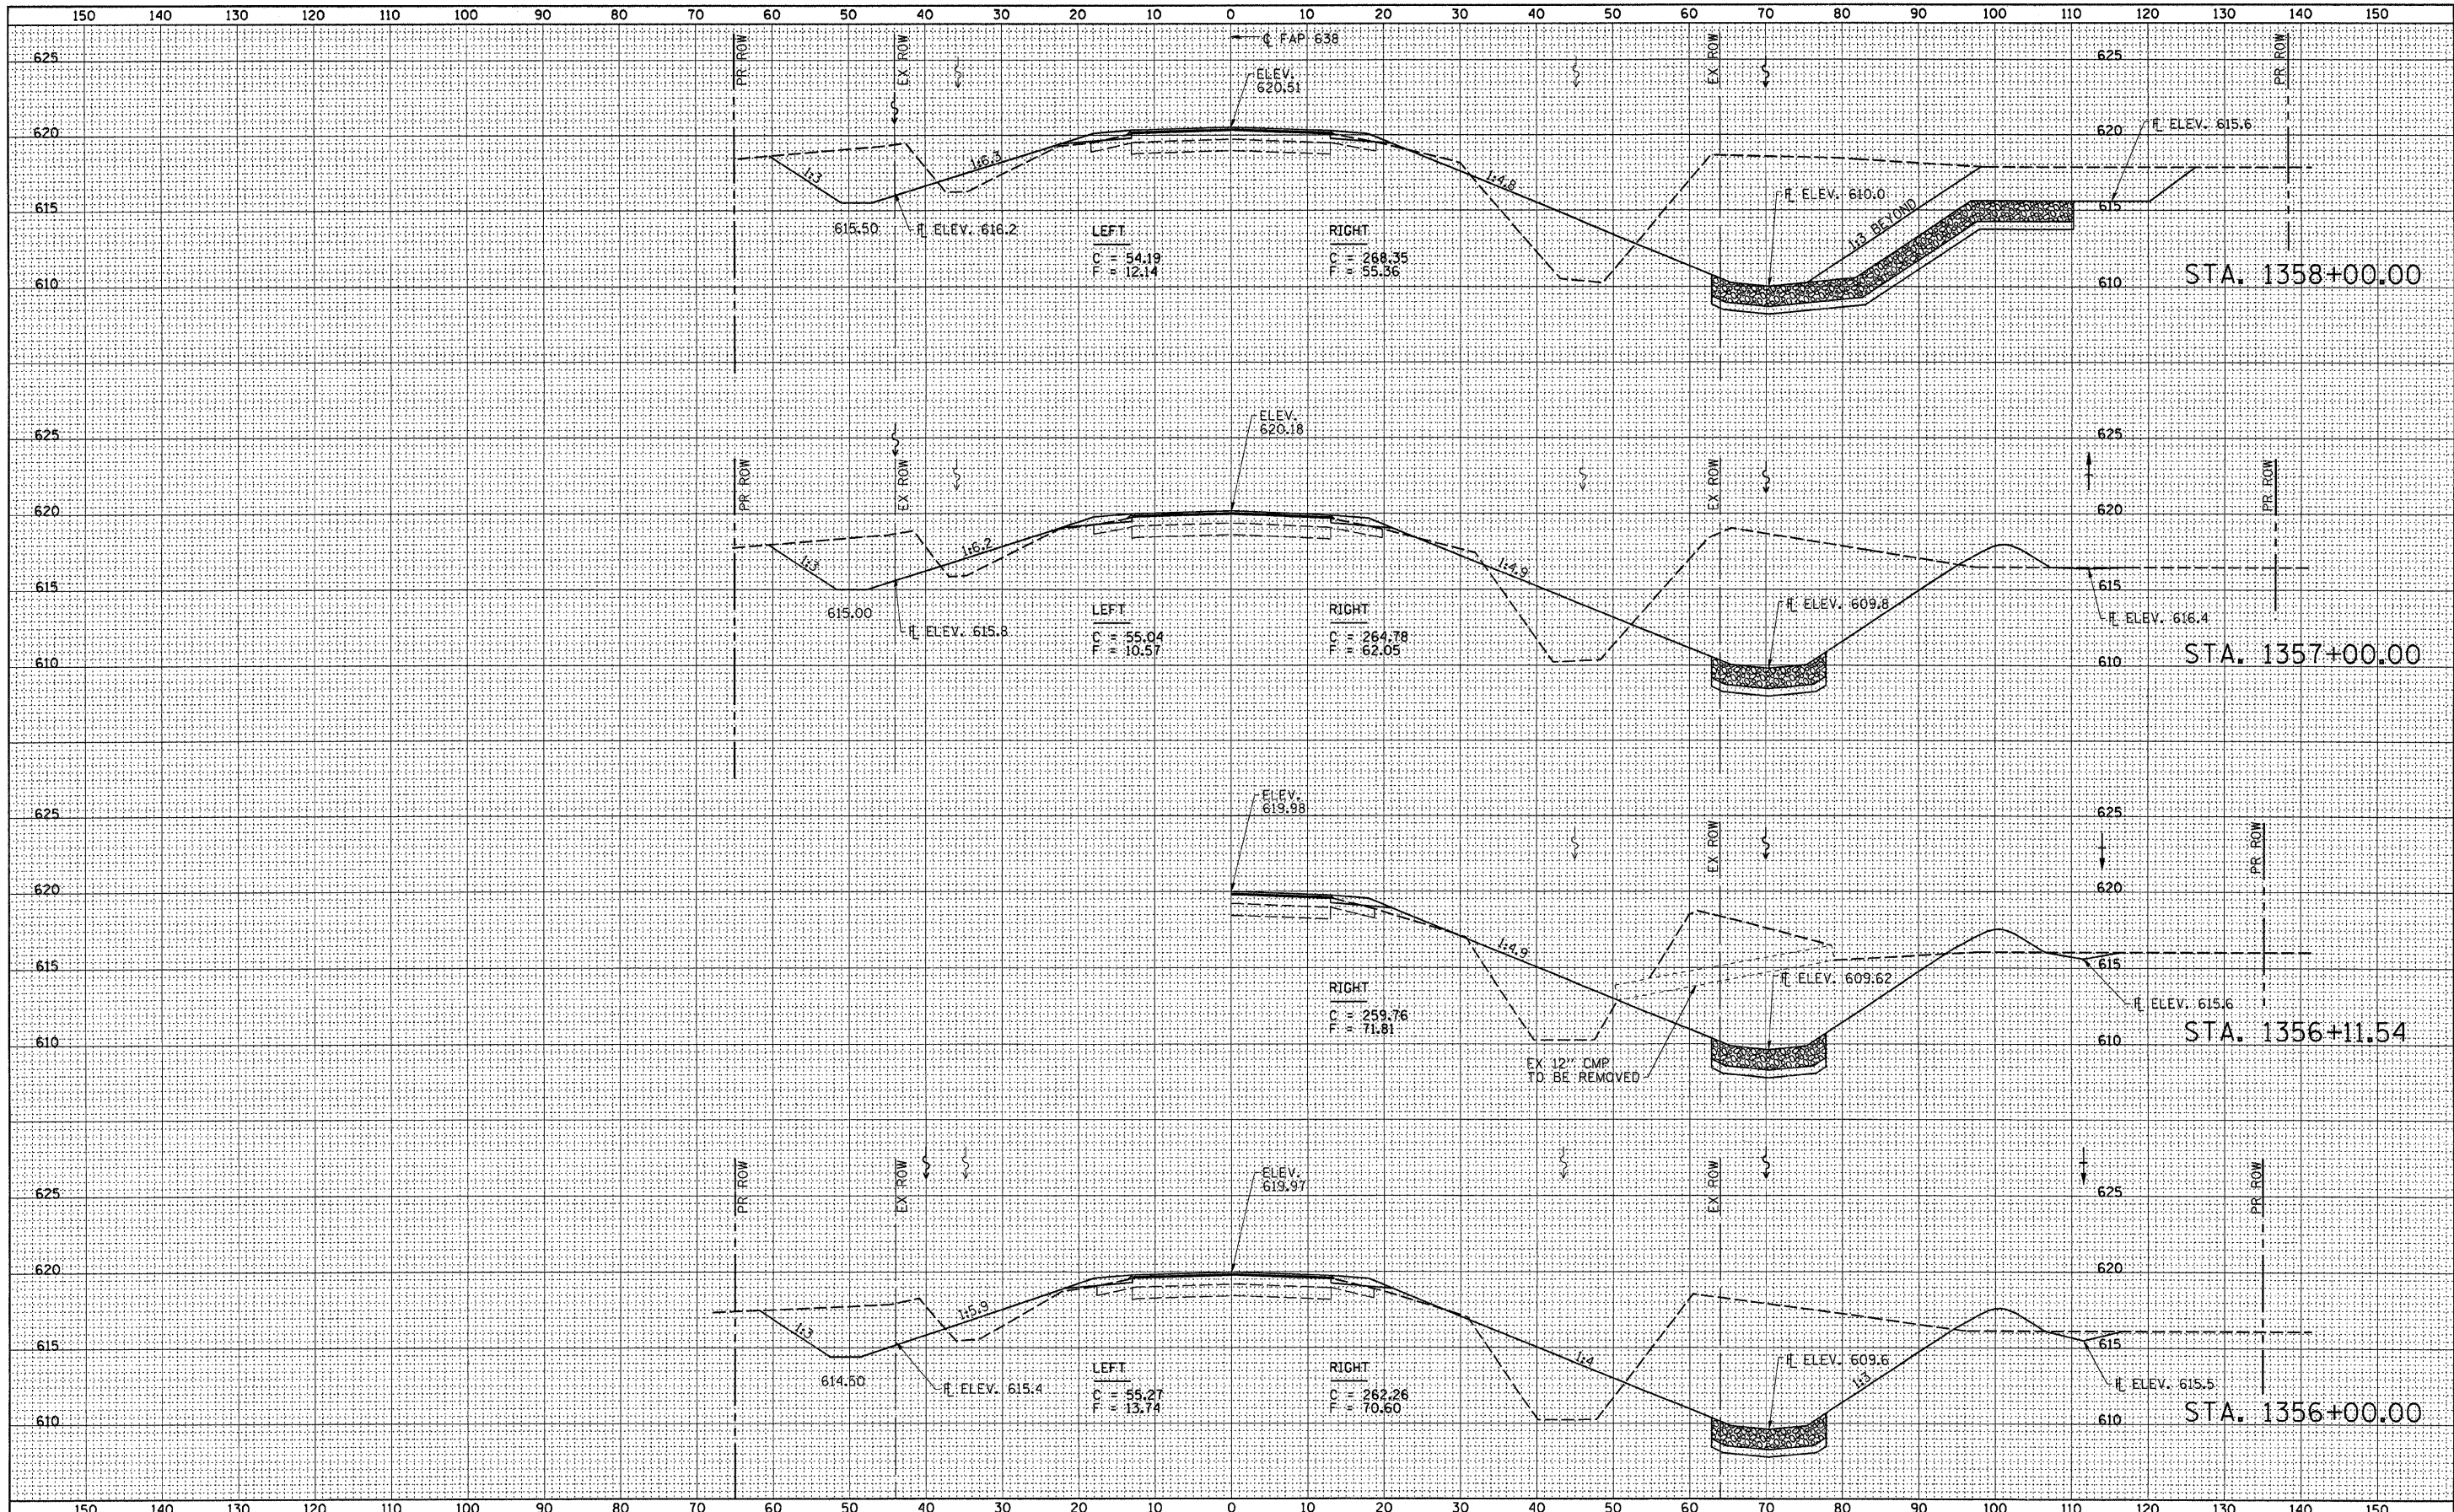

| | |
|----------|--|
| DATE | |
| BY | |
| SURVEYED | |
| NOTED | |
| TEMPLATE | |
| AREAS | |
| CHECKED | |
| NO. | |

| | |
|----------|--|
| DATE | |
| BY | |
| ORIGINAL | |
| NOTED | |
| TEMPLATE | |
| AREAS | |
| CHECKED | |
| NO. | |



| | | | |
|--|--------------------|-----------------|-----------|
| FILE NAME = | USER NAME = fordjd | DESIGNED - JMS | REVISED - |
| α:\pwork\FW100\FORDJD\0158218\0264A04-shr-ksht01.dgn | | DRAWN - HAS/JPC | REVISED - |
| PLOT SCALE = 10.0000' / IN. | | CHECKED - ELH | REVISED - |
| PLOT DATE = Mon Oct 26 10:42:32 2009 | | DATE - 07/17/09 | REVISED - |

**STATE OF ILLINOIS
DEPARTMENT OF TRANSPORTATION**

REVISED SHEET 10128109
IL ROUTE 82 CROSS SECTIONS
 SCALE: 1"=10'-0" SHEET NO. 6 OF 8 SHEETS STA. 1356+00 TO STA. 1358+00

| | | | | |
|---|---------------|--------------|-----------------|--------------|
| F.A.P. RTE. 638 | SECTION 129BR | COUNTY HENRY | TOTAL SHEETS 42 | SHEET NO. 32 |
| CONTRACT NO. 64A04 | | | | |
| FED. ROAD DIST. NO. ILLINOIS FED. AID PROJECT | | | | |