


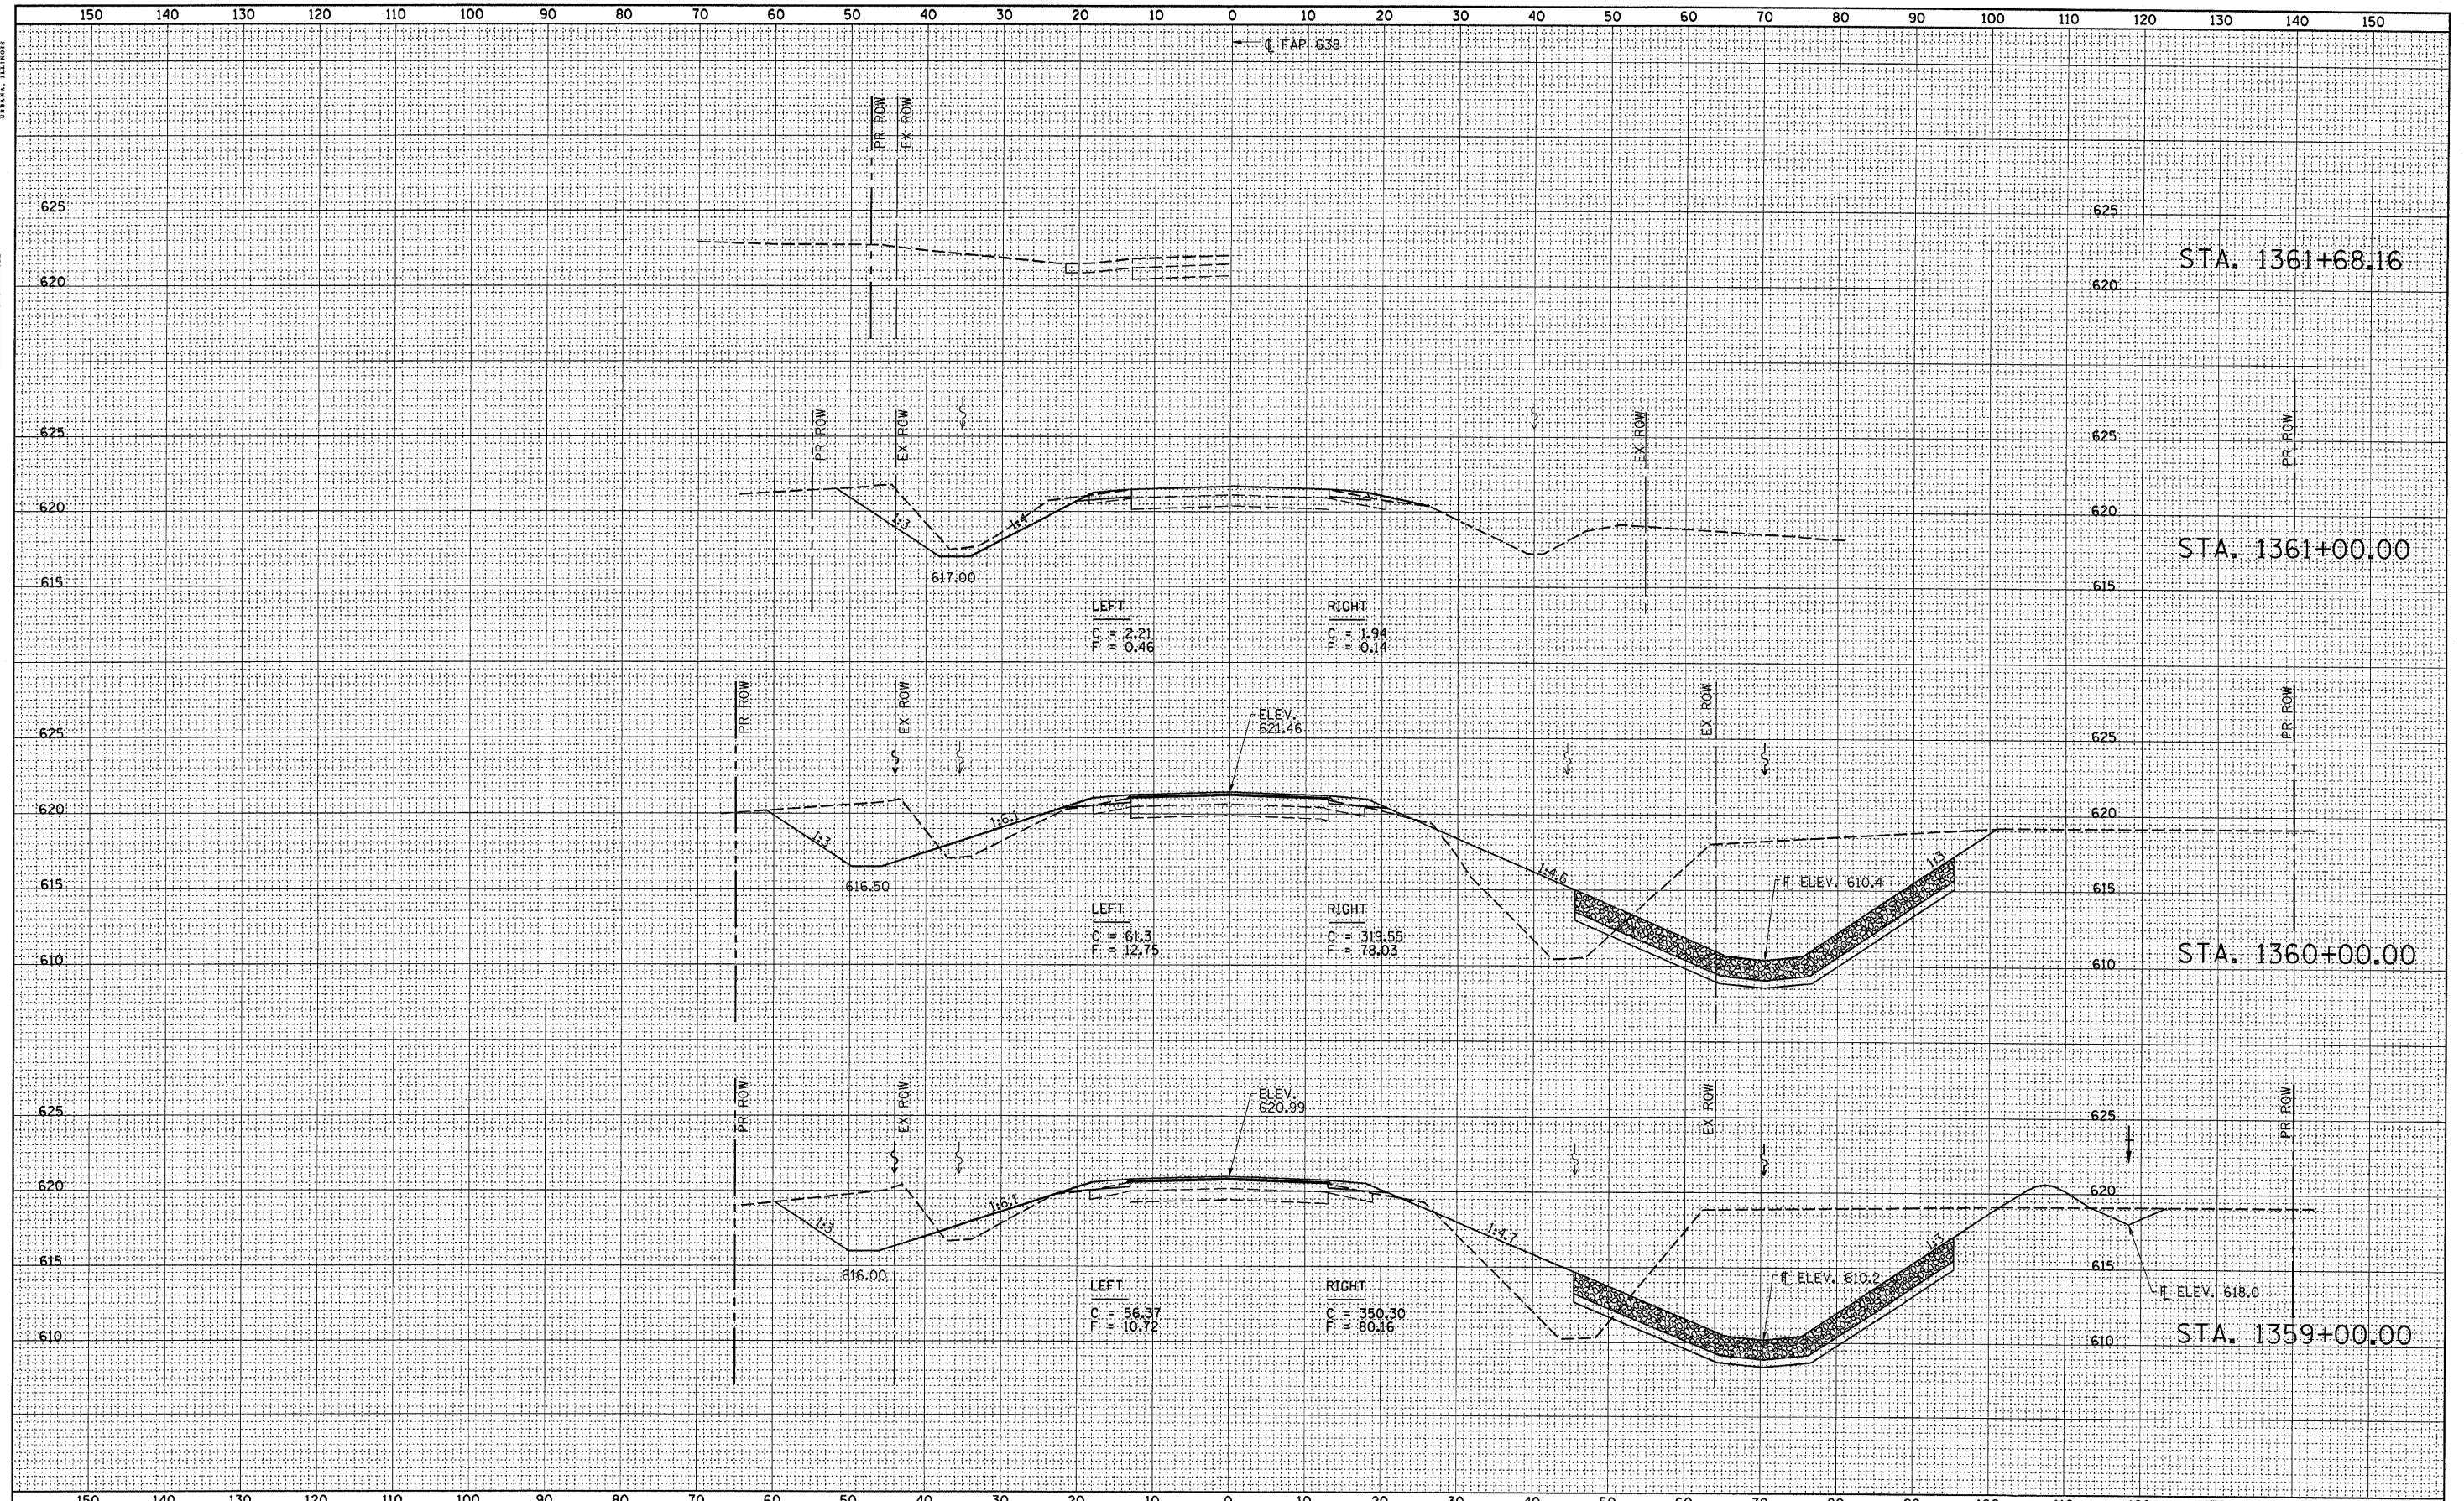

FINAL SURVEY	DATE
CHECKED	BY
PLOTTED	
TEMPLATE	
NOTE BOOK	
AREAS CHECKED	
NO.	

ORIGINAL SURVEY	DATE
CHECKED	BY
PLOTTED	
TEMPLATE	
NOTE BOOK	
AREAS CHECKED	
NO.	



FILE NAME =	USER NAME = fordjd	DESIGNED - JMS	REVISED -	STATE OF ILLINOIS DEPARTMENT OF TRANSPORTATION	REVISED SHEET 10/28/09 IL ROUTE 82 CROSS SECTIONS	F.A.P. RTE. 638	SECTION 129BR	COUNTY HENRY	TOTAL SHEETS 42	SHEET NO. 33		
es:\pw\work\VPWIDOT\FORDJD\d0158218\0264404-sh1-ksh101.dgn	PLT SCALE = 10.0000' / IN.	DRAWN - HAS/JPC	REVISED -			SCALE: 1"=10'-0"	SHEET NO. 7 OF 8 SHEETS	STA. 1359+00 TO STA. 1361+68.16	CONTRACT NO. 644A04			
PLT DATE = Mon Oct 26 10:42:38 2009	DATE - 07/17/09	CHECKED - ELH	REVISED -			FED. ROAD DIST. NO. ILLINOIS FED. AID PROJECT						
			REVISED -									