




FINAL SURVEY	SURVEYED	BY	DATE
NOTED	PLOTTED		
NO.	NO.		

ORIGINAL SURVEY	SURVEYED	BY	DATE
NOTED	PLOTTED		
NO.	NO.		

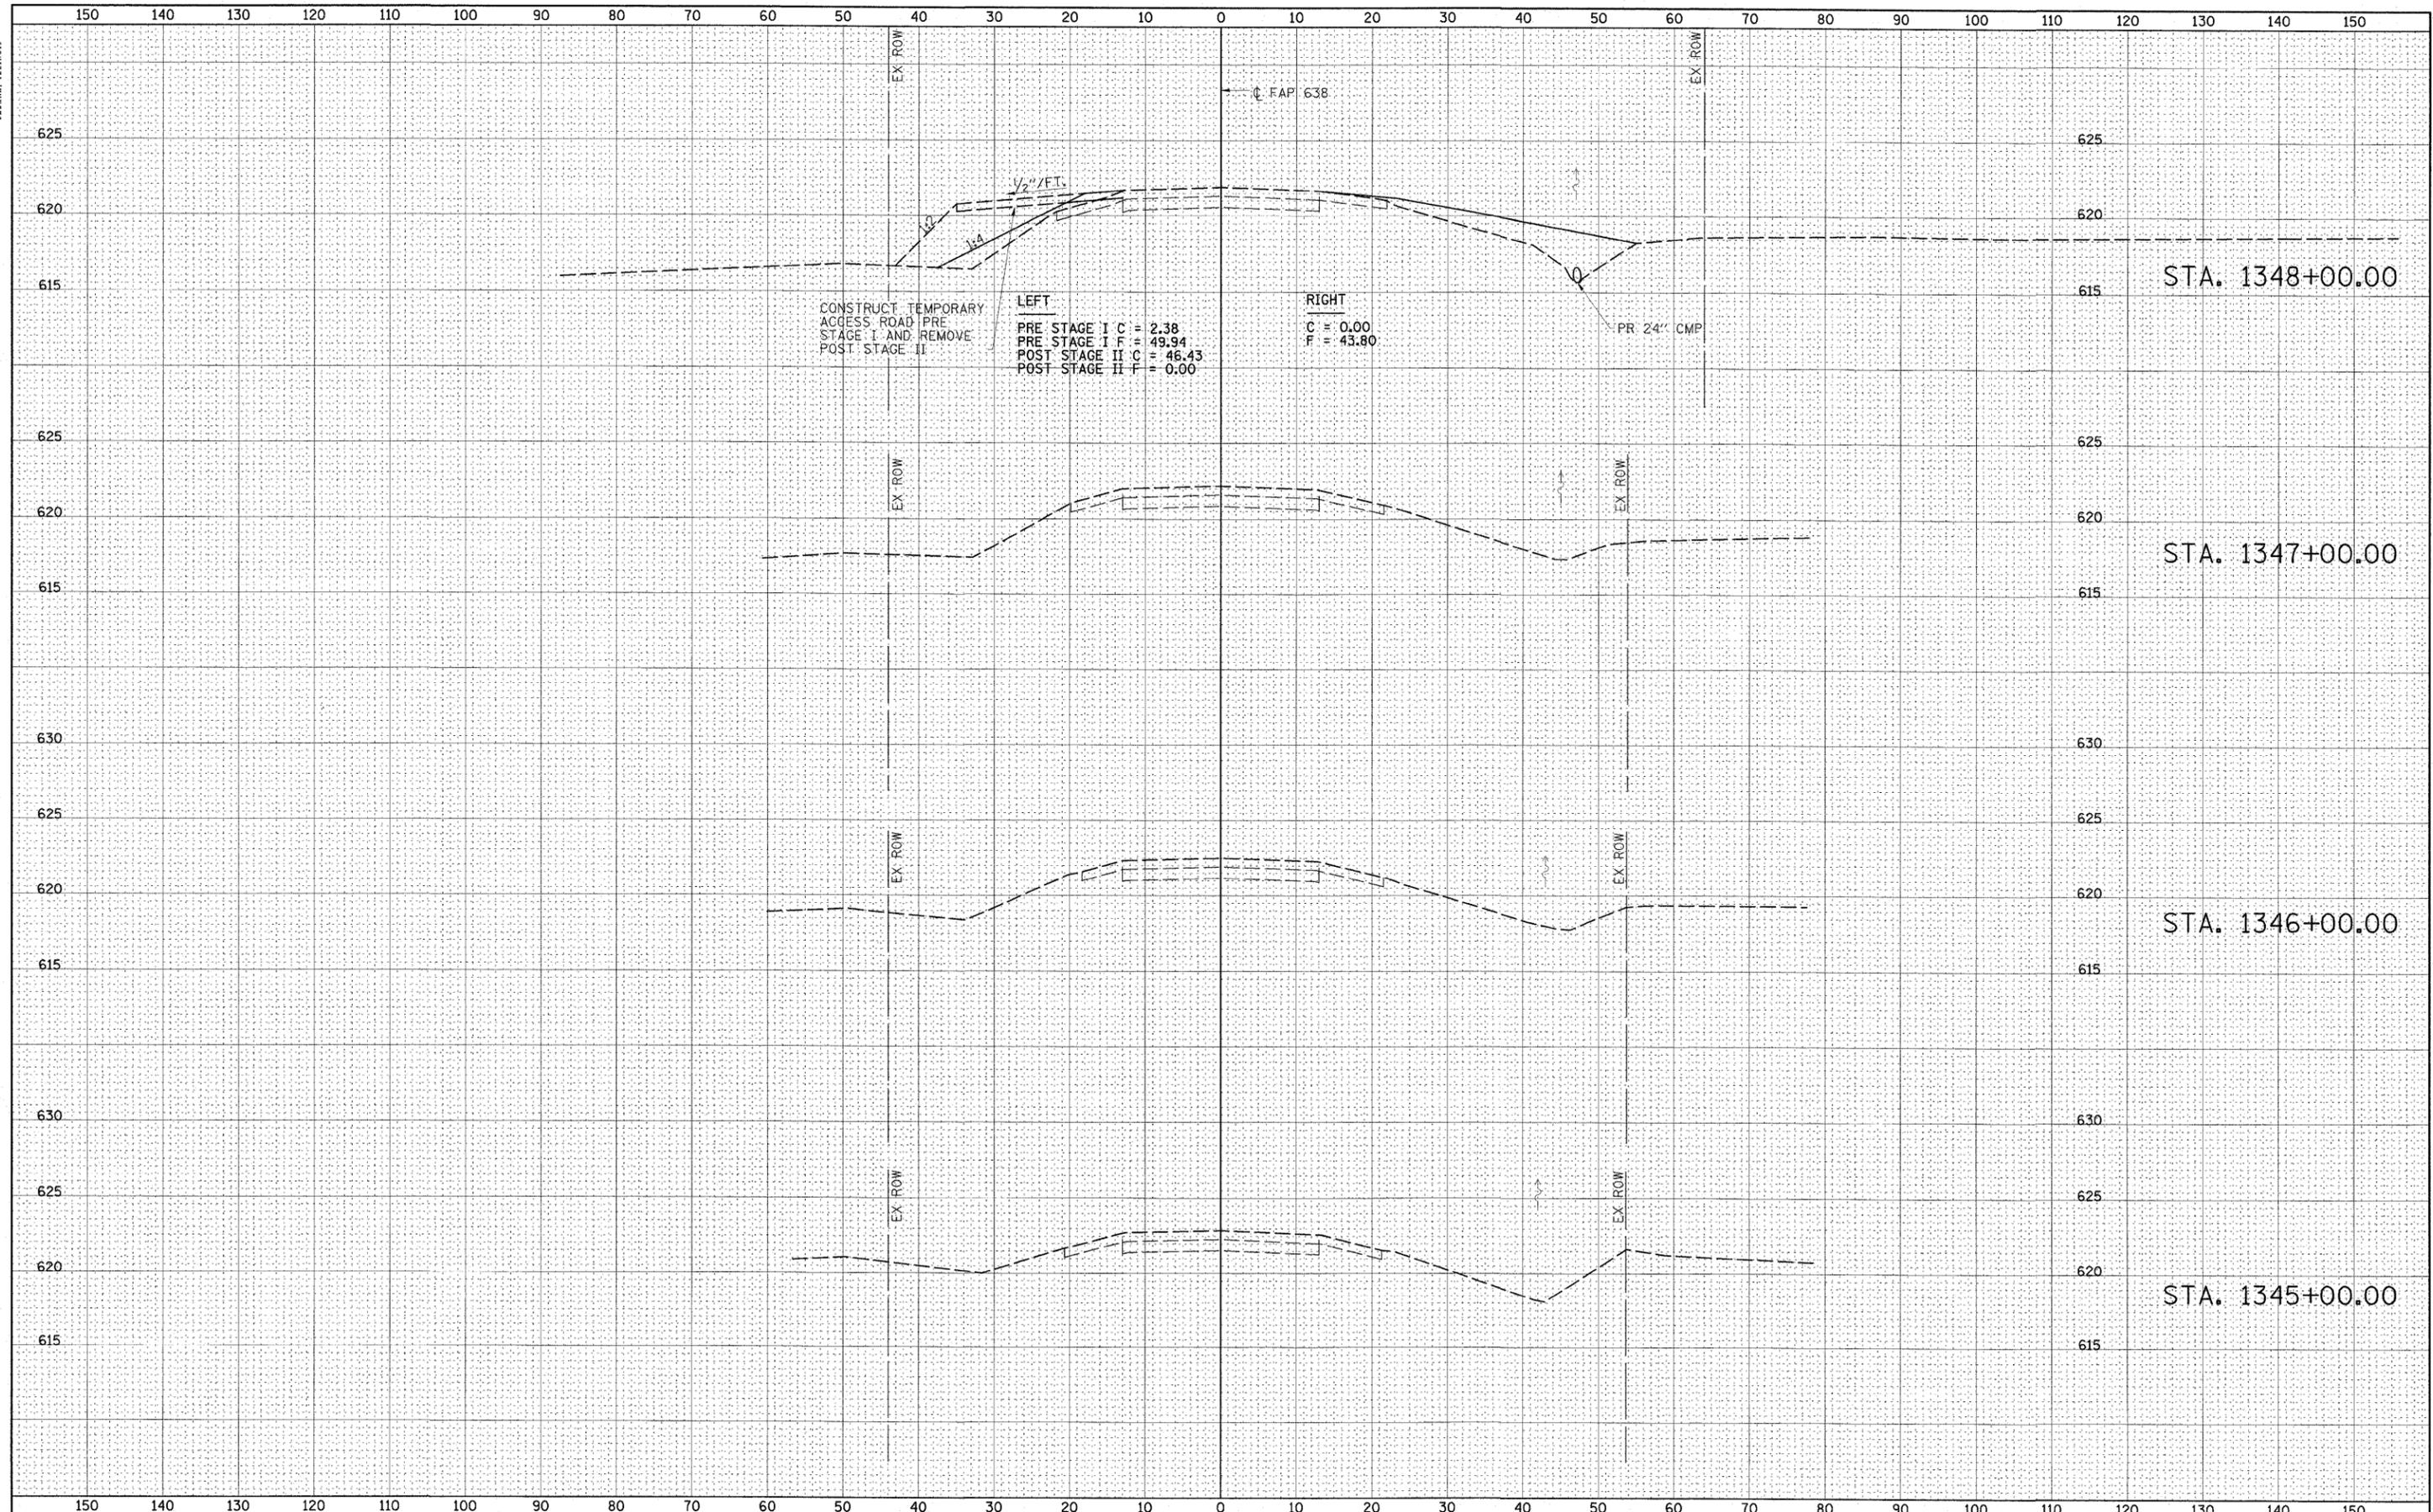

CONSTRUCT TEMPORARY ACCESS ROAD PRE STAGE I AND REMOVE POST STAGE II

LEFT
 PRE STAGE I C = 2.38
 PRE STAGE I F = 49.94
 POST STAGE II C = 46.43
 POST STAGE II F = 0.00

RIGHT
 C = 0.00
 F = 43.80

FILE NAME = Y:\DOT\929-03_64A04\CADD\Highway\CADD Sheets\0264A04-sht-wsht281.dgn

USER NAME = HAS
 DESIGNED - JMS
 DRAWN - HAS
 CHECKED - ELH
 DATE - 07/17/09

REVISED -
 REVISED -
 REVISED -
 REVISED -

**STATE OF ILLINOIS
 DEPARTMENT OF TRANSPORTATION**

IL ROUTE 82 CROSS SECTIONS
 SCALE: 1"=10'-0" SHEET NO. 2 OF 8 SHEETS STA. 1345+00 TO STA. 1348+00

F.A.P. RTE.	SECTION	COUNTY	TOTAL SHEETS	SHEET NO.
638	129BR	HENRY	42	28
CONTRACT NO. 64A04				
FED. ROAD DIST. NO. ILLINOIS FED. AID PROJECT				