


| | | | |
|--------------|---------------|----|------|
| FINAL SURVEY | SURVEYED | BY | DATE |
| NOTE BOOK | PLOTTED | | |
| NO. | TEMPLATE | | |
| | AREAS CHECKED | | |

| | | | |
|-----------------|---------------|----|------|
| ORIGINAL SURVEY | SURVEYED | BY | DATE |
| NOTE BOOK | PLOTTED | | |
| NO. | TEMPLATE | | |
| | AREAS CHECKED | | |

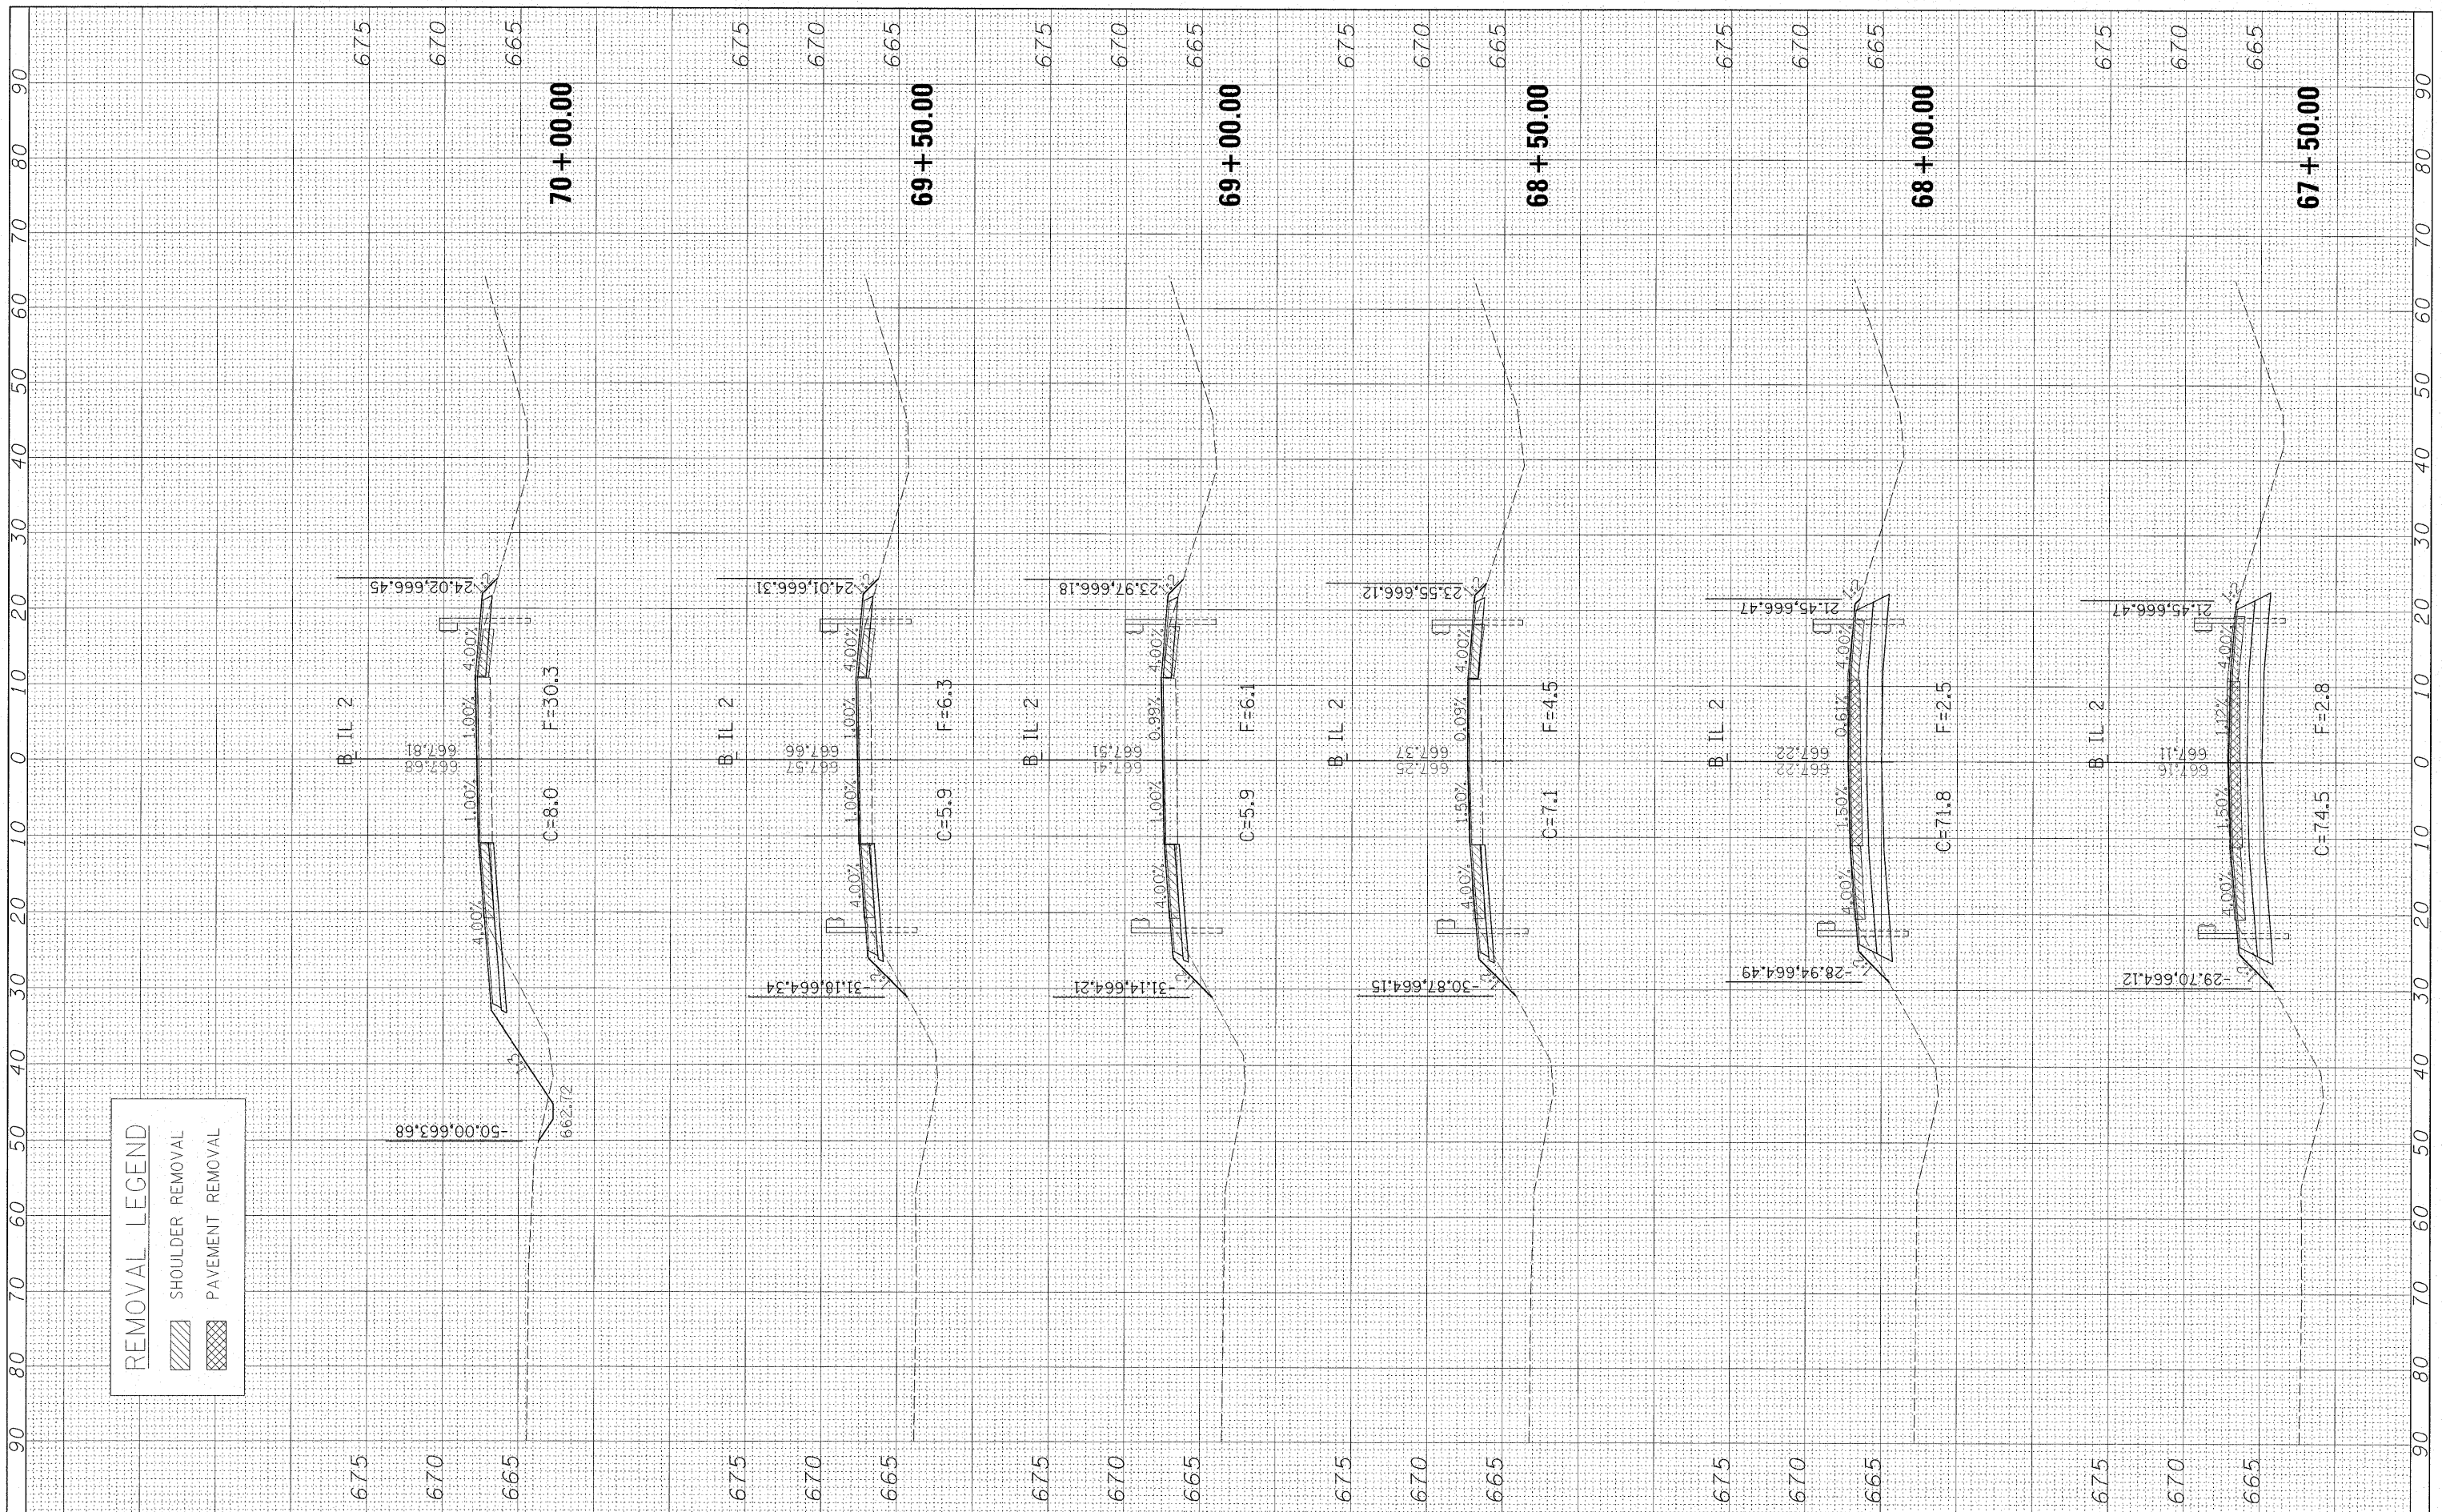

REMOVAL LEGEND

- SHOULDER REMOVAL
- PAVEMENT REMOVAL

FILE NAME = *FILEL*
 USER NAME = *USER*
 DESIGNED -
 DRAWN -
 CHECKED -
 DATE -

DESIGNED -
 DRAWN -
 CHECKED -
 DATE -

REVISOR -
 REVISION -
 REVISION -
 REVISION -

**STATE OF ILLINOIS
 DEPARTMENT OF TRANSPORTATION**

CROSS SECTIONS STR.052-0078

SCALE: SHEET NO. OF SHEETS STA. 67+50.00 TO STA. 70+00.00

| | | | | |
|---|---------------------|---------------|--------------------|-----------------|
| F.A.P. RTE. 561 | SECTION 31-IBR-1 | COUNTY LEE | TOTAL SHEETS 92 | SHEET NO. 75 |
| CONTRACT NO. 64B05 | | | | |
| FED. ROAD DIST. NO. [ILLINOIS] FED. AID PROJECT | | | | |