


| | | | |
|---------------|---------------|----|------|
| FINAL SURVEY | SURVEYED | BY | DATE |
| NOTE BOOK NO. | PLOTTED | | |
| | TEMPLATE | | |
| | AREAS CHECKED | | |

| | | | |
|-----------------|---------------|----|------|
| ORIGINAL SURVEY | SURVEYED | BY | DATE |
| NOTE BOOK NO. | PLOTTED | | |
| | TEMPLATE | | |
| | AREAS CHECKED | | |

REMOVAL LEGEND

SHOULDER REMOVAL

PAVEMENT REMOVAL

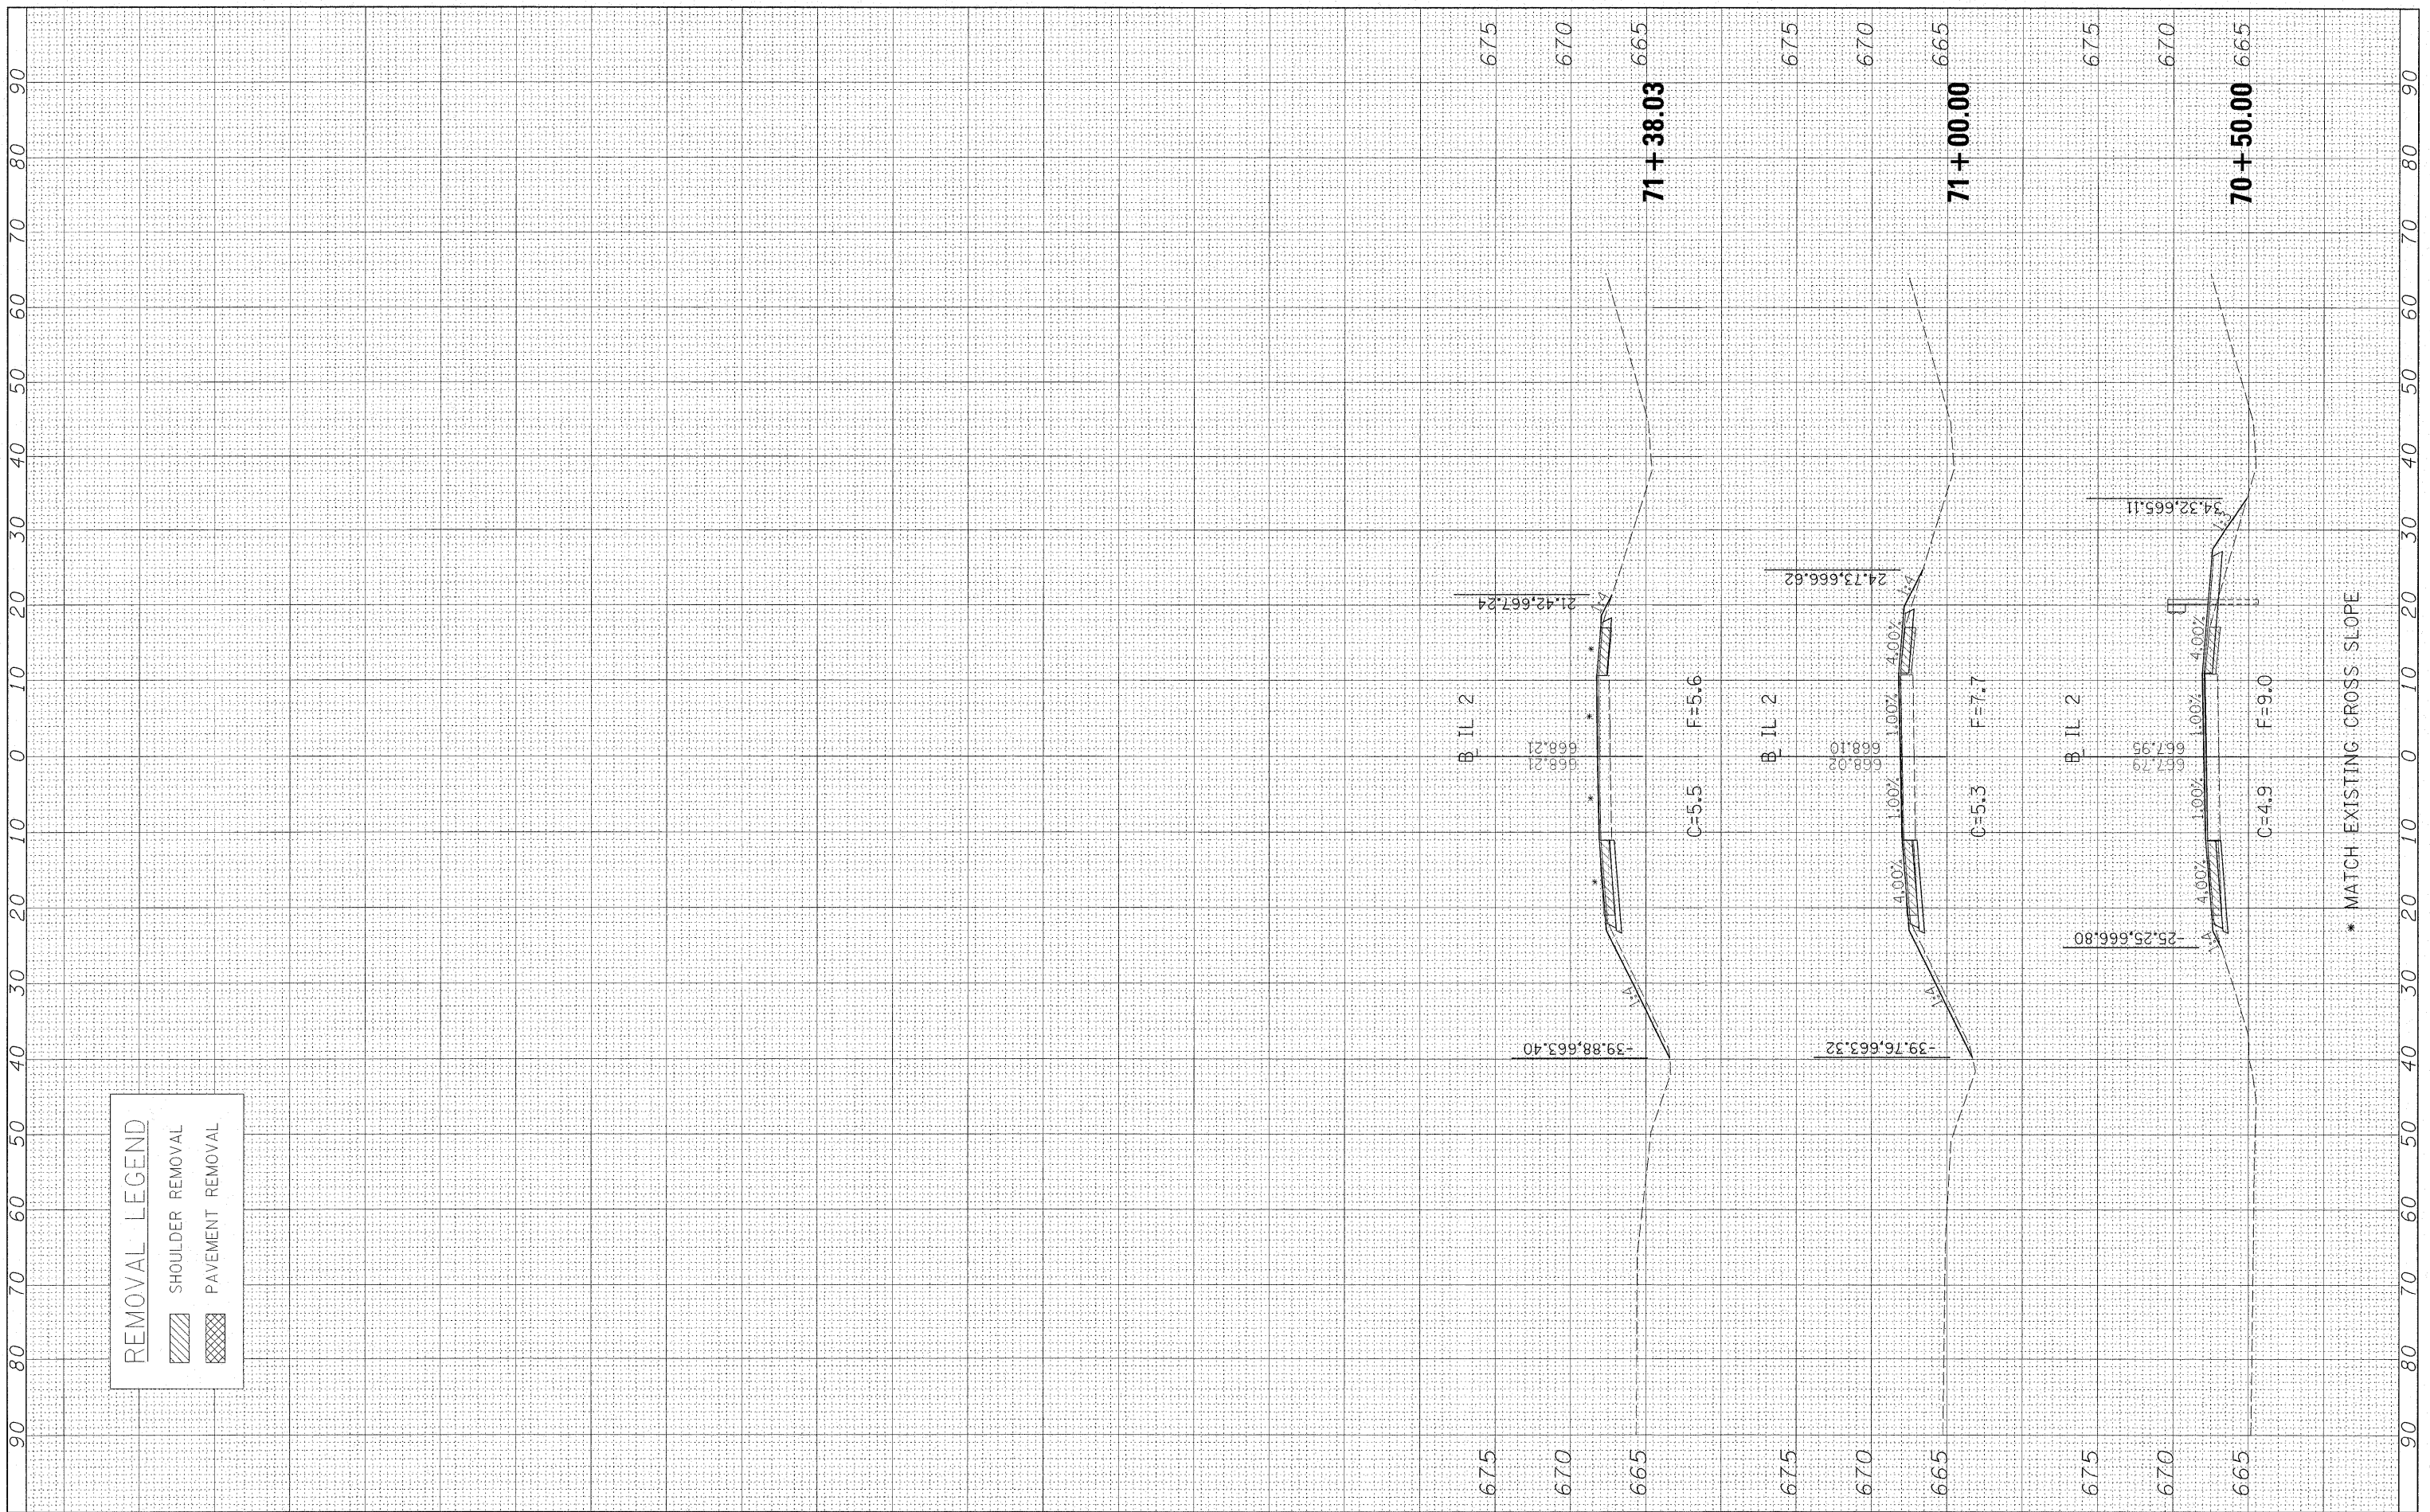

FILE NAME =
#FILEL#

USER NAME = #USER#
DESIGNED -
DRAWN -
CHECKED -
DATE -

REVISIED -
REVISIED -
REVISIED -
REVISIED -

**STATE OF ILLINOIS
DEPARTMENT OF TRANSPORTATION**

CROSS SECTIONS STR.052-0078

SCALE: SHEET NO. OF SHEETS STA. 70+50.00 TO STA. 71+38.03

| | | | | |
|---|---------------------|---------------|--------------------|-----------------|
| F.A.P. RTE. 561 | SECTION 31-IBR-1 | COUNTY LEE | TOTAL SHEETS 92 | SHEET NO. 76 |
| CONTRACT NO. 64B05 | | | | |
| FED. ROAD DIST. NO. ILLINOIS FED. AID PROJECT | | | | |

* MATCH EXISTING CROSS SLOPE