



**US 20  
MOT PROPOSED TYPICAL SECTION  
STA. 575+50 TO STA. 581+57**

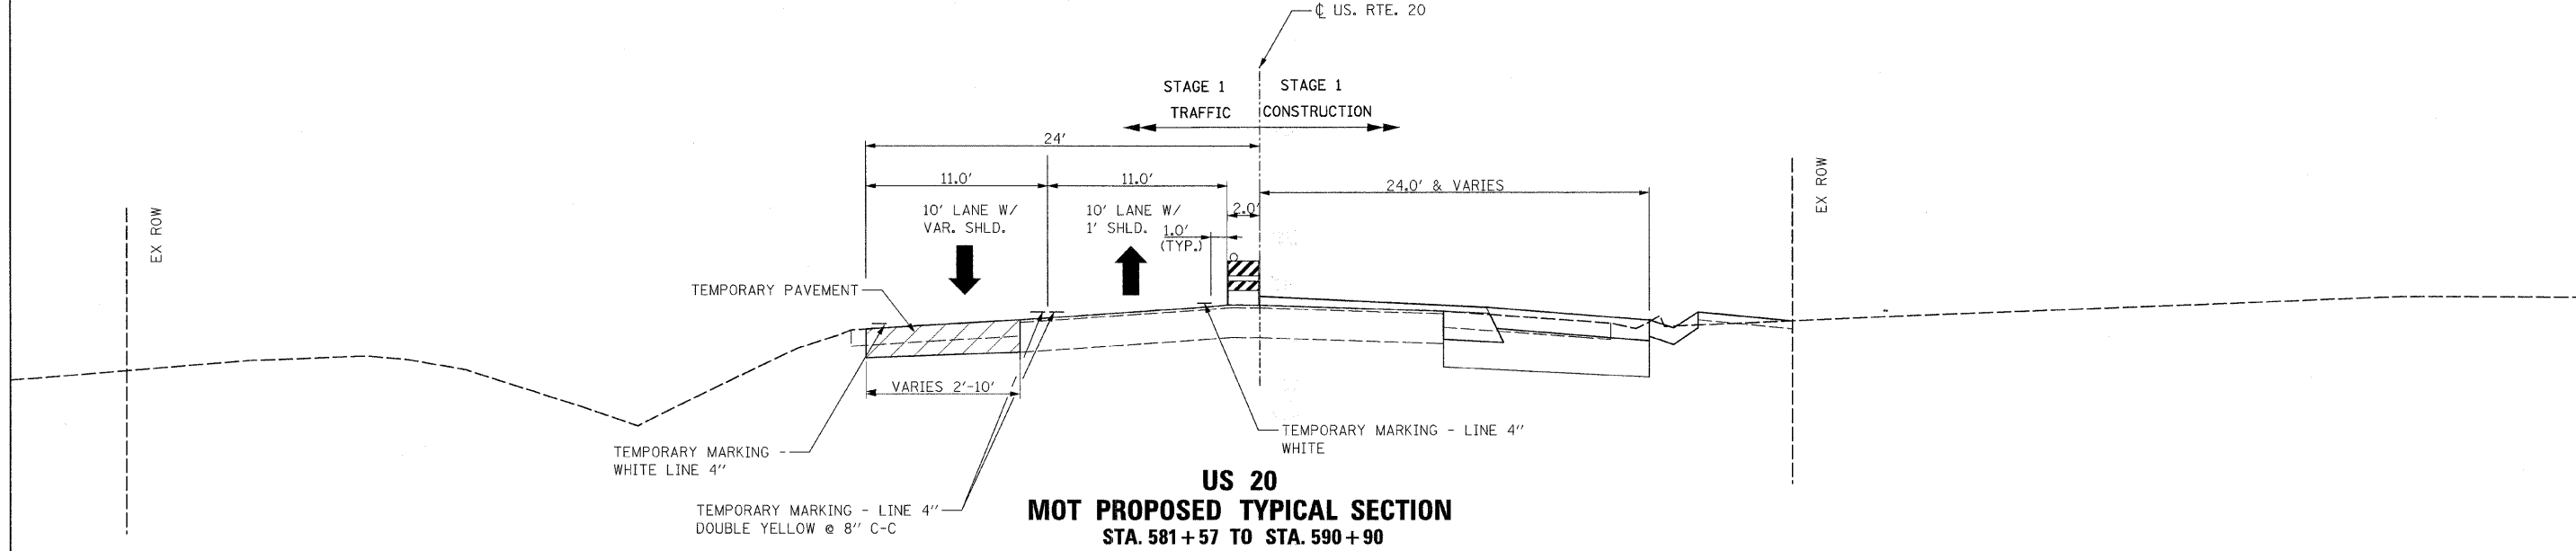

**US 20  
MOT PROPOSED TYPICAL SECTION  
STA. 581+57 TO STA. 590+90**

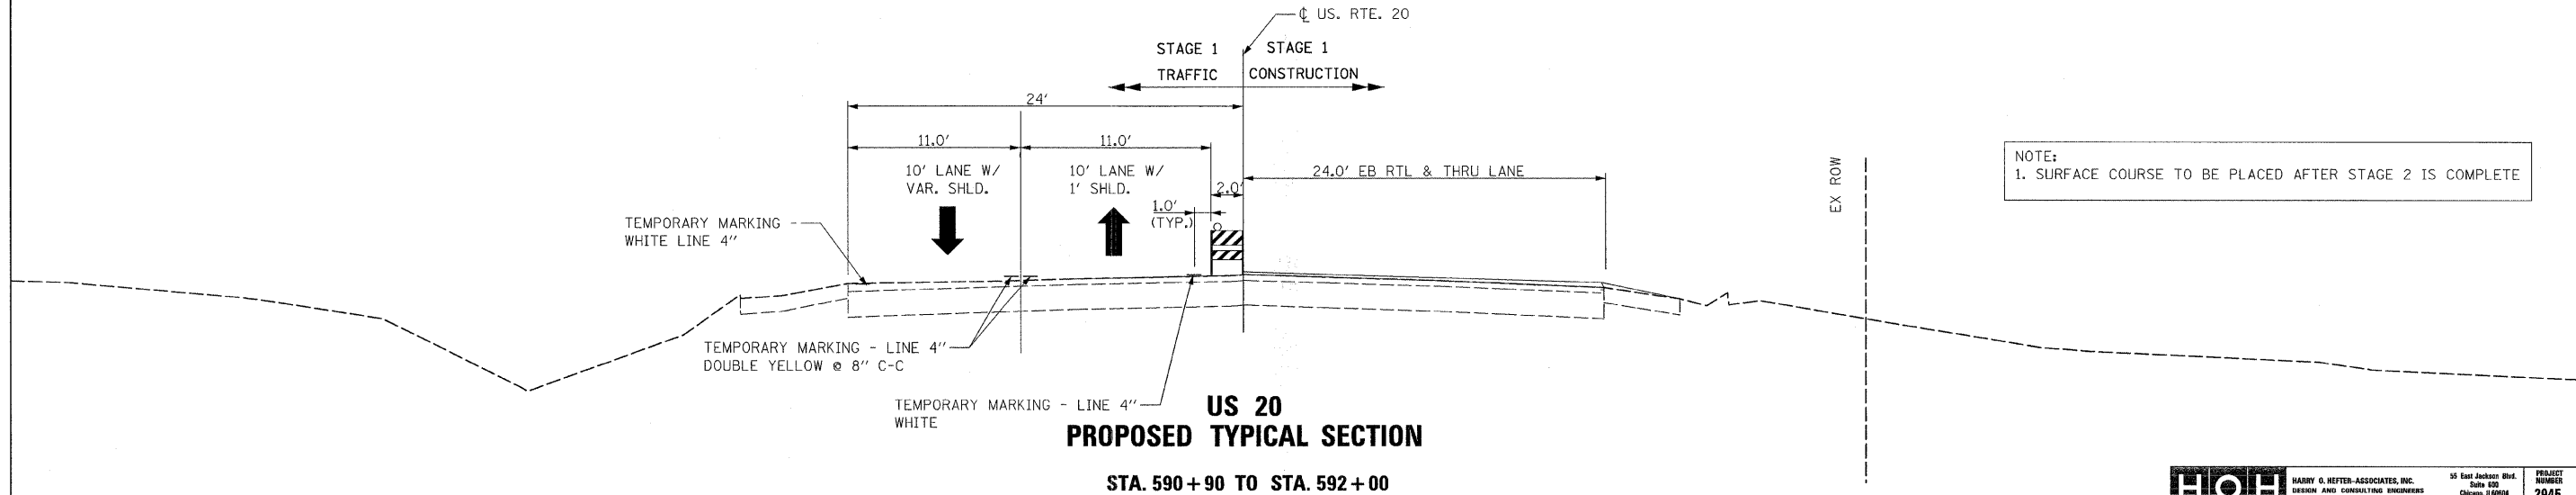

**US 20  
PROPOSED TYPICAL SECTION  
STA. 590+90 TO STA. 592+00**

NOTE:  
1. SURFACE COURSE TO BE PLACED AFTER STAGE 2 IS COMPLETE

FILE NAME = H:\PROJECTS\2945\DGMS\9205507\205507\MOTYP.dgn	USER NAME = #USER#	DESIGNED - JAM	REVISED -
PLOT SCALE = 5.000 1/2 IN.		DRAWN - JAM	REVISED -
PLOT DATE = 8/7/2009		CHECKED - BAP	REVISED -
		DATE - 8/7/2009	REVISED -

**STATE OF ILLINOIS  
DEPARTMENT OF TRANSPORTATION**

**MOT TYPICAL SECTIONS (STAGE 1 TRAFFIC)**

SCALE: SHEET NO. OF SHEETS STA. TO STA.

F.A.P. RTE. 301	SECTION 21 VBR	COUNTY STEPHENSON	TOTAL SHEETS 112	SHEET NO. 35
	CONTRACT NO. 64D15			
FED. ROAD DIST. NO. ILLINOIS FED. AID PROJECT				

**HOH** HARRY O. HEFFER ASSOCIATES, INC. 55 East Jackson Blvd. Suite 600 Chicago, IL 60604 312-346-8131 PROJECT NUMBER 2945