


FINAL SURVEY	SURVEYED	BY	DATE
NOTE BOOK	TEMPLATE		
NO.	AREAS CHECKED		

ORIGINAL SURVEY	SURVEYED	BY	DATE
NOTE BOOK	TEMPLATE		
NO.	AREAS CHECKED		

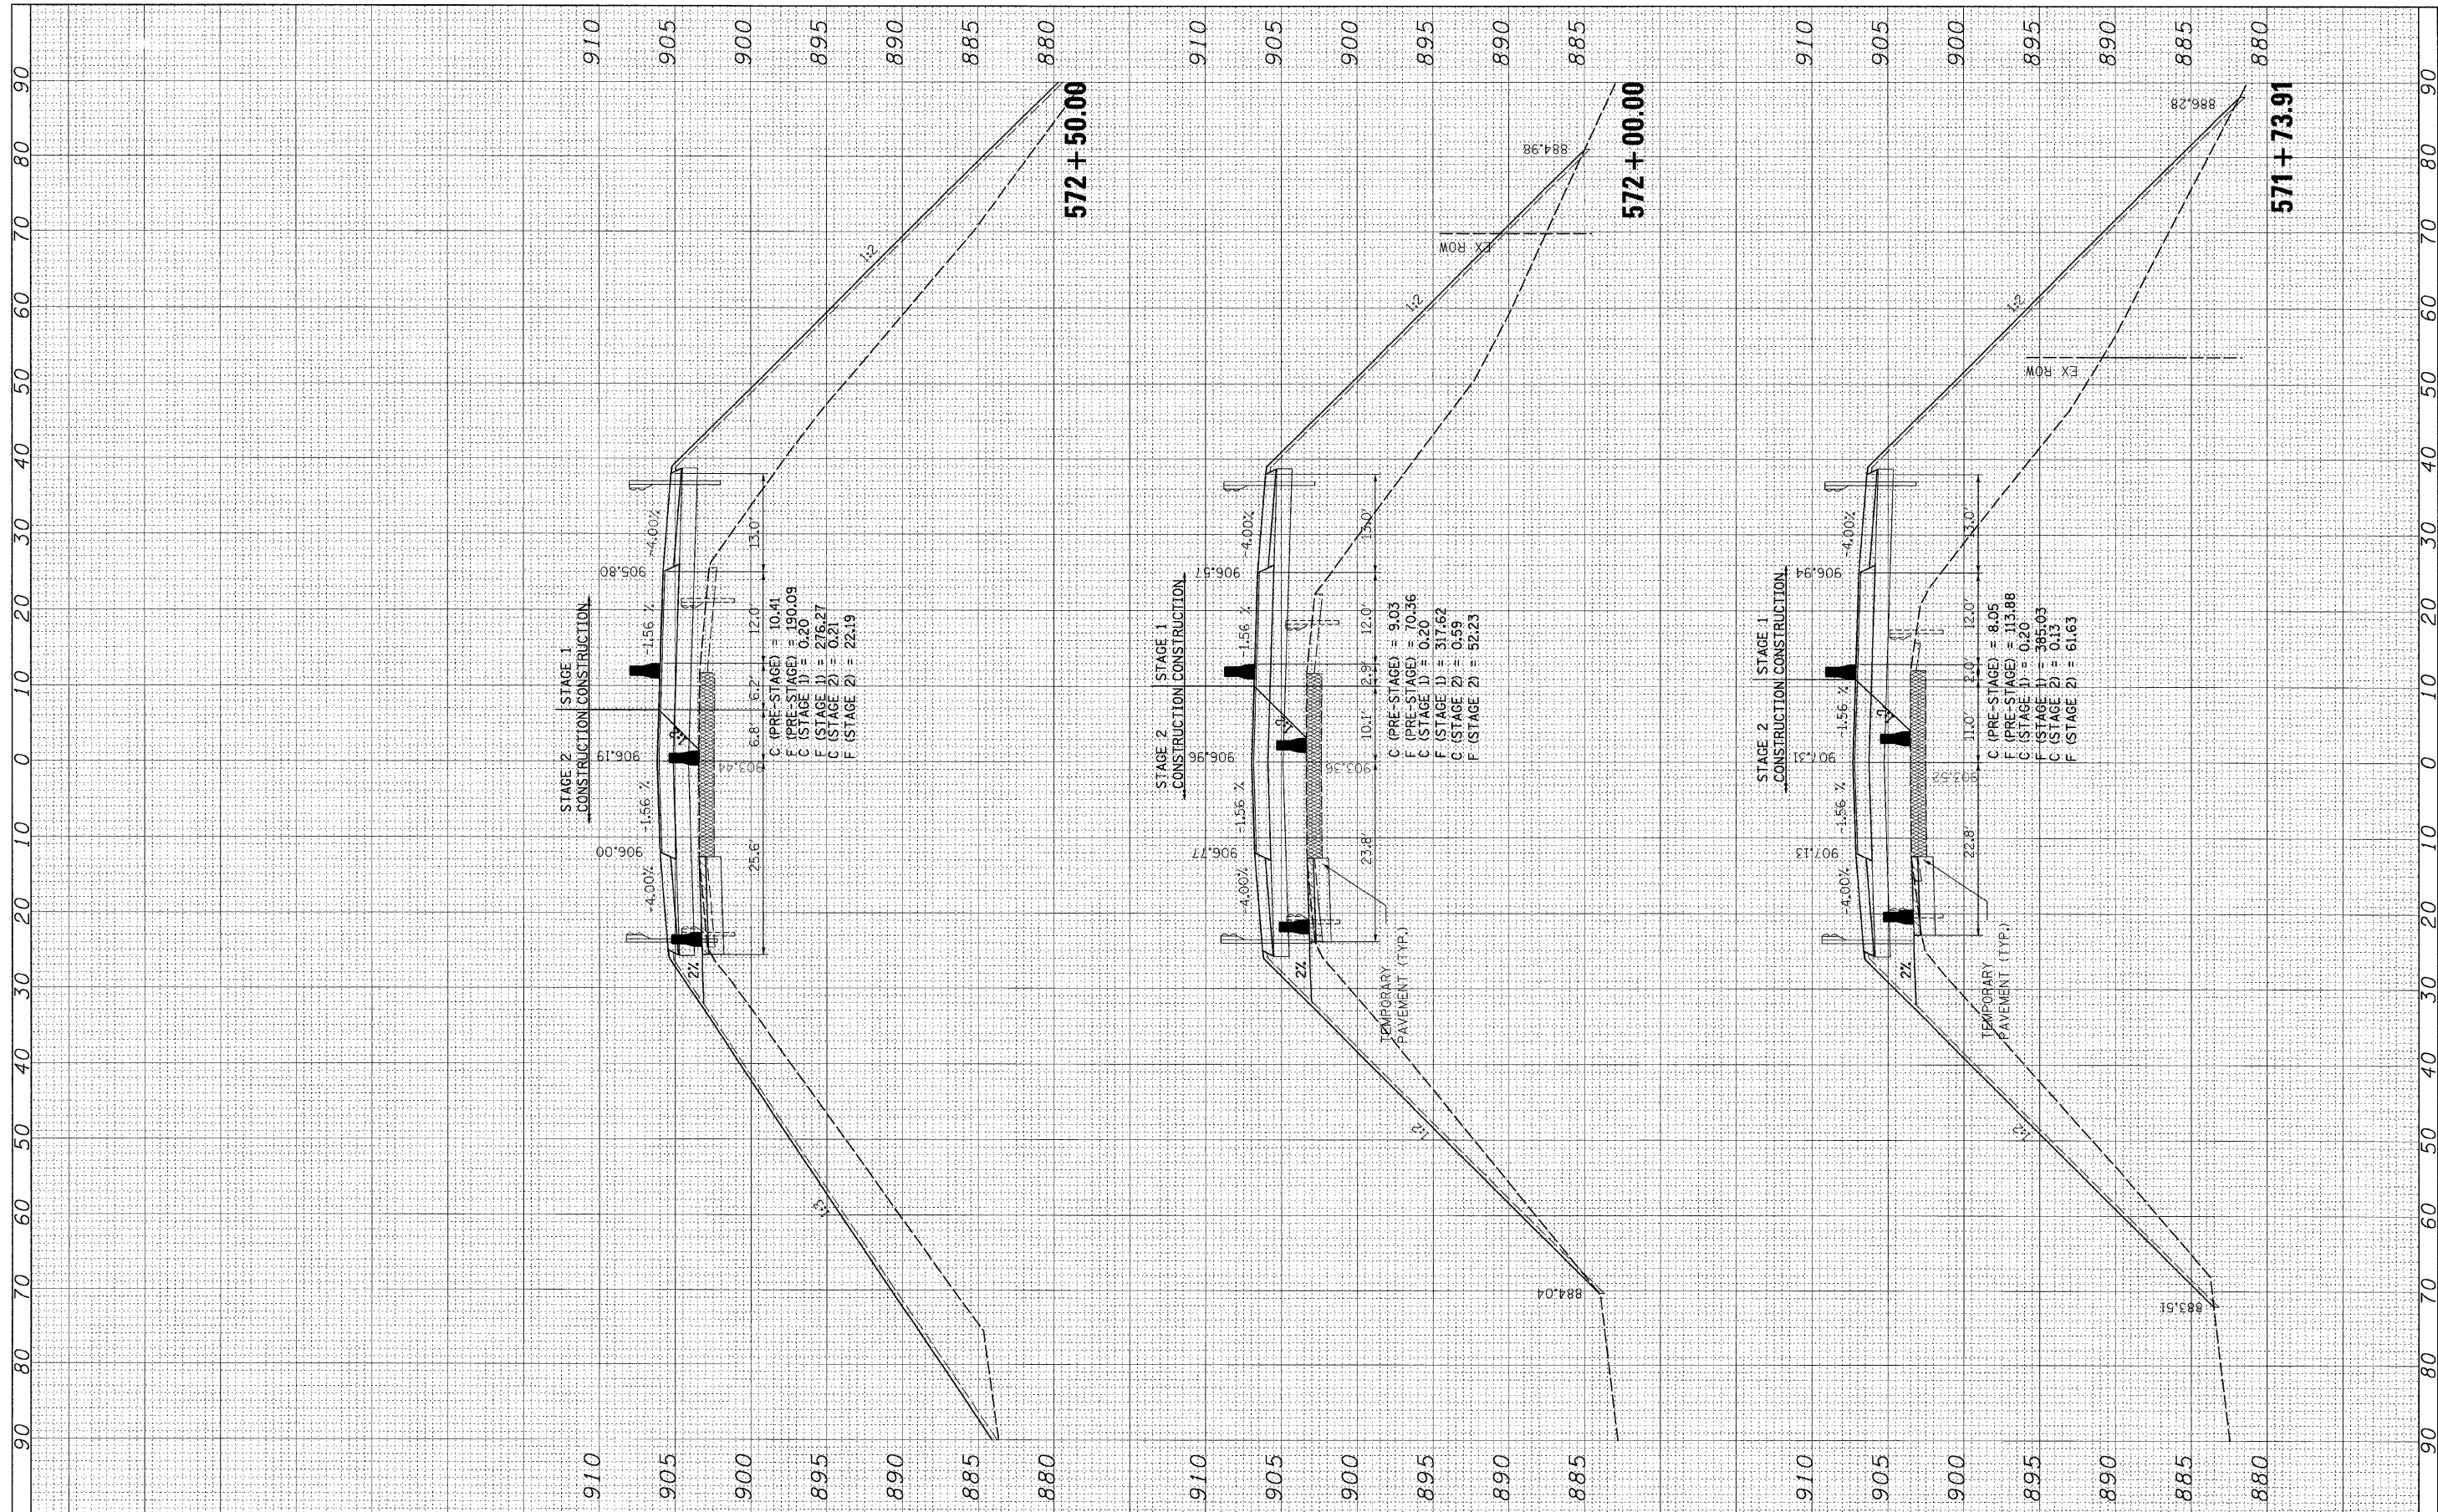

FILE NAME =	USER NAME = #USER#	DESIGNED -	REVISED -	<b>STATE OF ILLINOIS DEPARTMENT OF TRANSPORTATION</b>	<b>US ROUTE 20 CROSS SECTIONS</b>			F.A. RTE.	SECTION	COUNTY	TOTAL SHEETS	SHEET NO.
H:\Projects\2945\DGNS\09205507\205507XSHEETS.dgn		DRAWN -	REVISED -		301	21 VBR	STEPHENSON	112	103			
PLOT SCALE = 10.0000' / 1" IN.		CHECKED -	REVISED -		CONTRACT NO. 64D15							
PLOT DATE = 8/6/2009		DATE -	REVISED		SCALE:	SHEET NO.	OF SHEETS	STA. 571+73.91	TO STA. 572+50.00	FED. ROAD DIST. NO.	ILLINOIS FED. AID PROJECT	