


FINAL SURVEY	CONVERTED	BY	DATE
NOTE BOOK	PLOTTED		
AREAS	TEMPLATE		
CHECKED	AREAS		
	CHECKED		

ORIGINAL SURVEY	CONVERTED	BY	DATE
NOTE BOOK	PLOTTED		
AREAS	TEMPLATE		
CHECKED	AREAS		
	CHECKED		

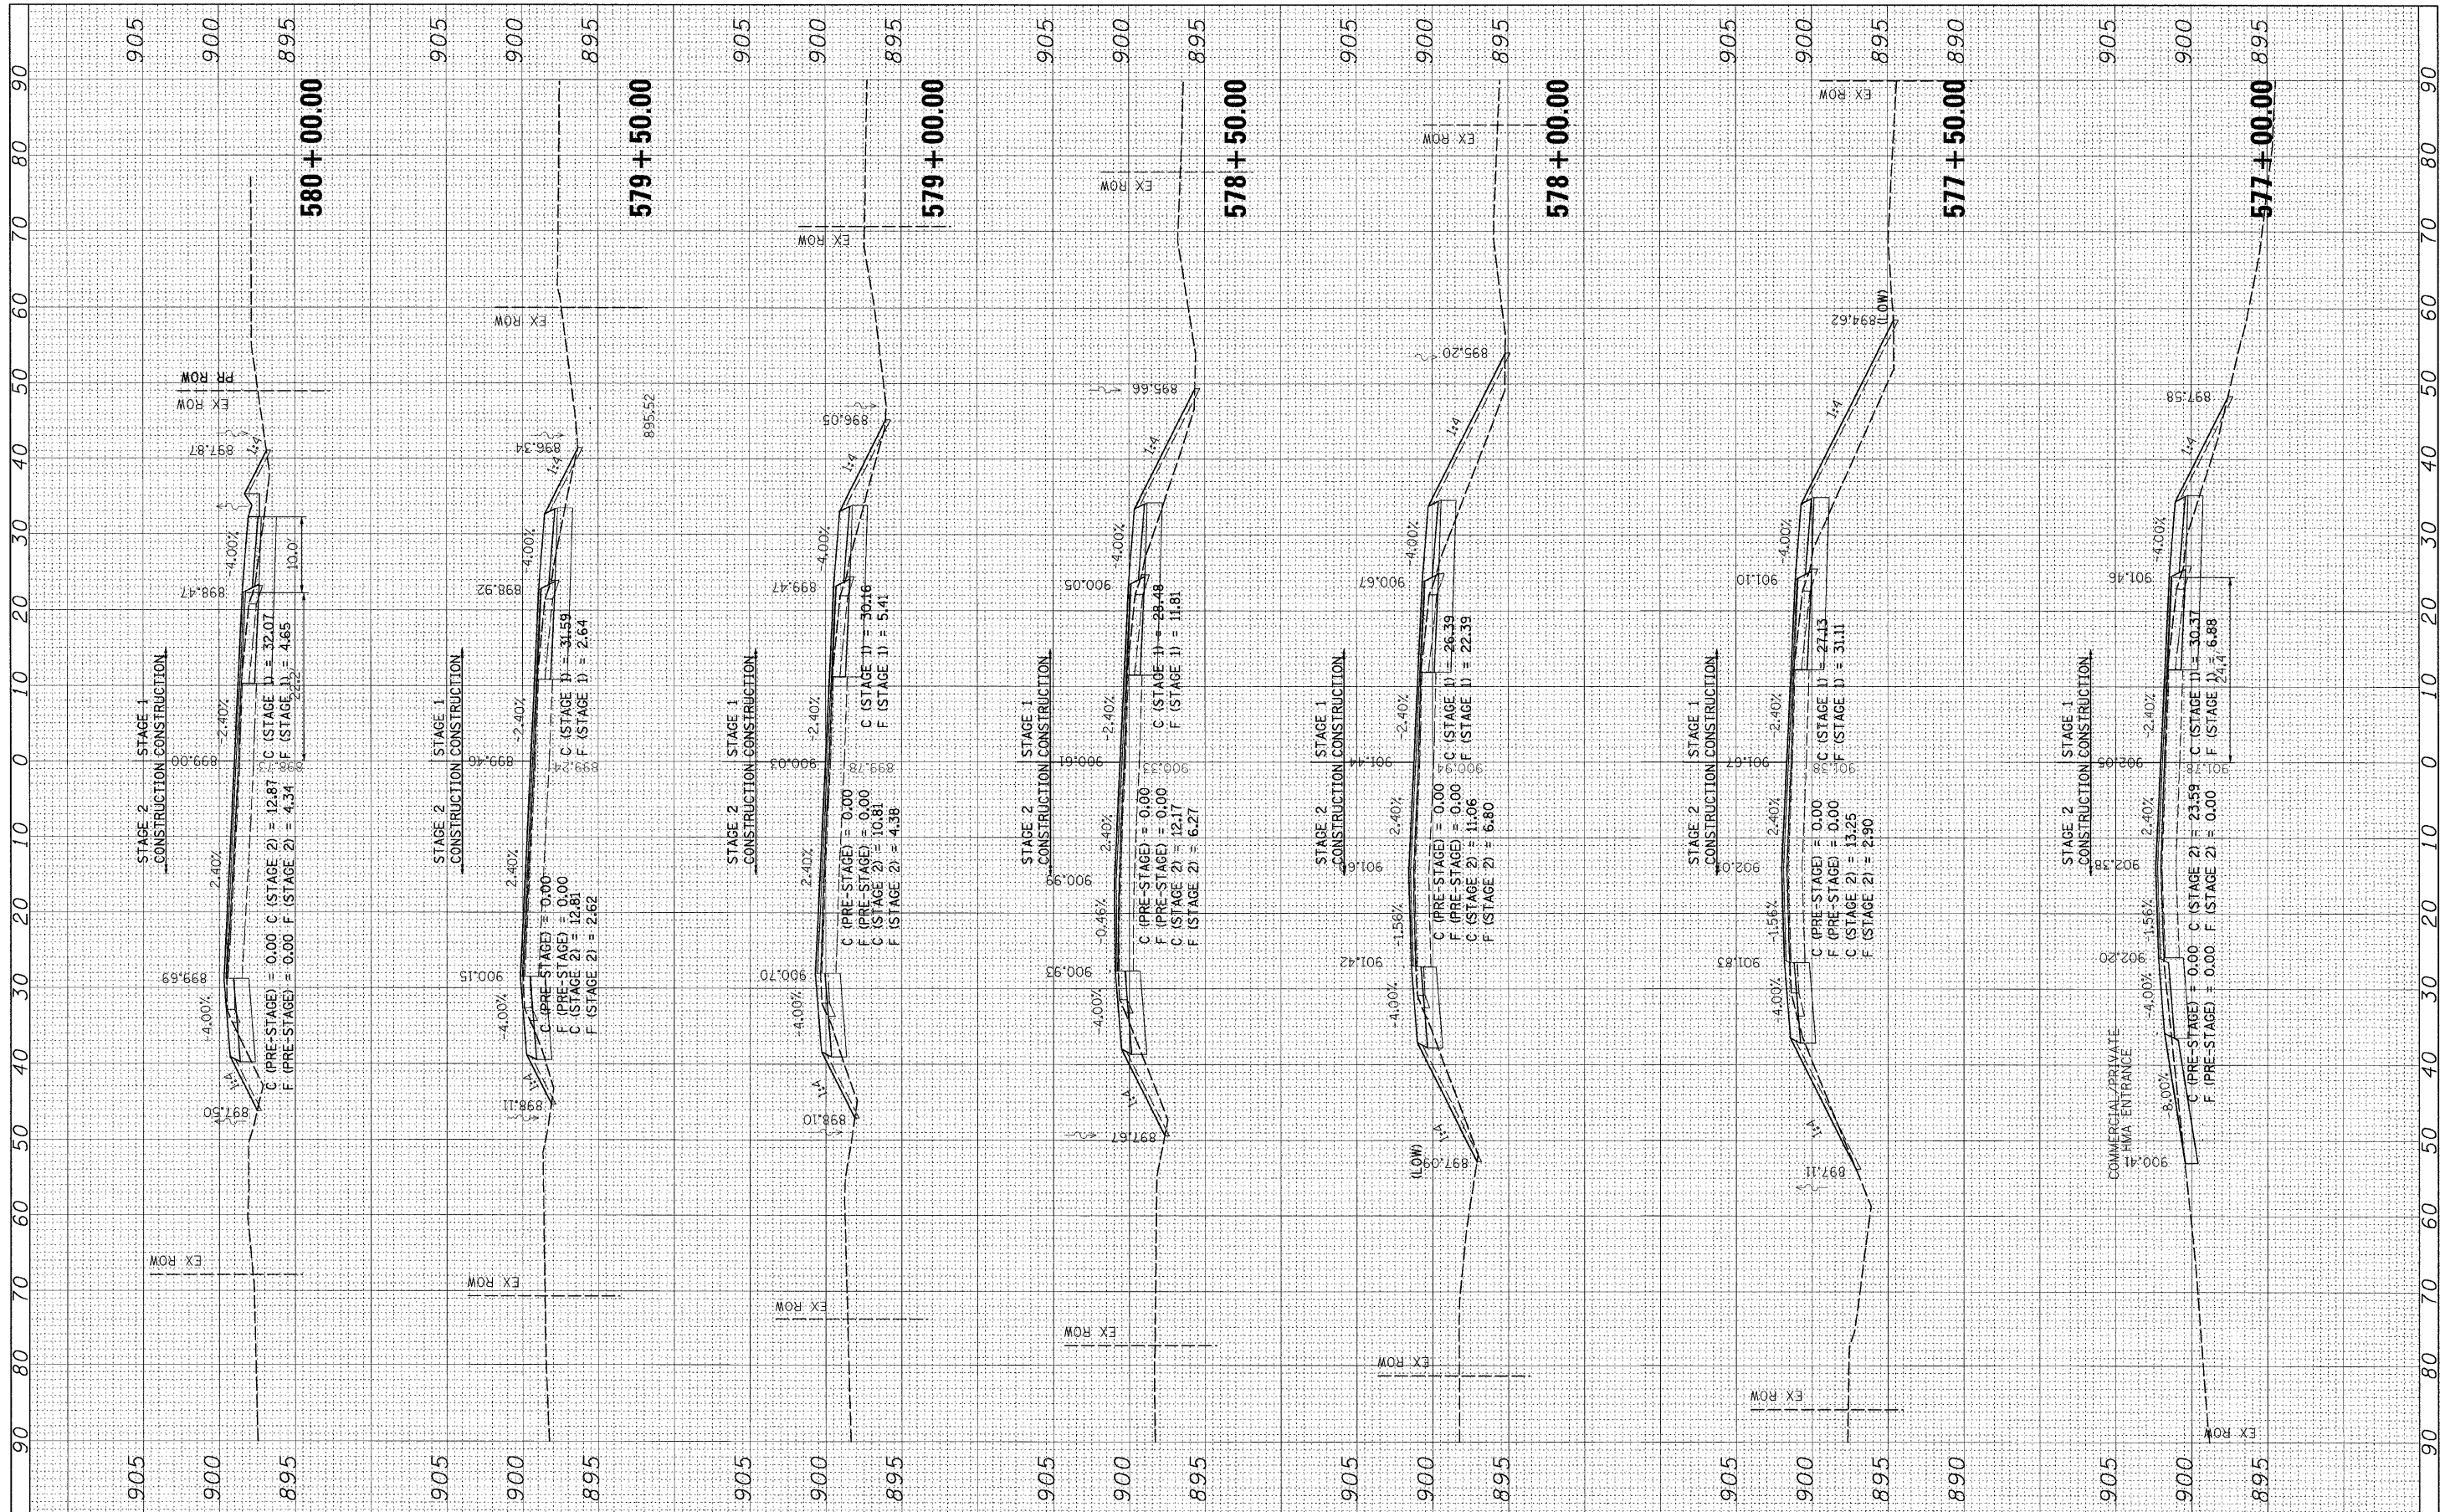

FILE NAME =	USER NAME = #USER#	DESIGNED -	REVISED -	STATE OF ILLINOIS DEPARTMENT OF TRANSPORTATION	US ROUTE 20 CROSS SECTIONS			F.A. RTE.	SECTION	COUNTY	TOTAL SHEETS	SHEET NO.
H:\Pro\jecta\2945\DCNS\09205507\205507\XSHEET1.dgn	PLOT SCALE = 10.0000' / IN.	DRAWN -	REVISED -					301	21 VBR	STEPHENSON	112	106
PLOT DATE = 8/6/2009	CHECKED -	REVISED -	REVISED -					CONTRACT NO. 64015				
	DATE -	REVISED -	REVISED -					FED. ROAD DIST. NO. ILLINOIS FED. AID PROJECT				