


| | | |
|--------------|----|------|
| FINAL SURVEY | BY | DATE |
| CHECKED | | |
| PLOTTED | | |
| TEMPLATE | | |
| NOTE BOOK | | |
| AREAS | | |
| CHECKED | | |

| | | |
|-----------------|----|------|
| ORIGINAL SURVEY | BY | DATE |
| CHECKED | | |
| PLOTTED | | |
| TEMPLATE | | |
| NOTE BOOK | | |
| AREAS | | |
| CHECKED | | |

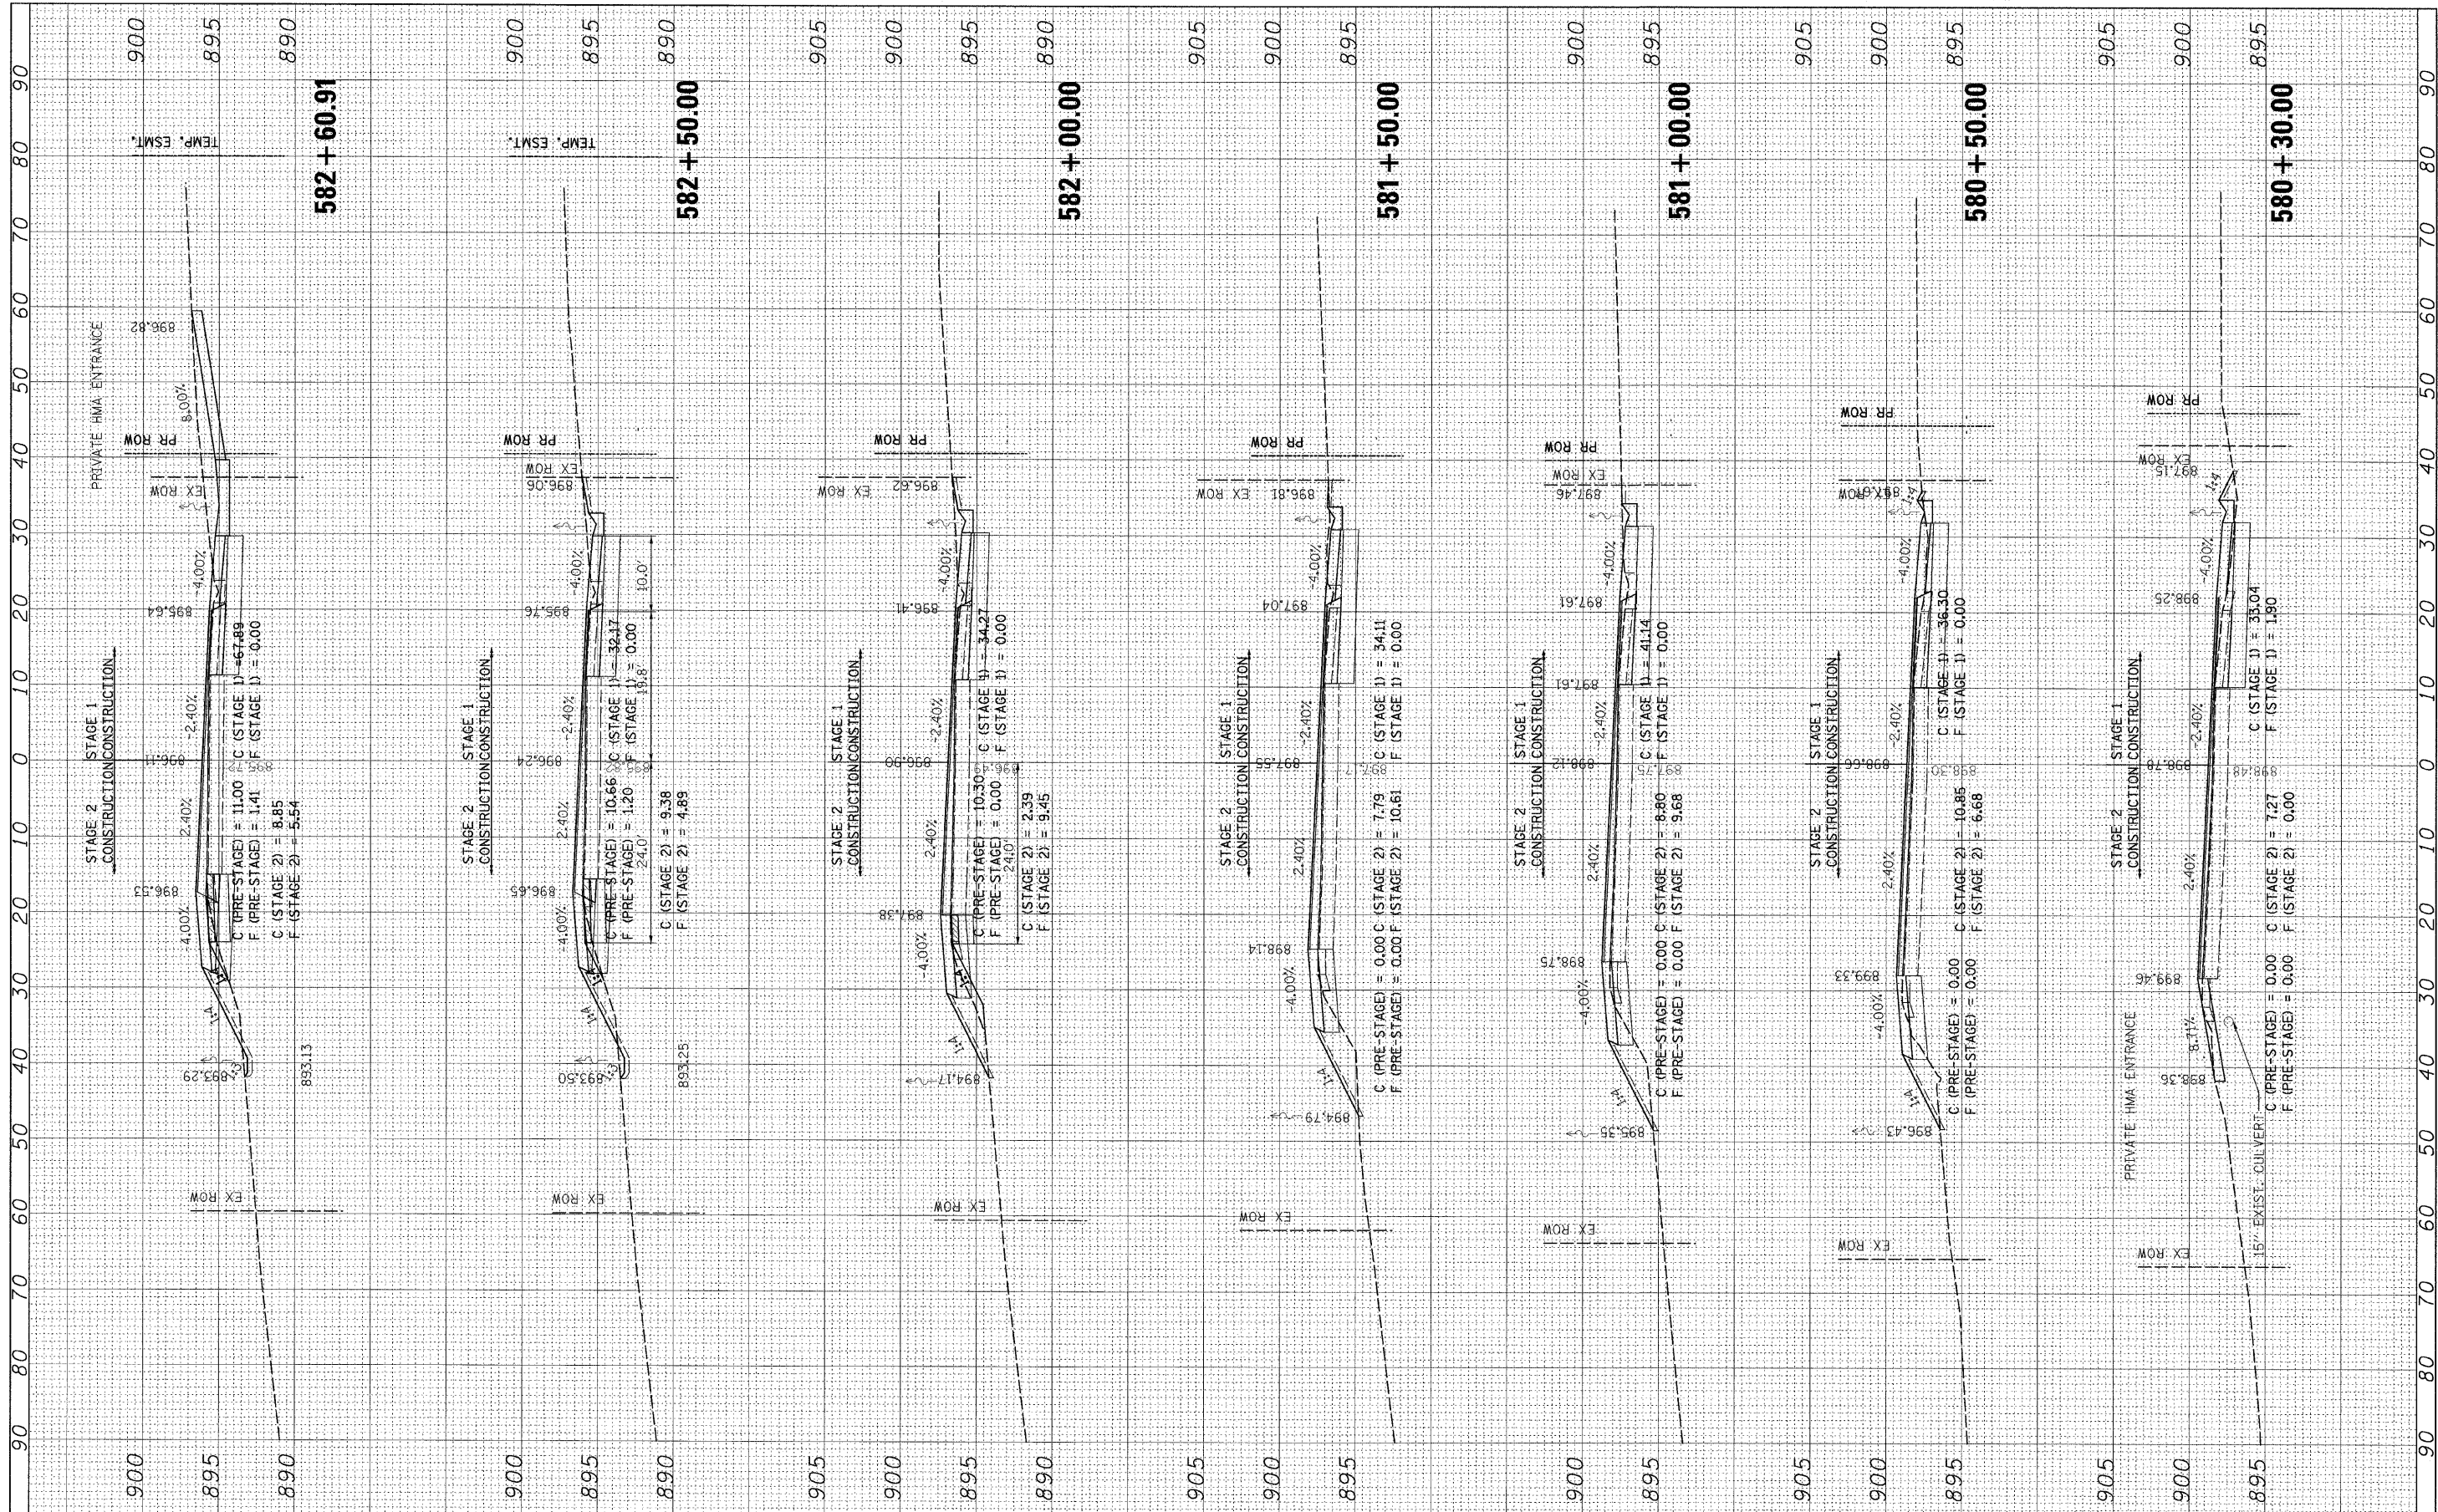

| | | | | | | | | | | | | |
|---|--------------------|------------|-----------|---|----------------------------------|---------------------|---------------------------|---------|--------|--------------|-----------|-----|
| FILE NAME = | USER NAME = #USER# | DESIGNED - | REVISED - | STATE OF ILLINOIS DEPARTMENT OF TRANSPORTATION | US ROUTE 20 CROSS SECTIONS | | F.A. RTE. | SECTION | COUNTY | TOTAL SHEETS | SHEET NO. | |
| H:\Project\ta\2945\DGNS\09205507\205507X5SHEET1.dgn | | DRAWN - | REVISED - | | SCALE: | SHEET NO. | OF SHEETS | 301 | 21 VBR | STEPHENSON | 112 | 107 |
| PLOT SCALE = 10.0000' / IN. | | CHECKED - | REVISED - | | STA. 580+30.00 TO STA. 582+60.91 | FED. ROAD DIST. NO. | ILLINOIS FED. AID PROJECT | | | CONTRACT NO. | 64D15 | |
| PLOT DATE = 8/6/2009 | | DATE - | REVISED - | | | | | | | | | |