


FINAL SURVEY	BY	DATE
REVISED		
PLOTTED		
TEMPLATE		
NOTE BOOK		
AREAS		
CHECKED		
NO.		

ORIGINAL SURVEY	BY	DATE
REVISED		
PLOTTED		
TEMPLATE		
NOTE BOOK		
AREAS		
CHECKED		
NO.		

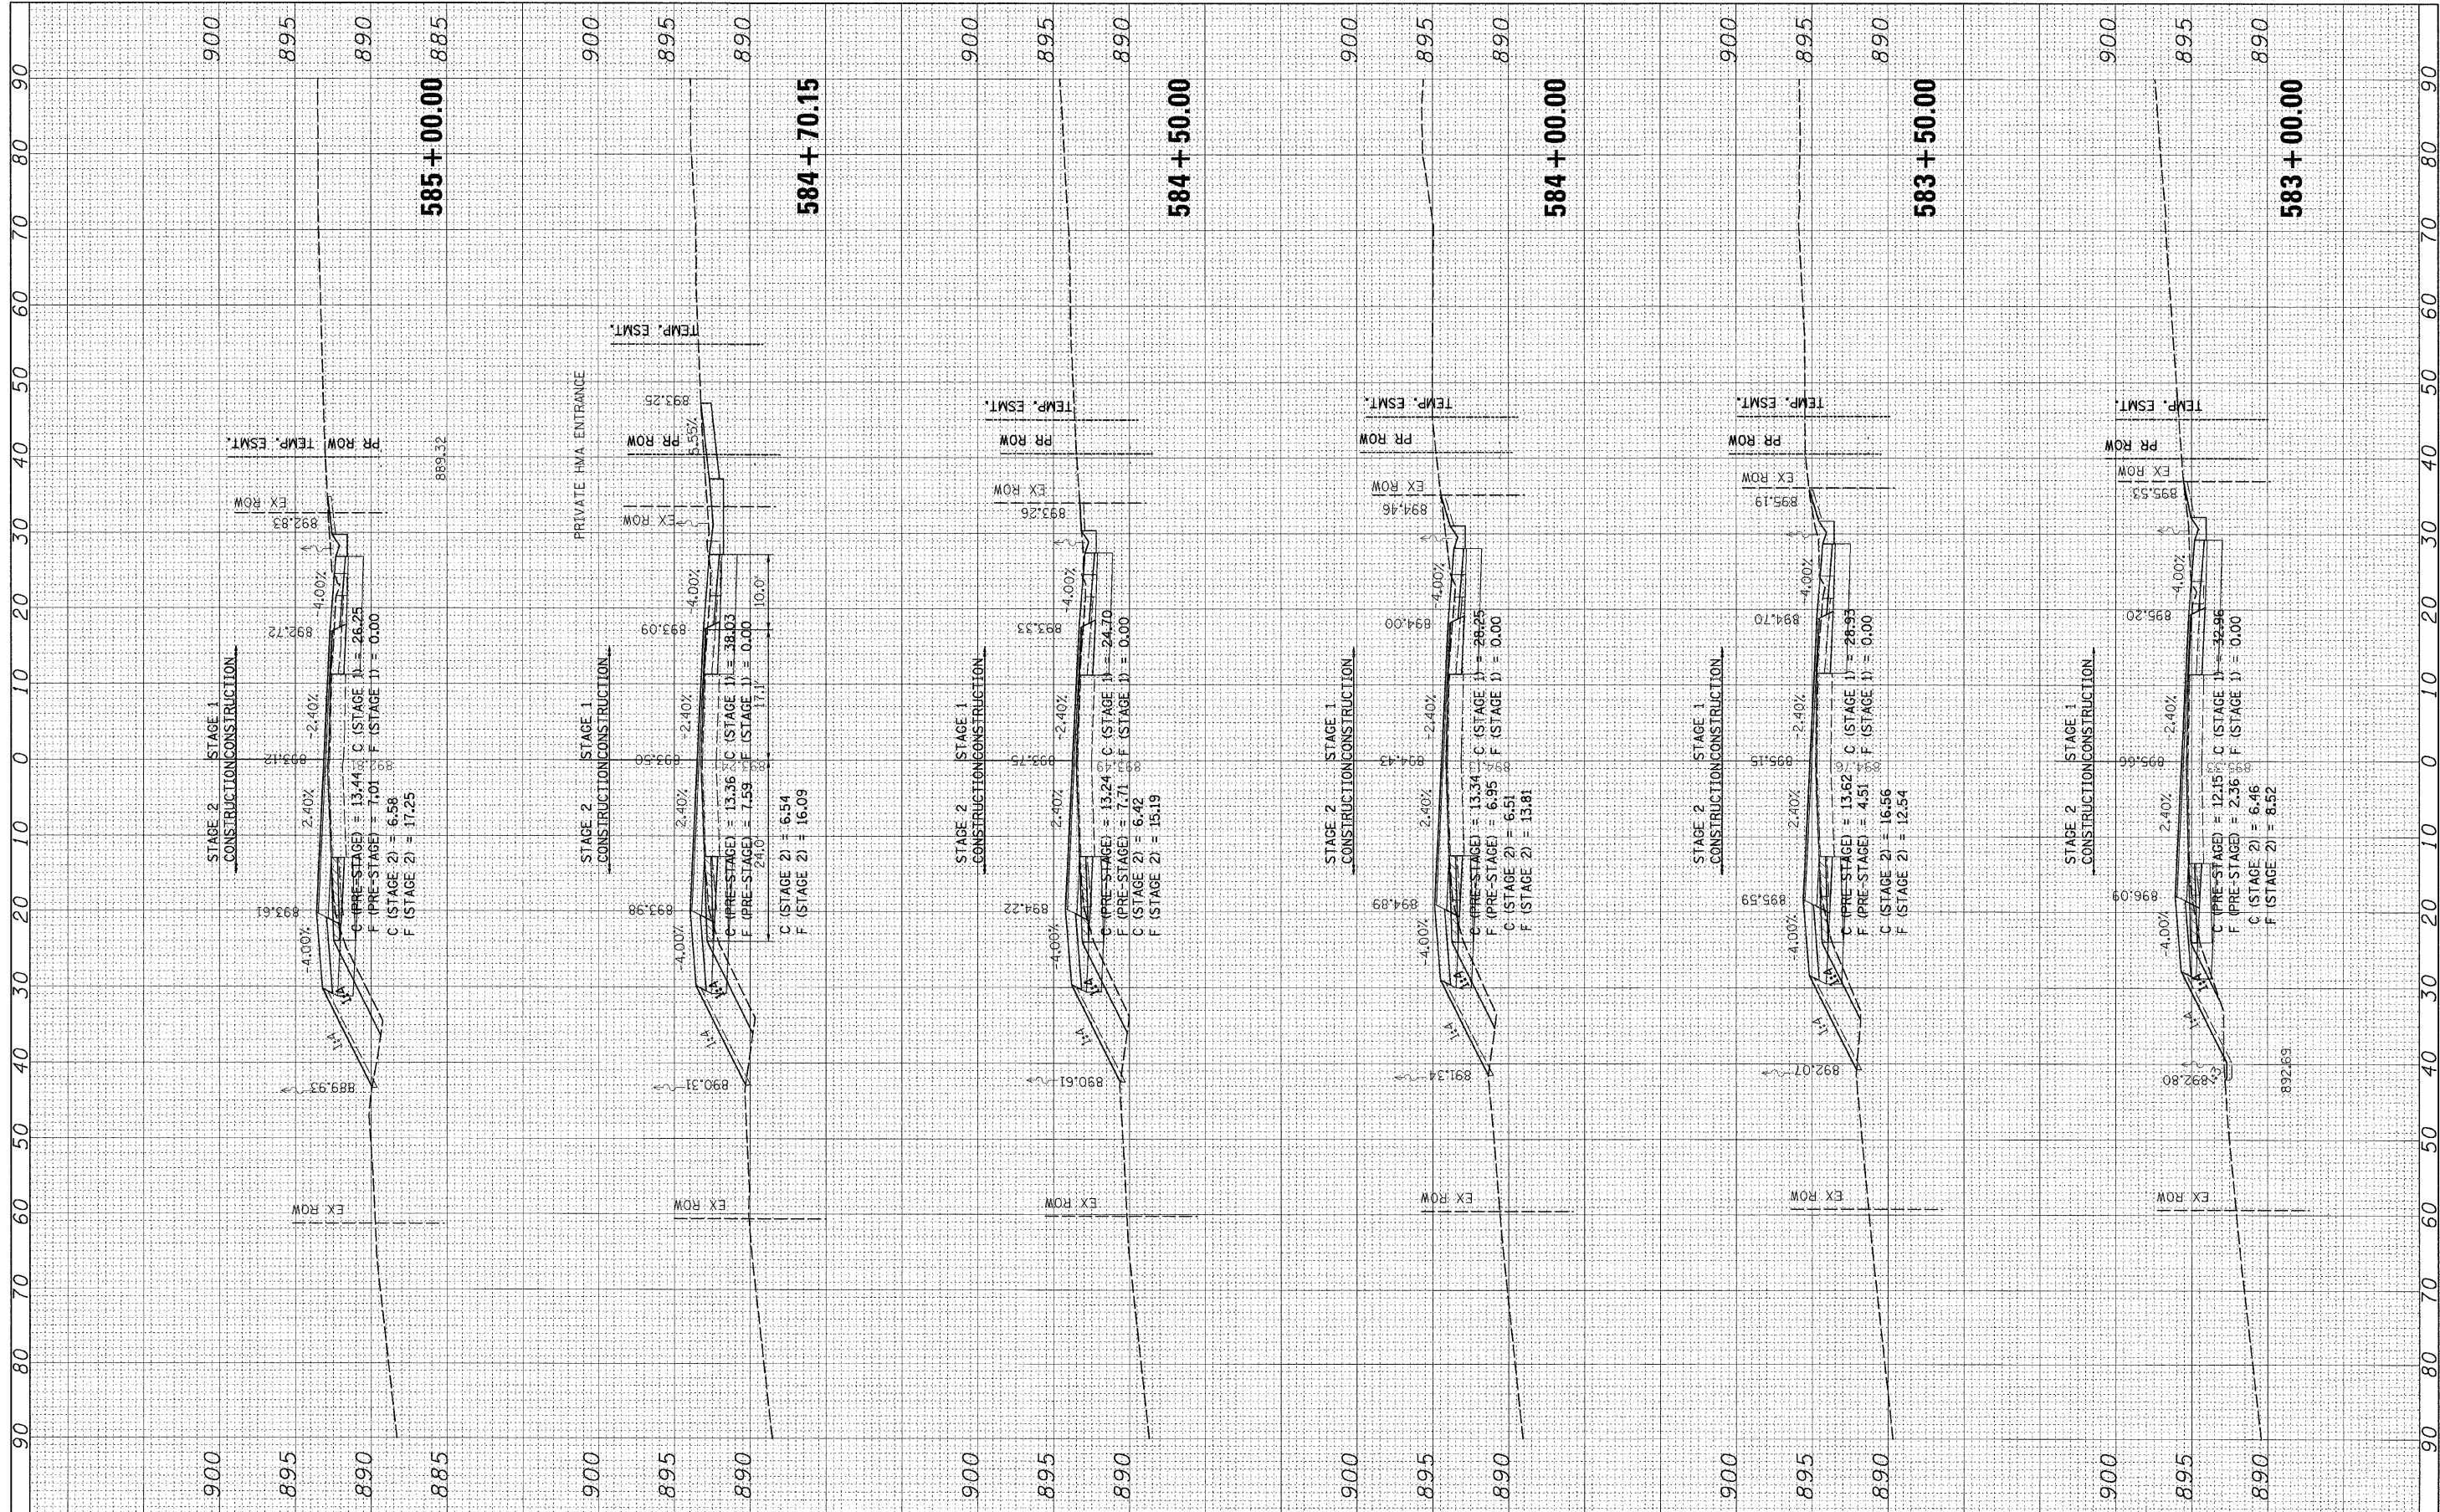

FILE NAME = H:\ProJaco ta\2945\DGNS\09205507\205507XSSHEET1.dgn  
 USER NAME = #USER#  
 PLOT SCALE = 10,00000 ' / IN.  
 PLOT DATE = 8/6/2009

DESIGNED	-	REVISED	-
DRAWN	-	REVISED	-
CHECKED	-	REVISED	-
DATE	-	REVISED	-

**STATE OF ILLINOIS  
DEPARTMENT OF TRANSPORTATION**

**US ROUTE 20 CROSS SECTIONS**

SCALE: SHEET NO. OF SHEETS STA. 583+00.00 TO STA. 585+00.00

F.A. RTE.	SECTION	COUNTY	TOTAL SHEETS	SHEET NO.
301	21 VBR	STEPHENSON	112	108
FED. ROAD DIST. NO.		ILLINOIS FED. AID PROJECT		
		CONTRACT NO. 64D15		