


| | | | |
|---------------|----------|----|------|
| FINAL SURVEY | SURVEYED | BY | DATE |
| NOTE BOOK | PLOTTED | | |
| AREAS CHECKED | TEMPLATE | | |
| | AREAS | | |
| | CHECKED | | |

| | | | |
|-----------------|----------|----|------|
| ORIGINAL SURVEY | SURVEYED | BY | DATE |
| NOTE BOOK | PLOTTED | | |
| AREAS CHECKED | TEMPLATE | | |
| | AREAS | | |
| | CHECKED | | |

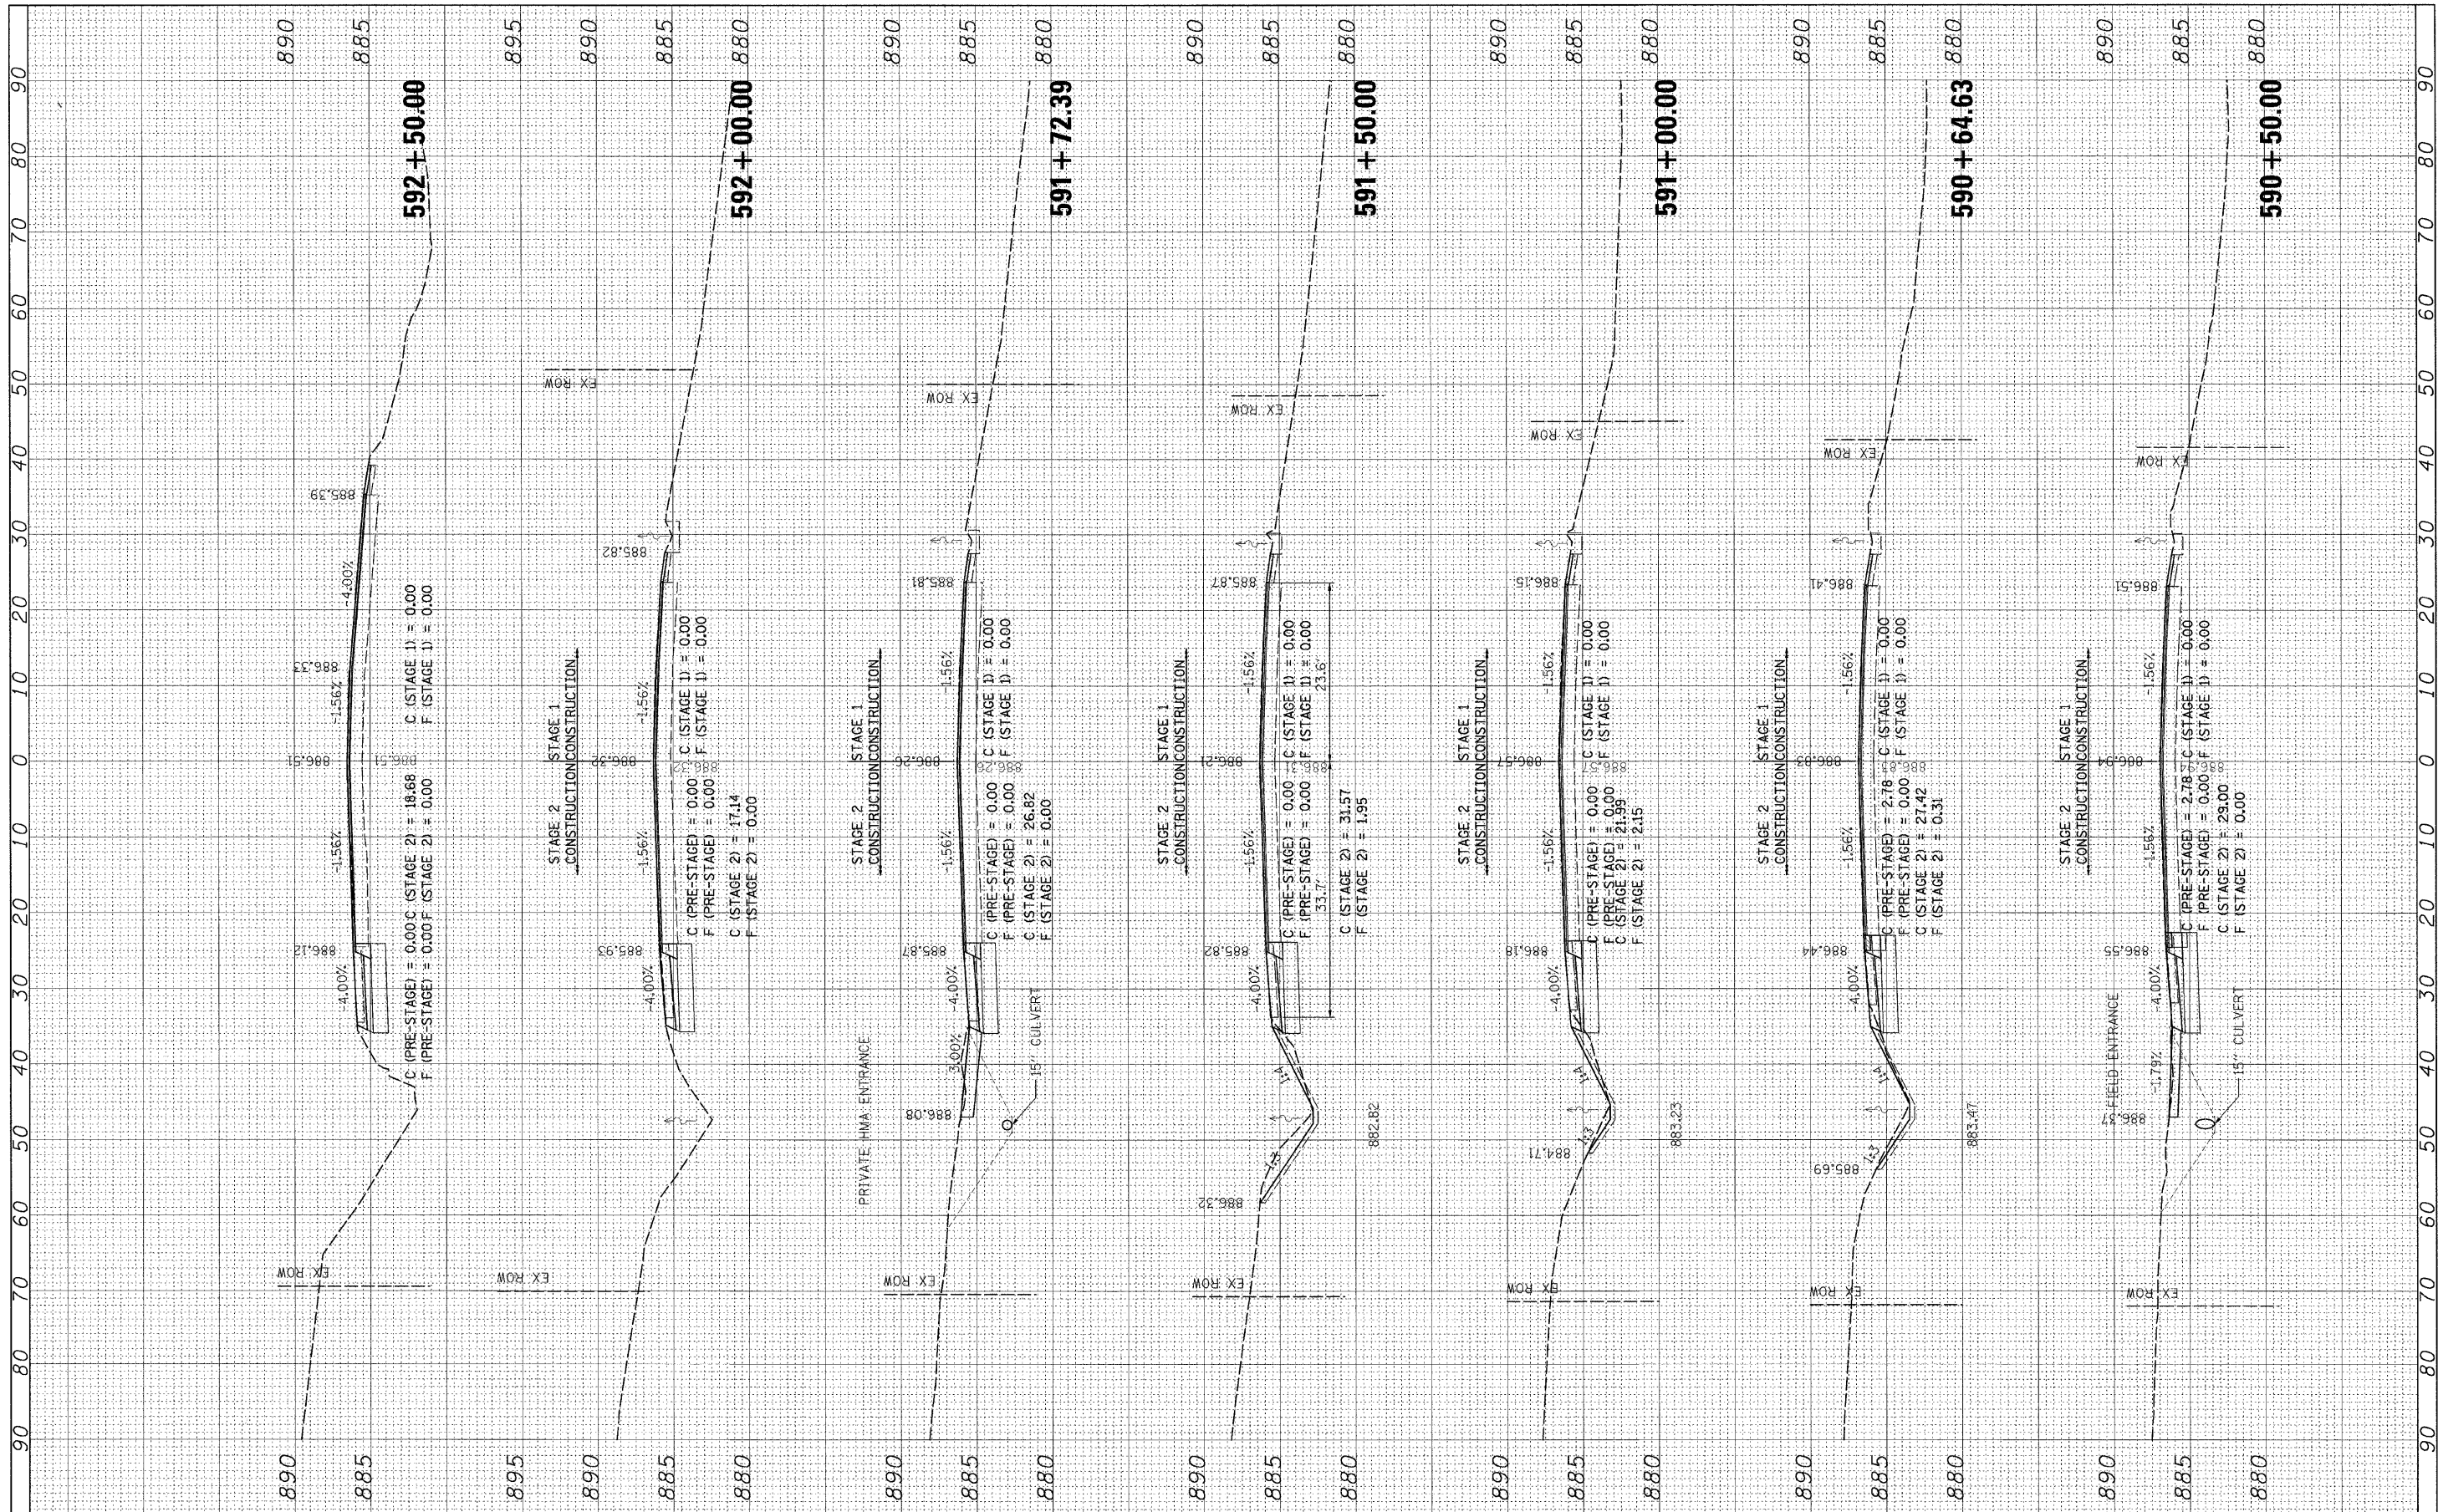

| | | | | | | | | | | | |
|--|-----------------------------|------------|-----------|---|-----------------------------------|---|---------|------------|--------------|-----------|--|
| FILE NAME = | USER NAME = #USER# | DESIGNED - | REVISED - | STATE OF ILLINOIS DEPARTMENT OF TRANSPORTATION | US ROUTE 20 CROSS SECTIONS | F.A. RTE. | SECTION | COUNTY | TOTAL SHEETS | SHEET NO. | |
| H:\Projects\2945\0205\020550\7\2005\7\SSHE11.dgn | PLOT SCALE = 10.0000' / IN. | DRAWN - | REVISED - | | | 301 | 21 VBR | STEPHENSON | 112 | 111 | |
| PLOT DATE = 8/6/2009 | DATE - | CHECKED - | REVISED - | | | CONTRACT NO. 64D15 | | | | | |
| | | DATE - | REVISED - | | | FED. ROAD DIST. NO. ILLINOIS FED. AID PROJECT | | | | | |

SCALE: SHEET NO. OF SHEETS STA. 590+50.00 TO STA. 592+50.00