



**STAGE III - BRIDGE SECTION TYPICAL**

(Looking from Iowa to Illinois)

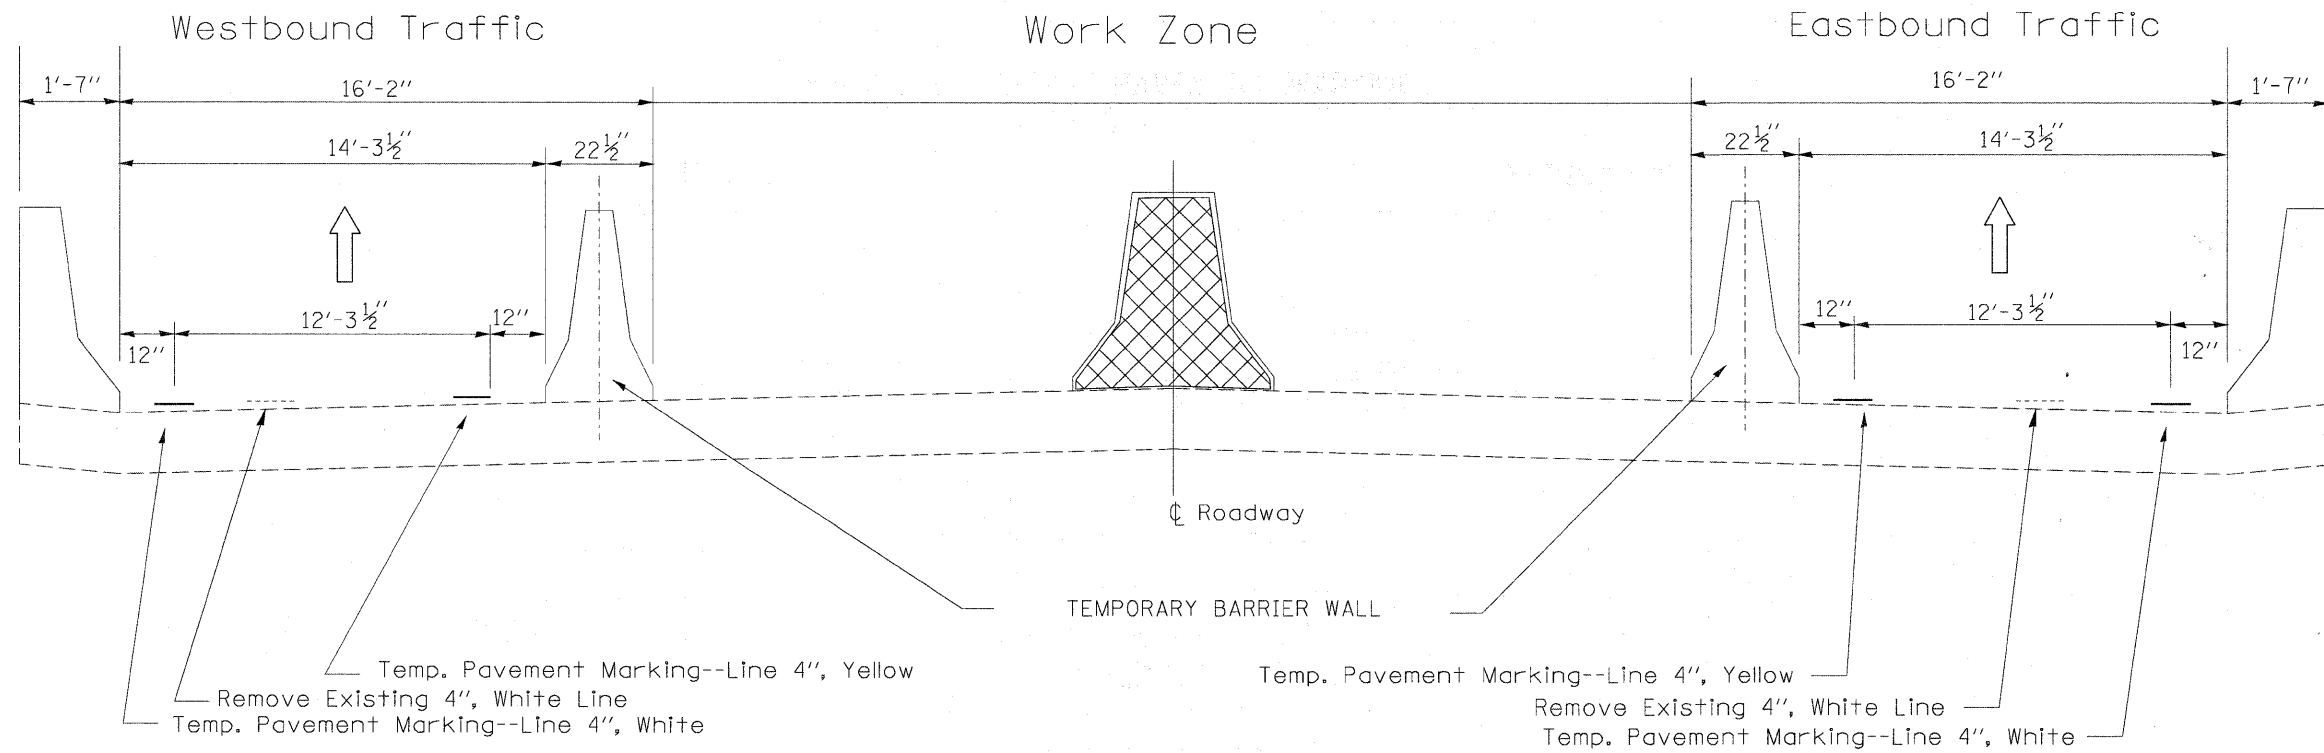

**PERMANENT BRIDGE PAVEMENT MARKINGS**

(Looking from Iowa to Illinois)

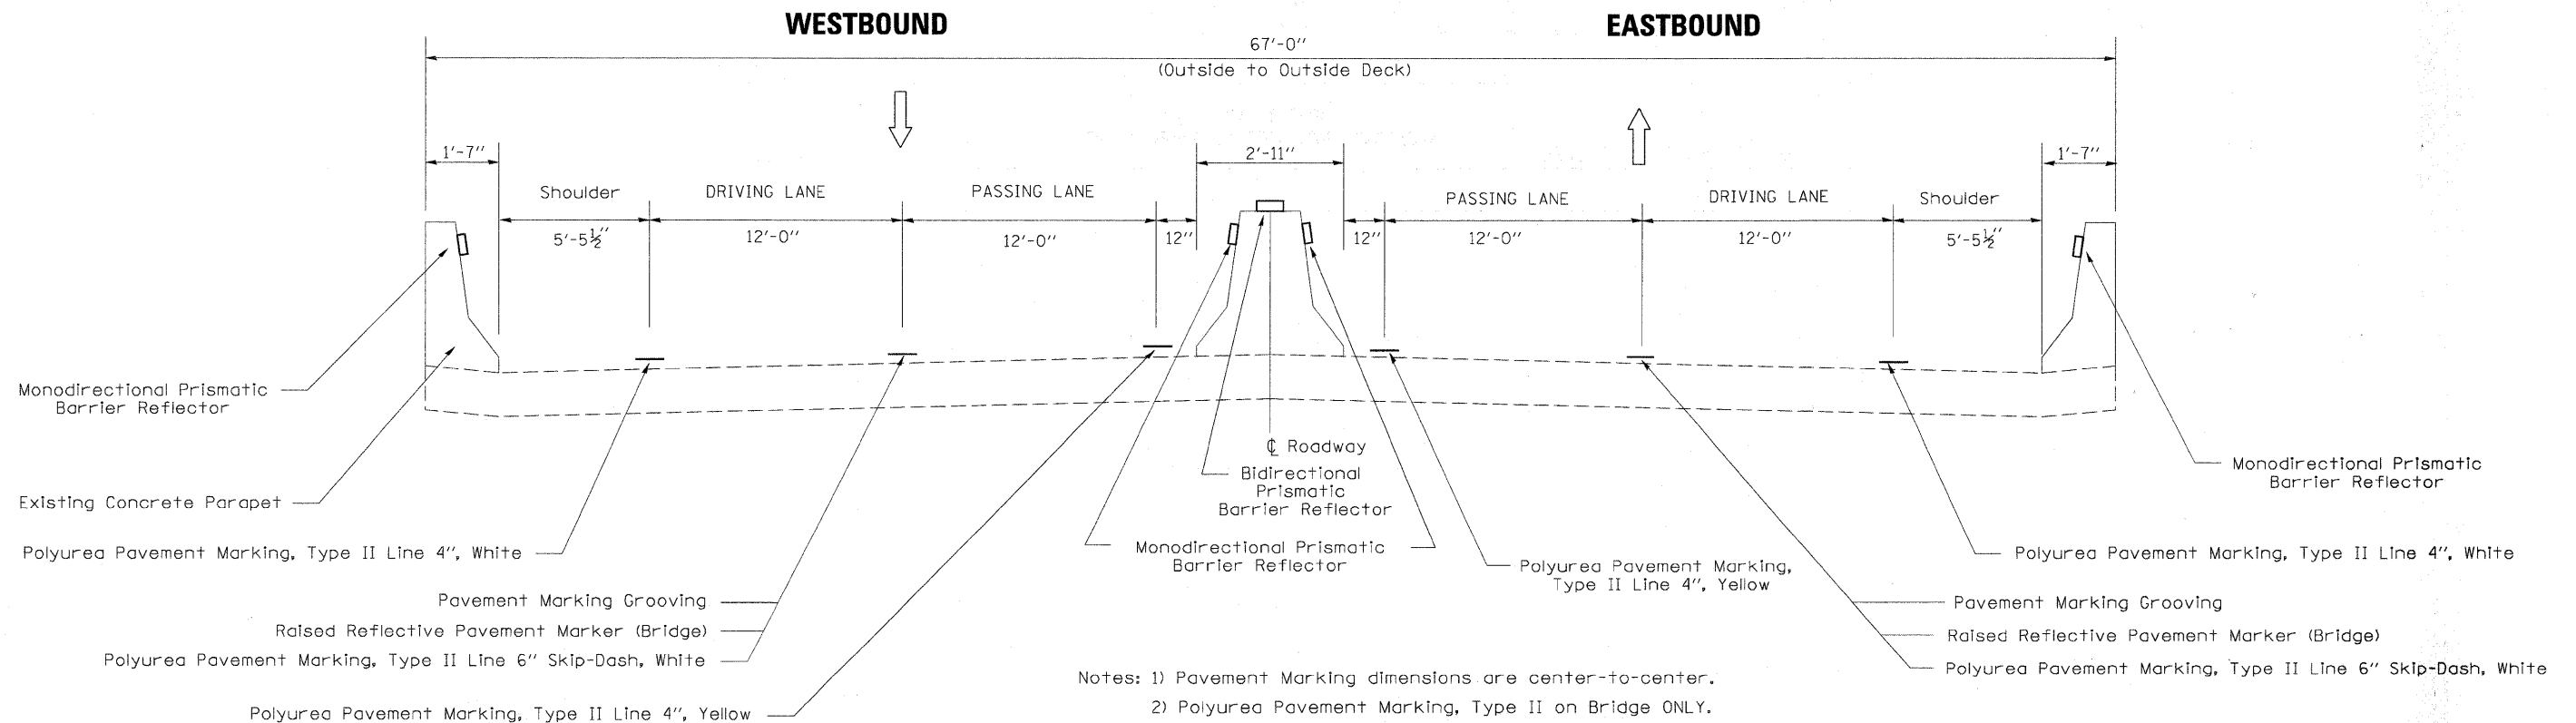

REVISIED SHEET 10128109

FILE NAME =	USER NAME = cushmanbw	DESIGNED - EEC	REVISED -
ot\pwork\PWIDOT\CUSHMANBW\d0149192\New.dwg	vs_d0149192.dgn	DRAWN - EEC	REVISED -
PLOT SCALE = 100.0000 "/>			
PLOT DATE = Wed Oct 21 11:55:43 2009	DATE -	CHECKED -	REVISED -

STATE OF ILLINOIS  
DEPARTMENT OF TRANSPORTATION

STAGING TYPICAL			
SCALE:	SHEET NO.	OF SHEETS	STA. TO STA.

F.A.I. RTE.	SECTION	COUNTY	TOTAL SHEETS	SHEET NO.
80	(81-1 B) M-4	ROCK ISLAND	75	8
FED. ROAD DIST. NO.	ILLINOIS FED. AID PROJECT			
	CONTRACT NO. 64F31			