


STAGE II

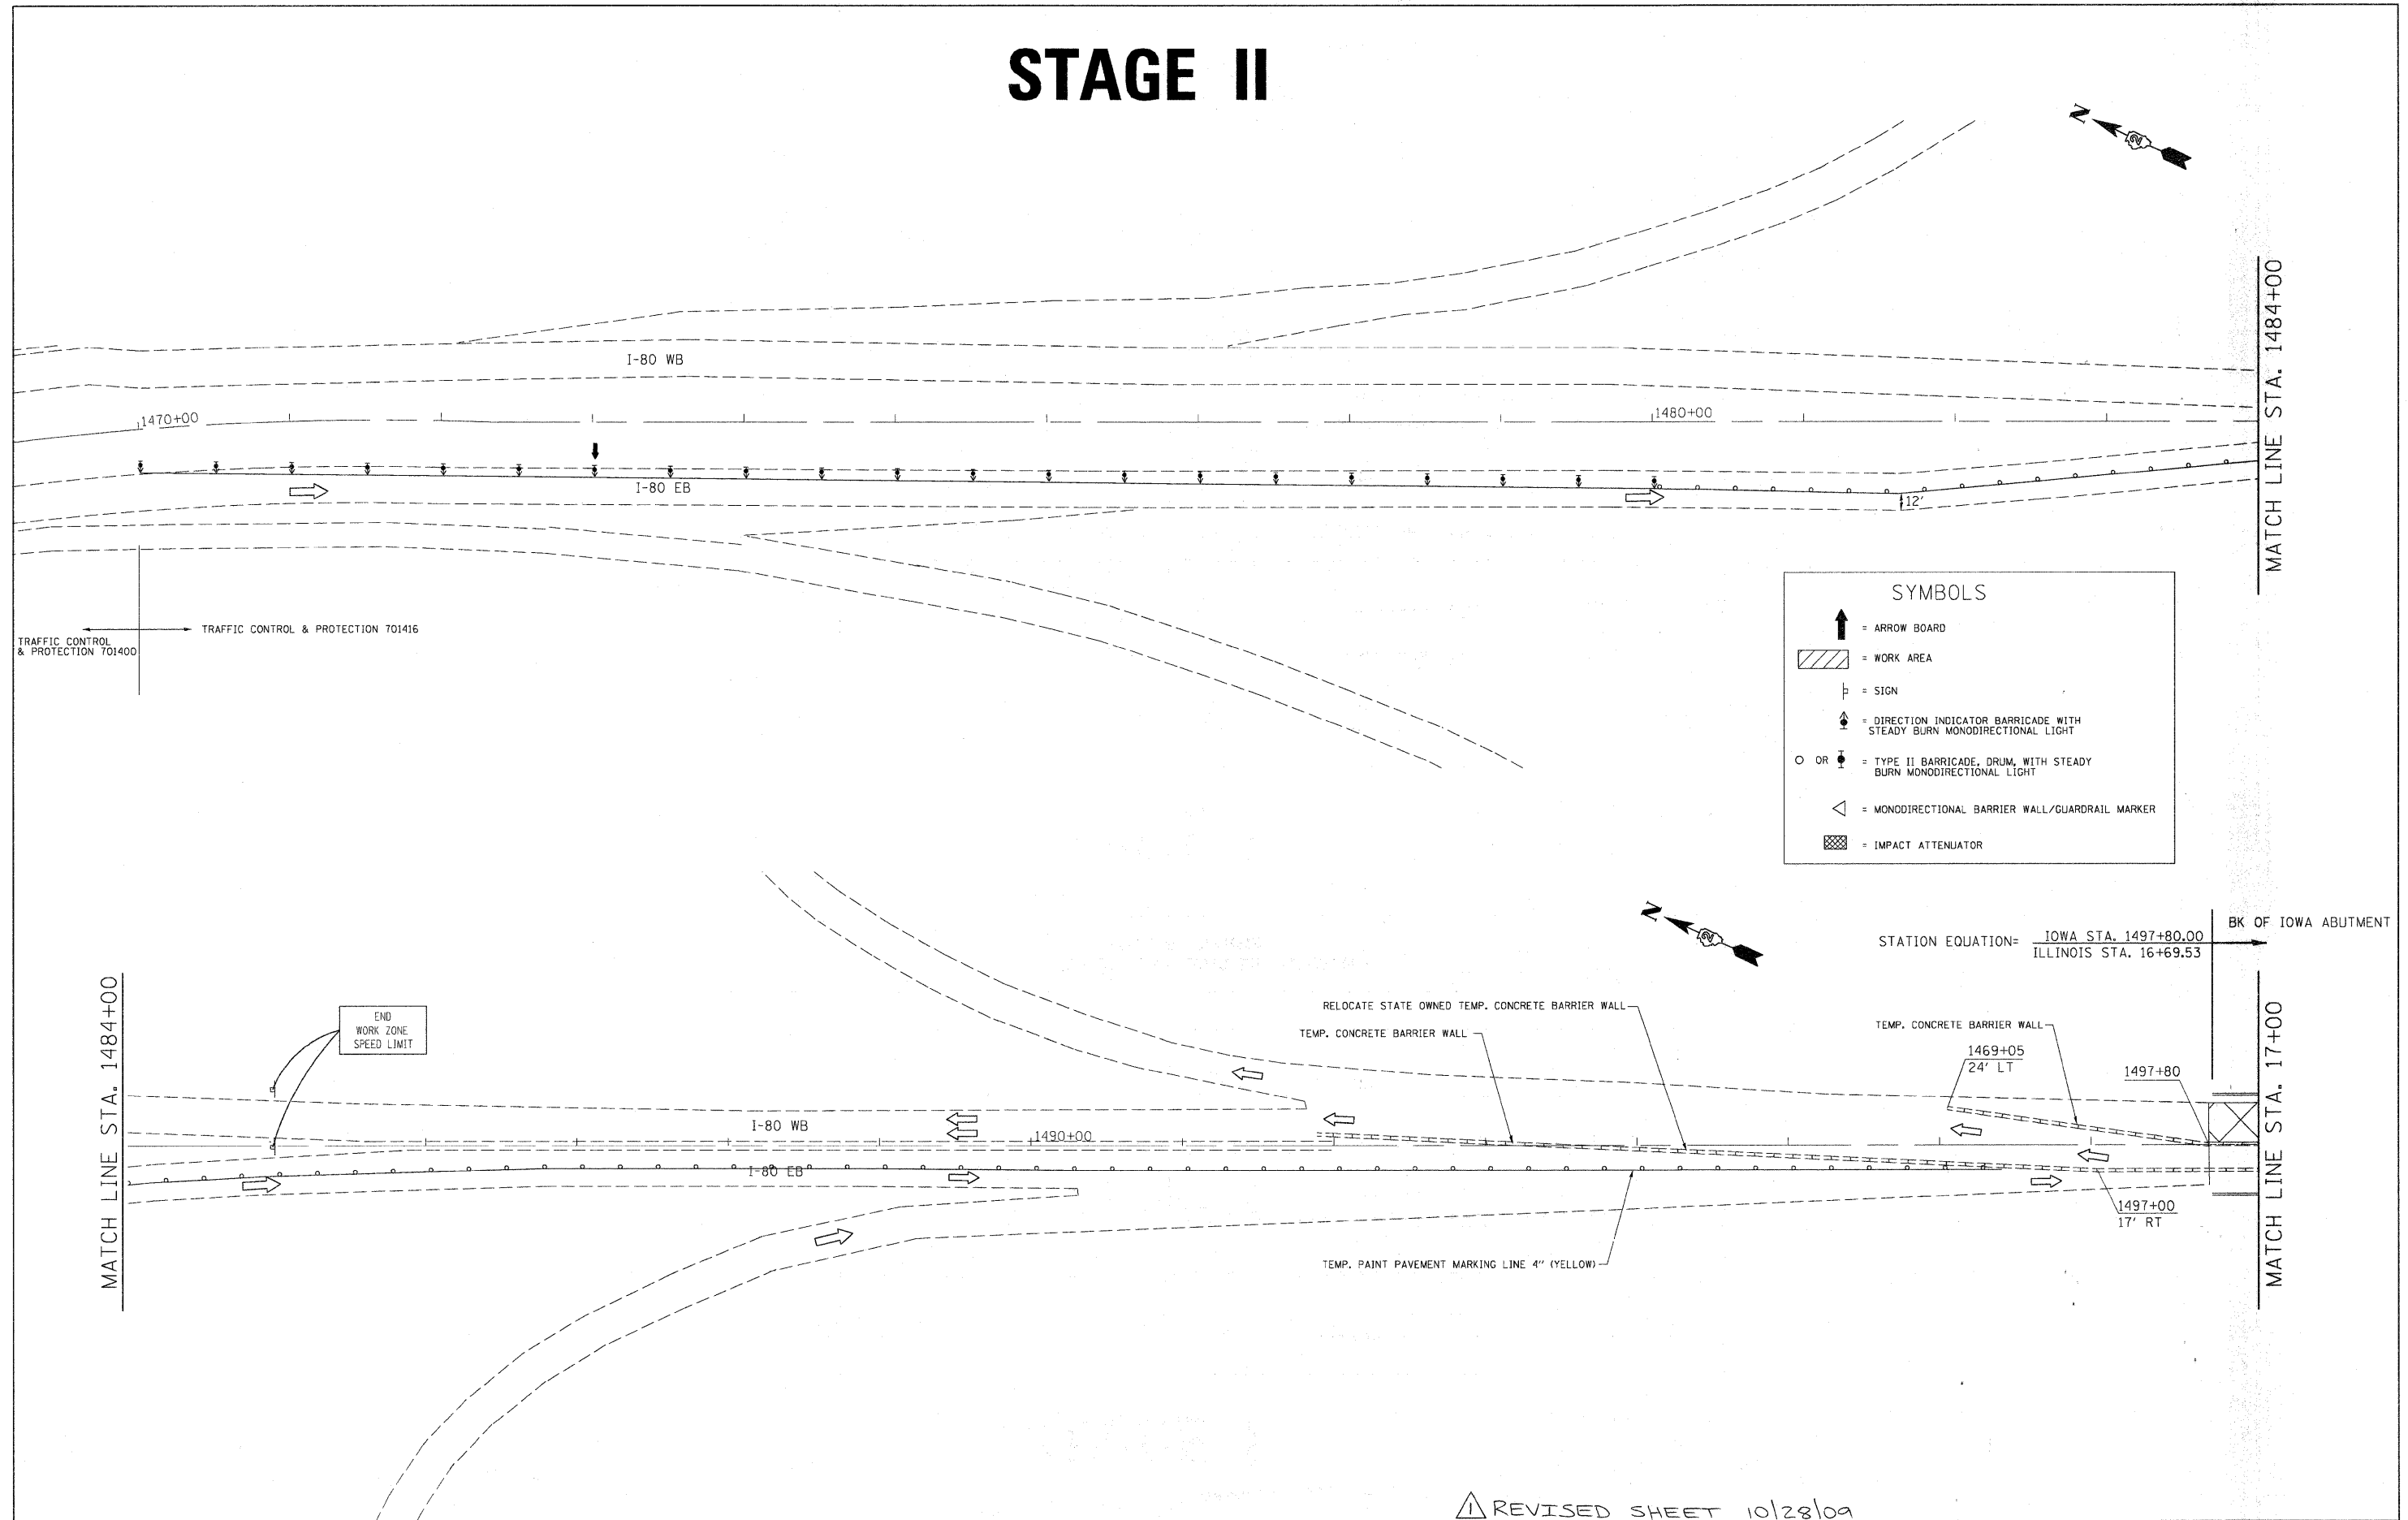

SYMBOLS

- = ARROW BOARD
- = WORK AREA
- = SIGN
- = DIRECTION INDICATOR BARRICADE WITH STEADY BURN MONODIRECTIONAL LIGHT
- = TYPE II BARRICADE, DRUM, WITH STEADY BURN MONODIRECTIONAL LIGHT
- = MONODIRECTIONAL BARRIER WALL/GUARDRAIL MARKER
- = IMPACT ATTENUATOR

STATION EQUATION= $\frac{\text{IOWA STA. } 1497+80.00}{\text{ILLINOIS STA. } 16+69.53}$ BK OF IOWA ABUTMENT

REVISIED SHEET 10/28/09

FILE NAME =	USER NAME = cushmenba	DESIGNED -	REVISED -
c:\pwork\pwork\d0149166\d0149166\429atg-Audgn		DRAWN -	REVISED -
		CHECKED -	REVISED -
		DATE -	REVISED -

**STATE OF ILLINOIS
DEPARTMENT OF TRANSPORTATION**

STAGE II				
SCALE:	SHEET NO.	OF SHEETS	STA.	TO STA.

F.A.I. RTE.	SECTION	COUNTY	TOTAL SHEETS	SHEET NO.
80	(81-1B) M-4	ROCK ISLAND	75	19
CONTRACT NO. 64F31			ILLINOIS FED. AID PROJECT	