


# STAGE II

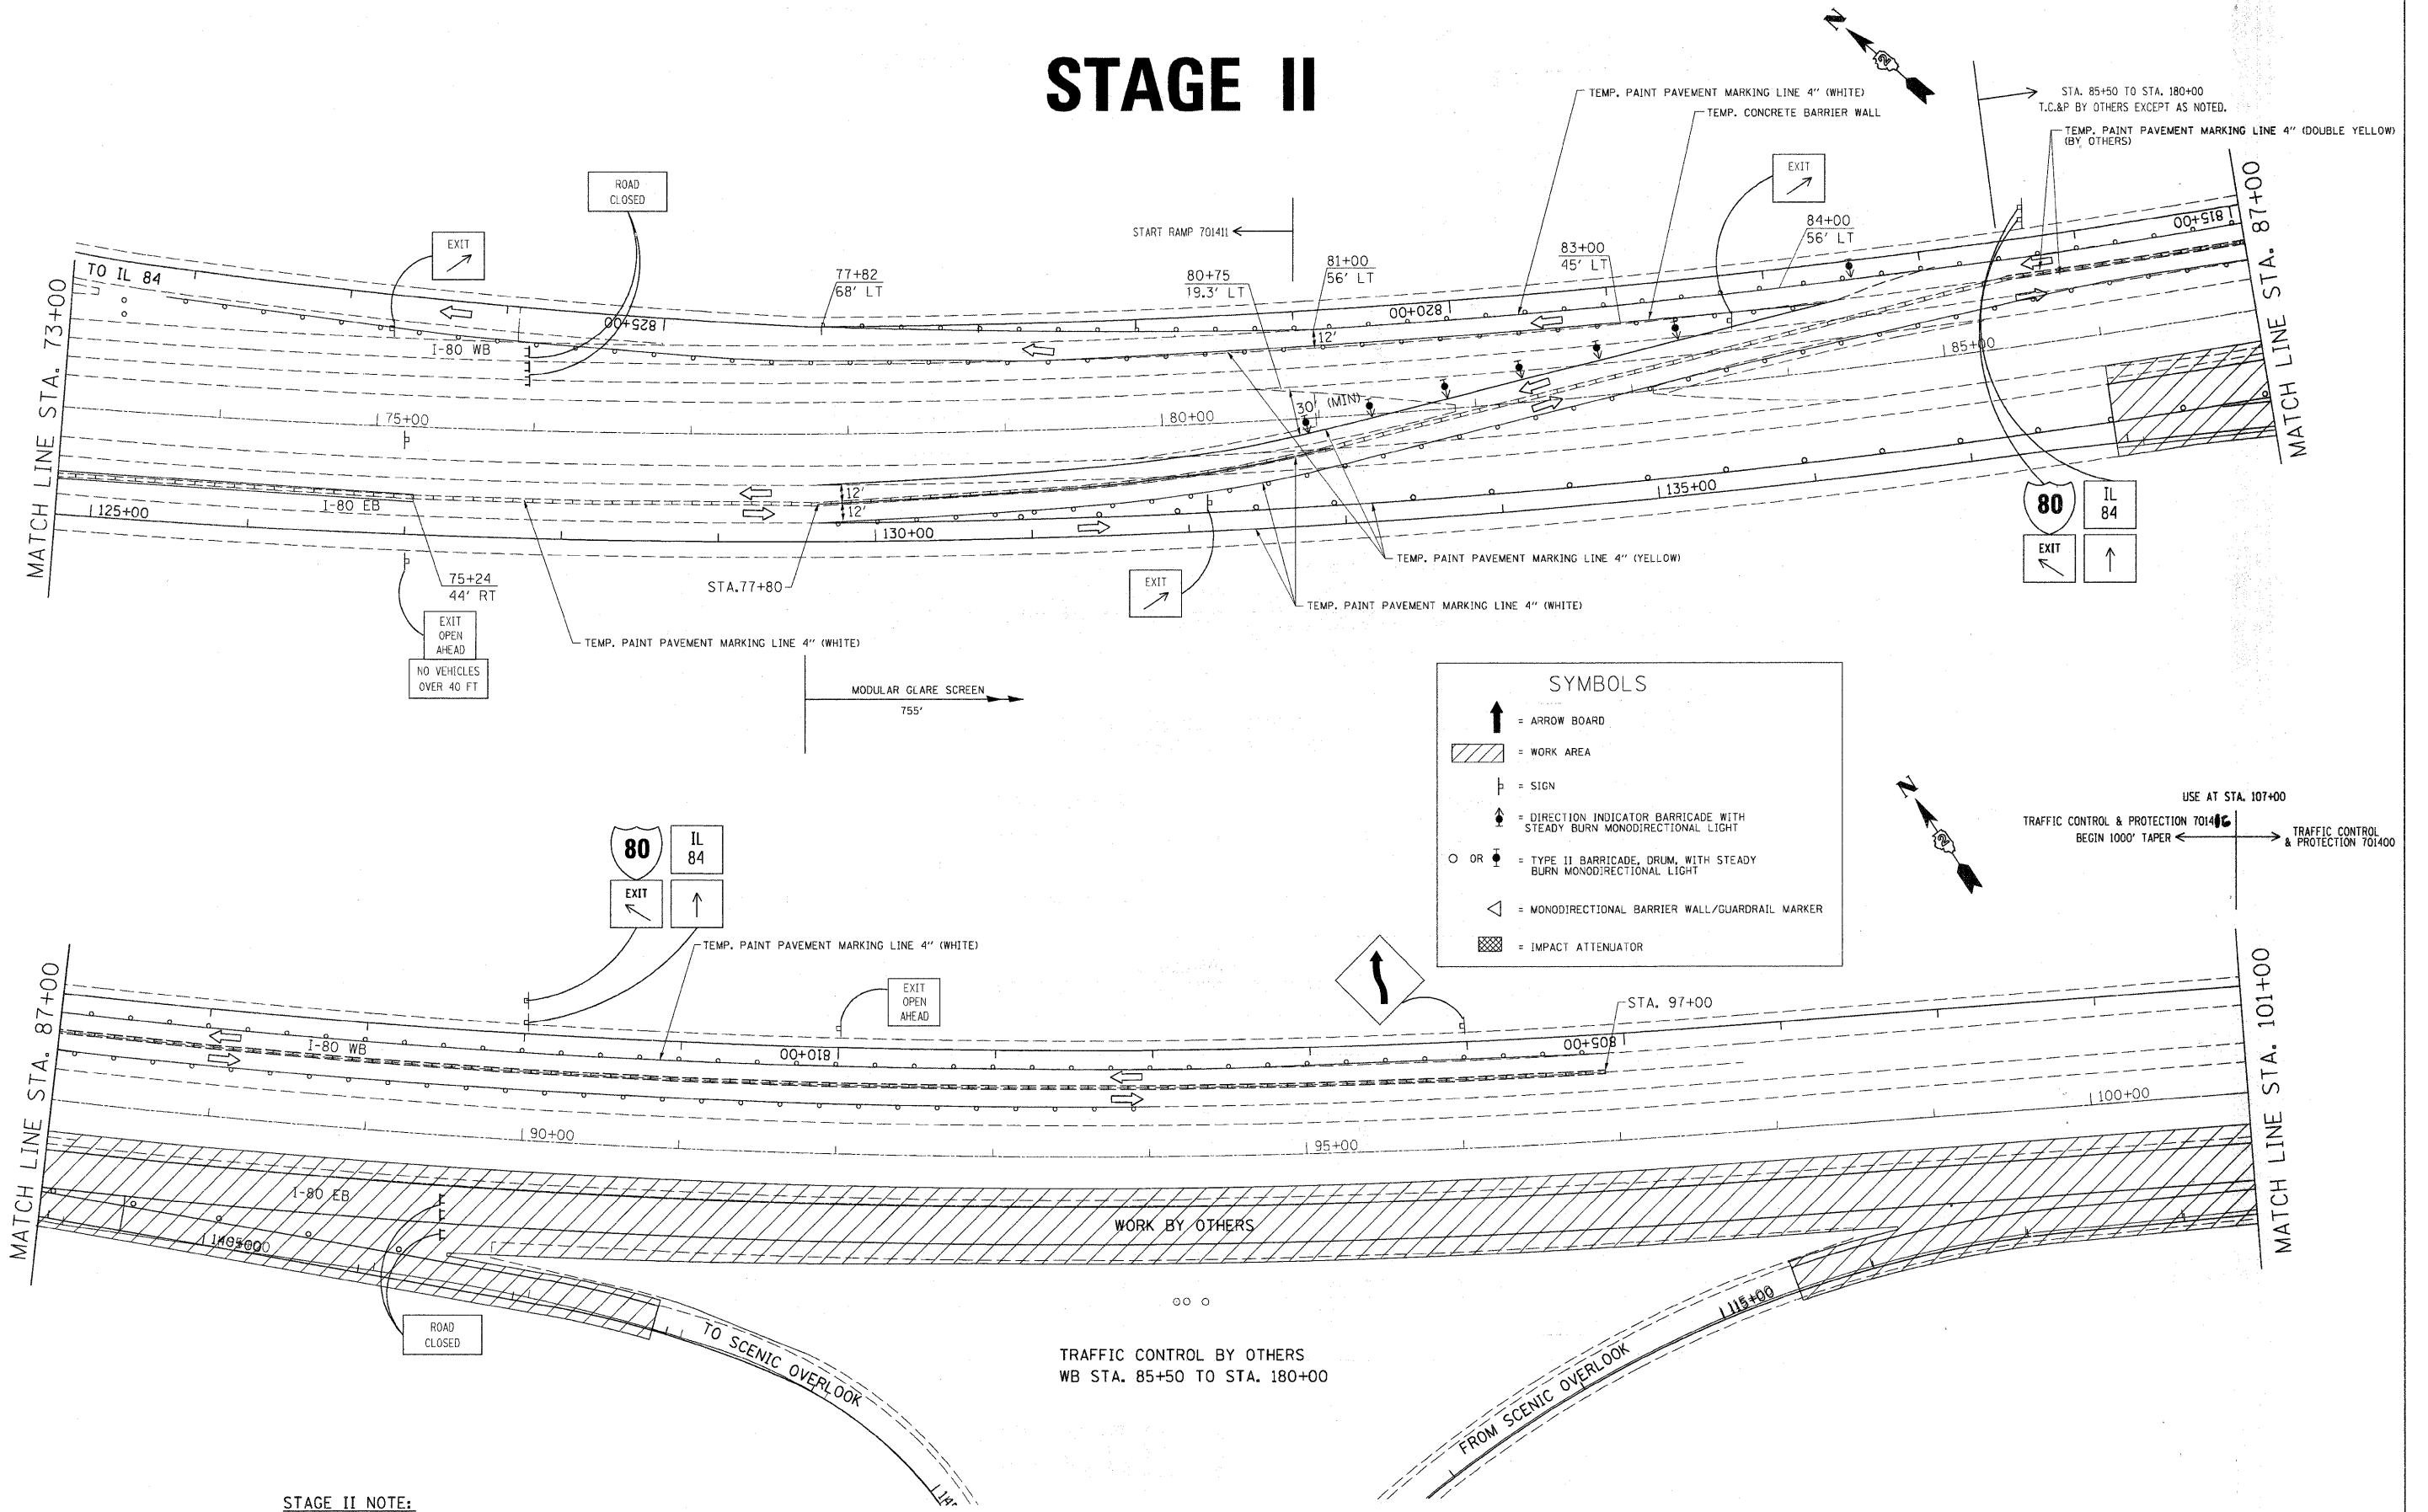

**SYMBOLS**

- = ARROW BOARD
- = WORK AREA
- = SIGN
- = DIRECTION INDICATOR BARRICADE WITH STEADY BURN MONODIRECTIONAL LIGHT
- = TYPE II BARRICADE, DRUM, WITH STEADY BURN MONODIRECTIONAL LIGHT
- = MONODIRECTIONAL BARRIER WALL/GUARDRAIL MARKER
- = IMPACT ATTENUATOR

**STAGE II NOTE:**  
 TRAFFIC CONTROL SHOWN SHALL BE PAID FOR AS HIGHWAY STD. 701416 UNLESS NOTED OTHERWISE.

REVISOR'S MARK: REVISED SHEET 10/28/09

FILE NAME =	USER NAME = cushmanibw	DESIGNED -	REVISED -	<b>STATE OF ILLINOIS DEPARTMENT OF TRANSPORTATION</b>	<b>STAGE II</b>		F.A.I. RTE.	SECTION	COUNTY	TOTAL SHEETS	SHEET NO.
c:\pwork\PWIDOT\CUSHMANIBW\d0149166\d09409atg-A.dgn		DRAWN -	REVISED -		80	(81-1B) M-4	ROCK ISLAND	75	22		
PLOT SCALE = 50.0000' / IN.		CHECKED -	REVISED -		CONTRACT NO. 64F31						
PLOT DATE = Wed Oct 21 11:24:08 2009		DATE -	REVISED -		SCALE:	SHEET NO.	OF SHEETS	STA.	TO STA.	FED. ROAD DIST. NO.	ILLINOIS FED. AID PROJECT