


# STAGE II

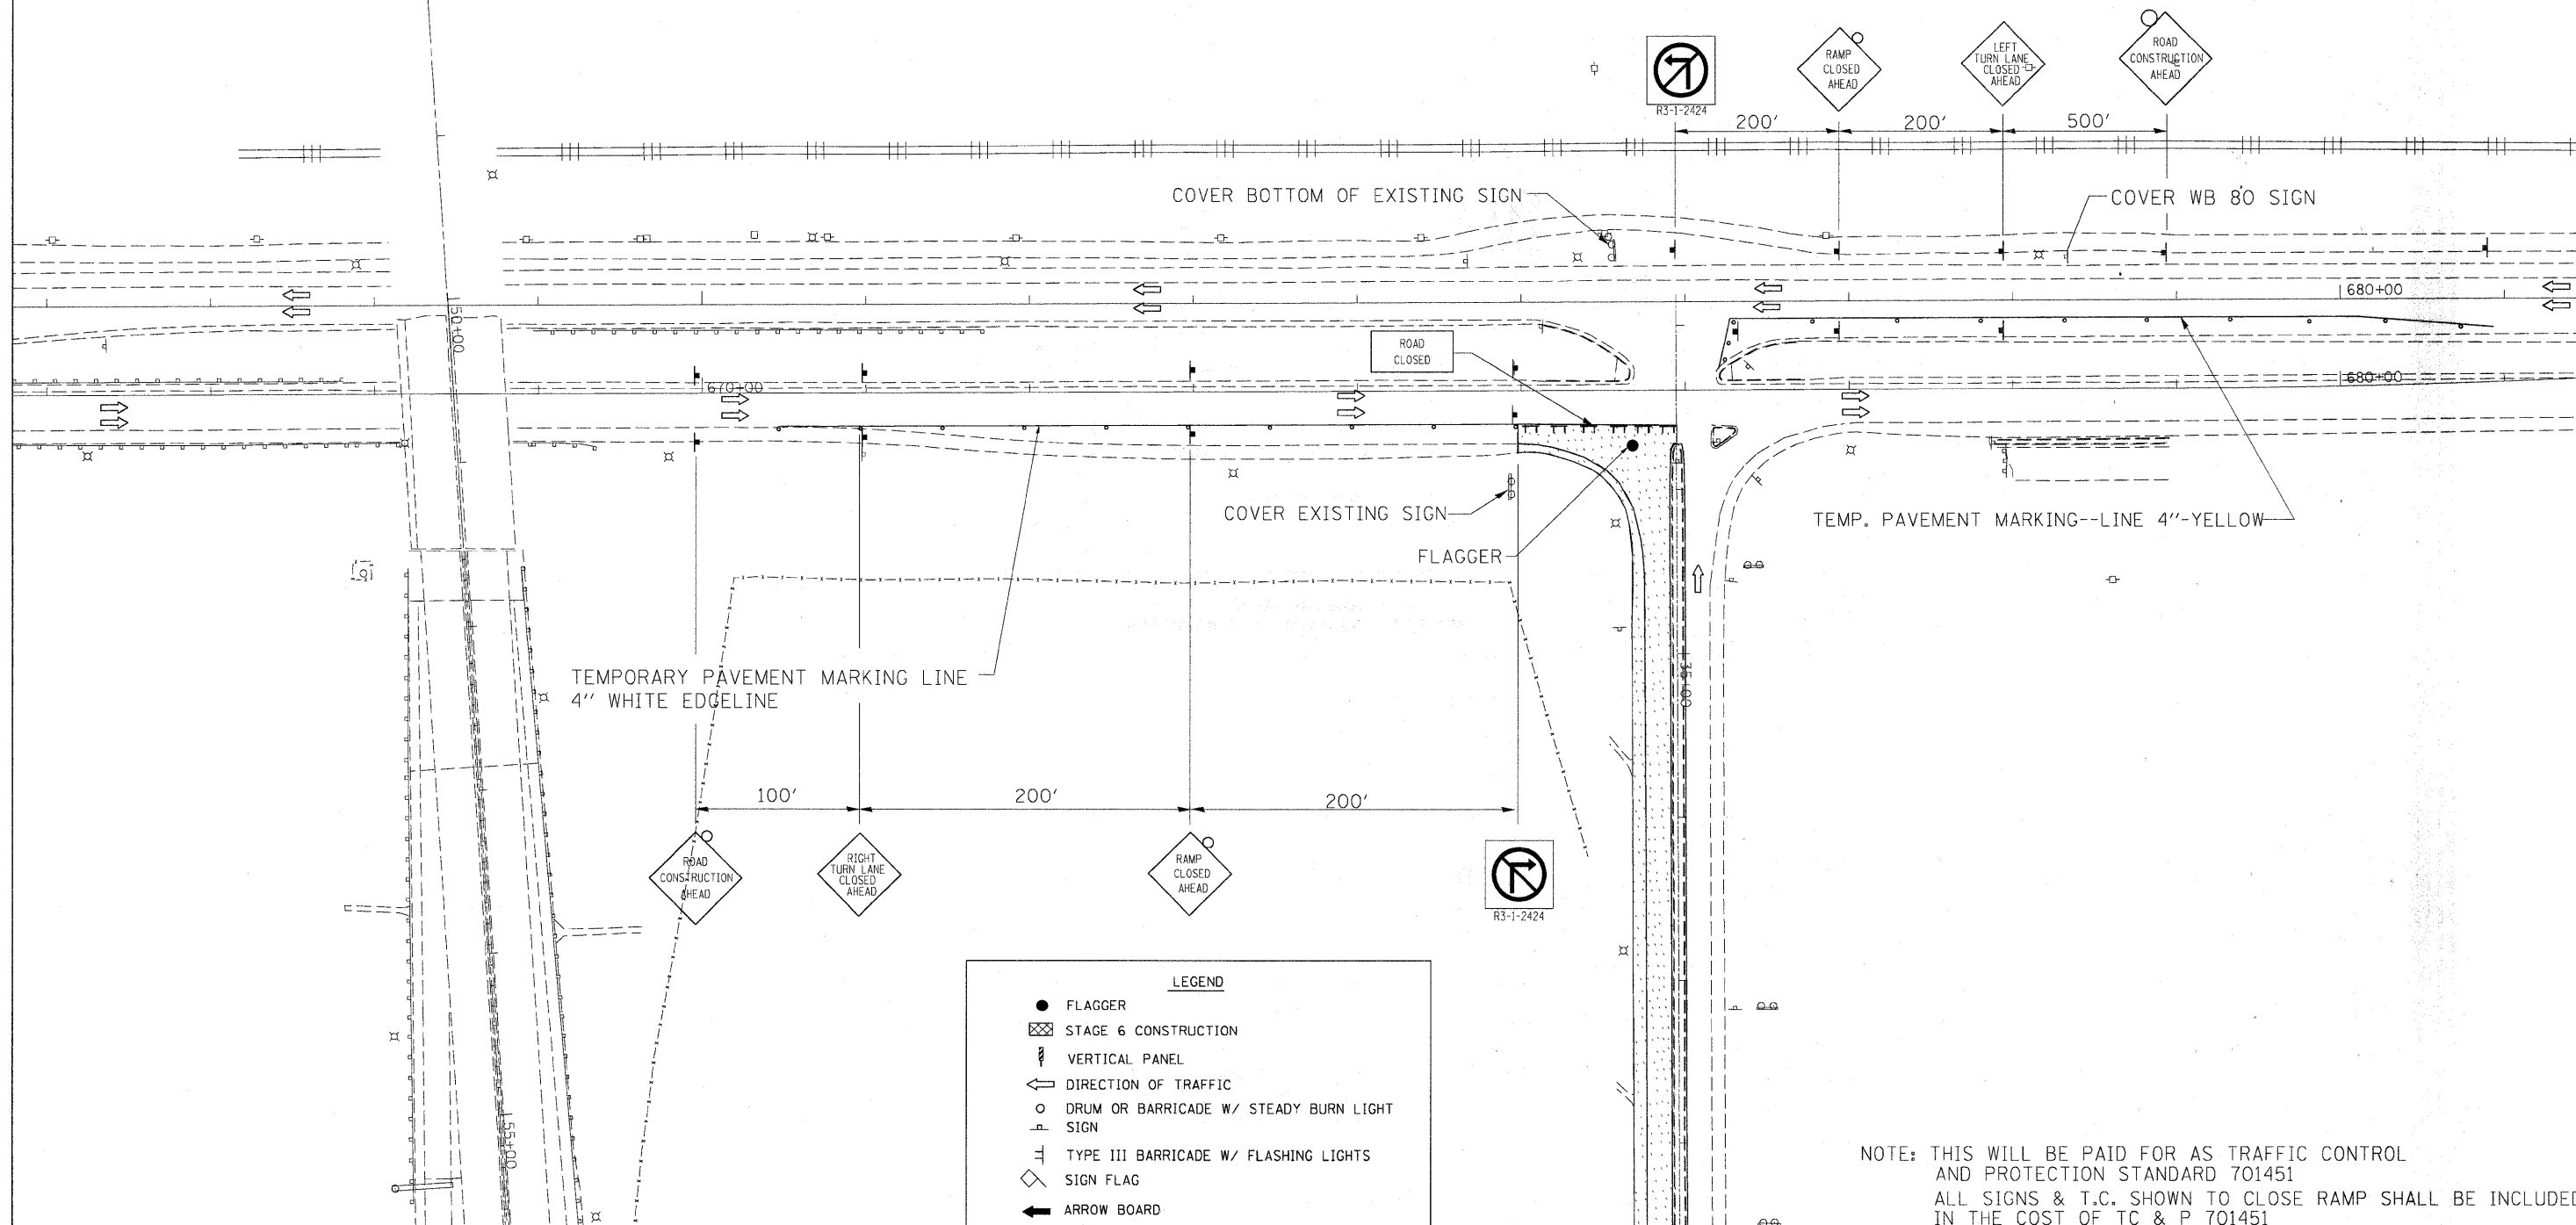

LEGEND	
●	FLAGGER
⊠	STAGE 6 CONSTRUCTION
▨	VERTICAL PANEL
⇄	DIRECTION OF TRAFFIC
○	DRUM OR BARRICADE W/ STEADY BURN LIGHT SIGN
⊥	TYPE III BARRICADE W/ FLASHING LIGHTS
◇	SIGN FLAG
➔	ARROW BOARD

NOTE: THIS WILL BE PAID FOR AS TRAFFIC CONTROL AND PROTECTION STANDARD 701451  
 ALL SIGNS & T.C. SHOWN TO CLOSE RAMP SHALL BE INCLUDED IN THE COST OF TC & P 701451

FILE NAME =	USER NAME = cushmanbw	DESIGNED -	REVISED -
c:\pwork\pwork\cushmanbw\d0149166\d094409atg-A.dgn		DRAWN -	REVISED -
		CHECKED -	REVISED -
		DATE -	REVISED -

**STATE OF ILLINOIS  
 DEPARTMENT OF TRANSPORTATION**

**REVISSED SHEET 10/28/09 STAGE II**

SCALE: SHEET NO. OF SHEETS STA. TO STA.

F.A.I. RTE.	SECTION	COUNTY	TOTAL SHEETS	SHEET NO.
80	(81-1B) M-4	ROCK ISLAND	75	23
FED. ROAD DIST. NO.			ILLINOIS FED. AID PROJECT	
			CONTRACT NO. 64F31	