


STAGE III

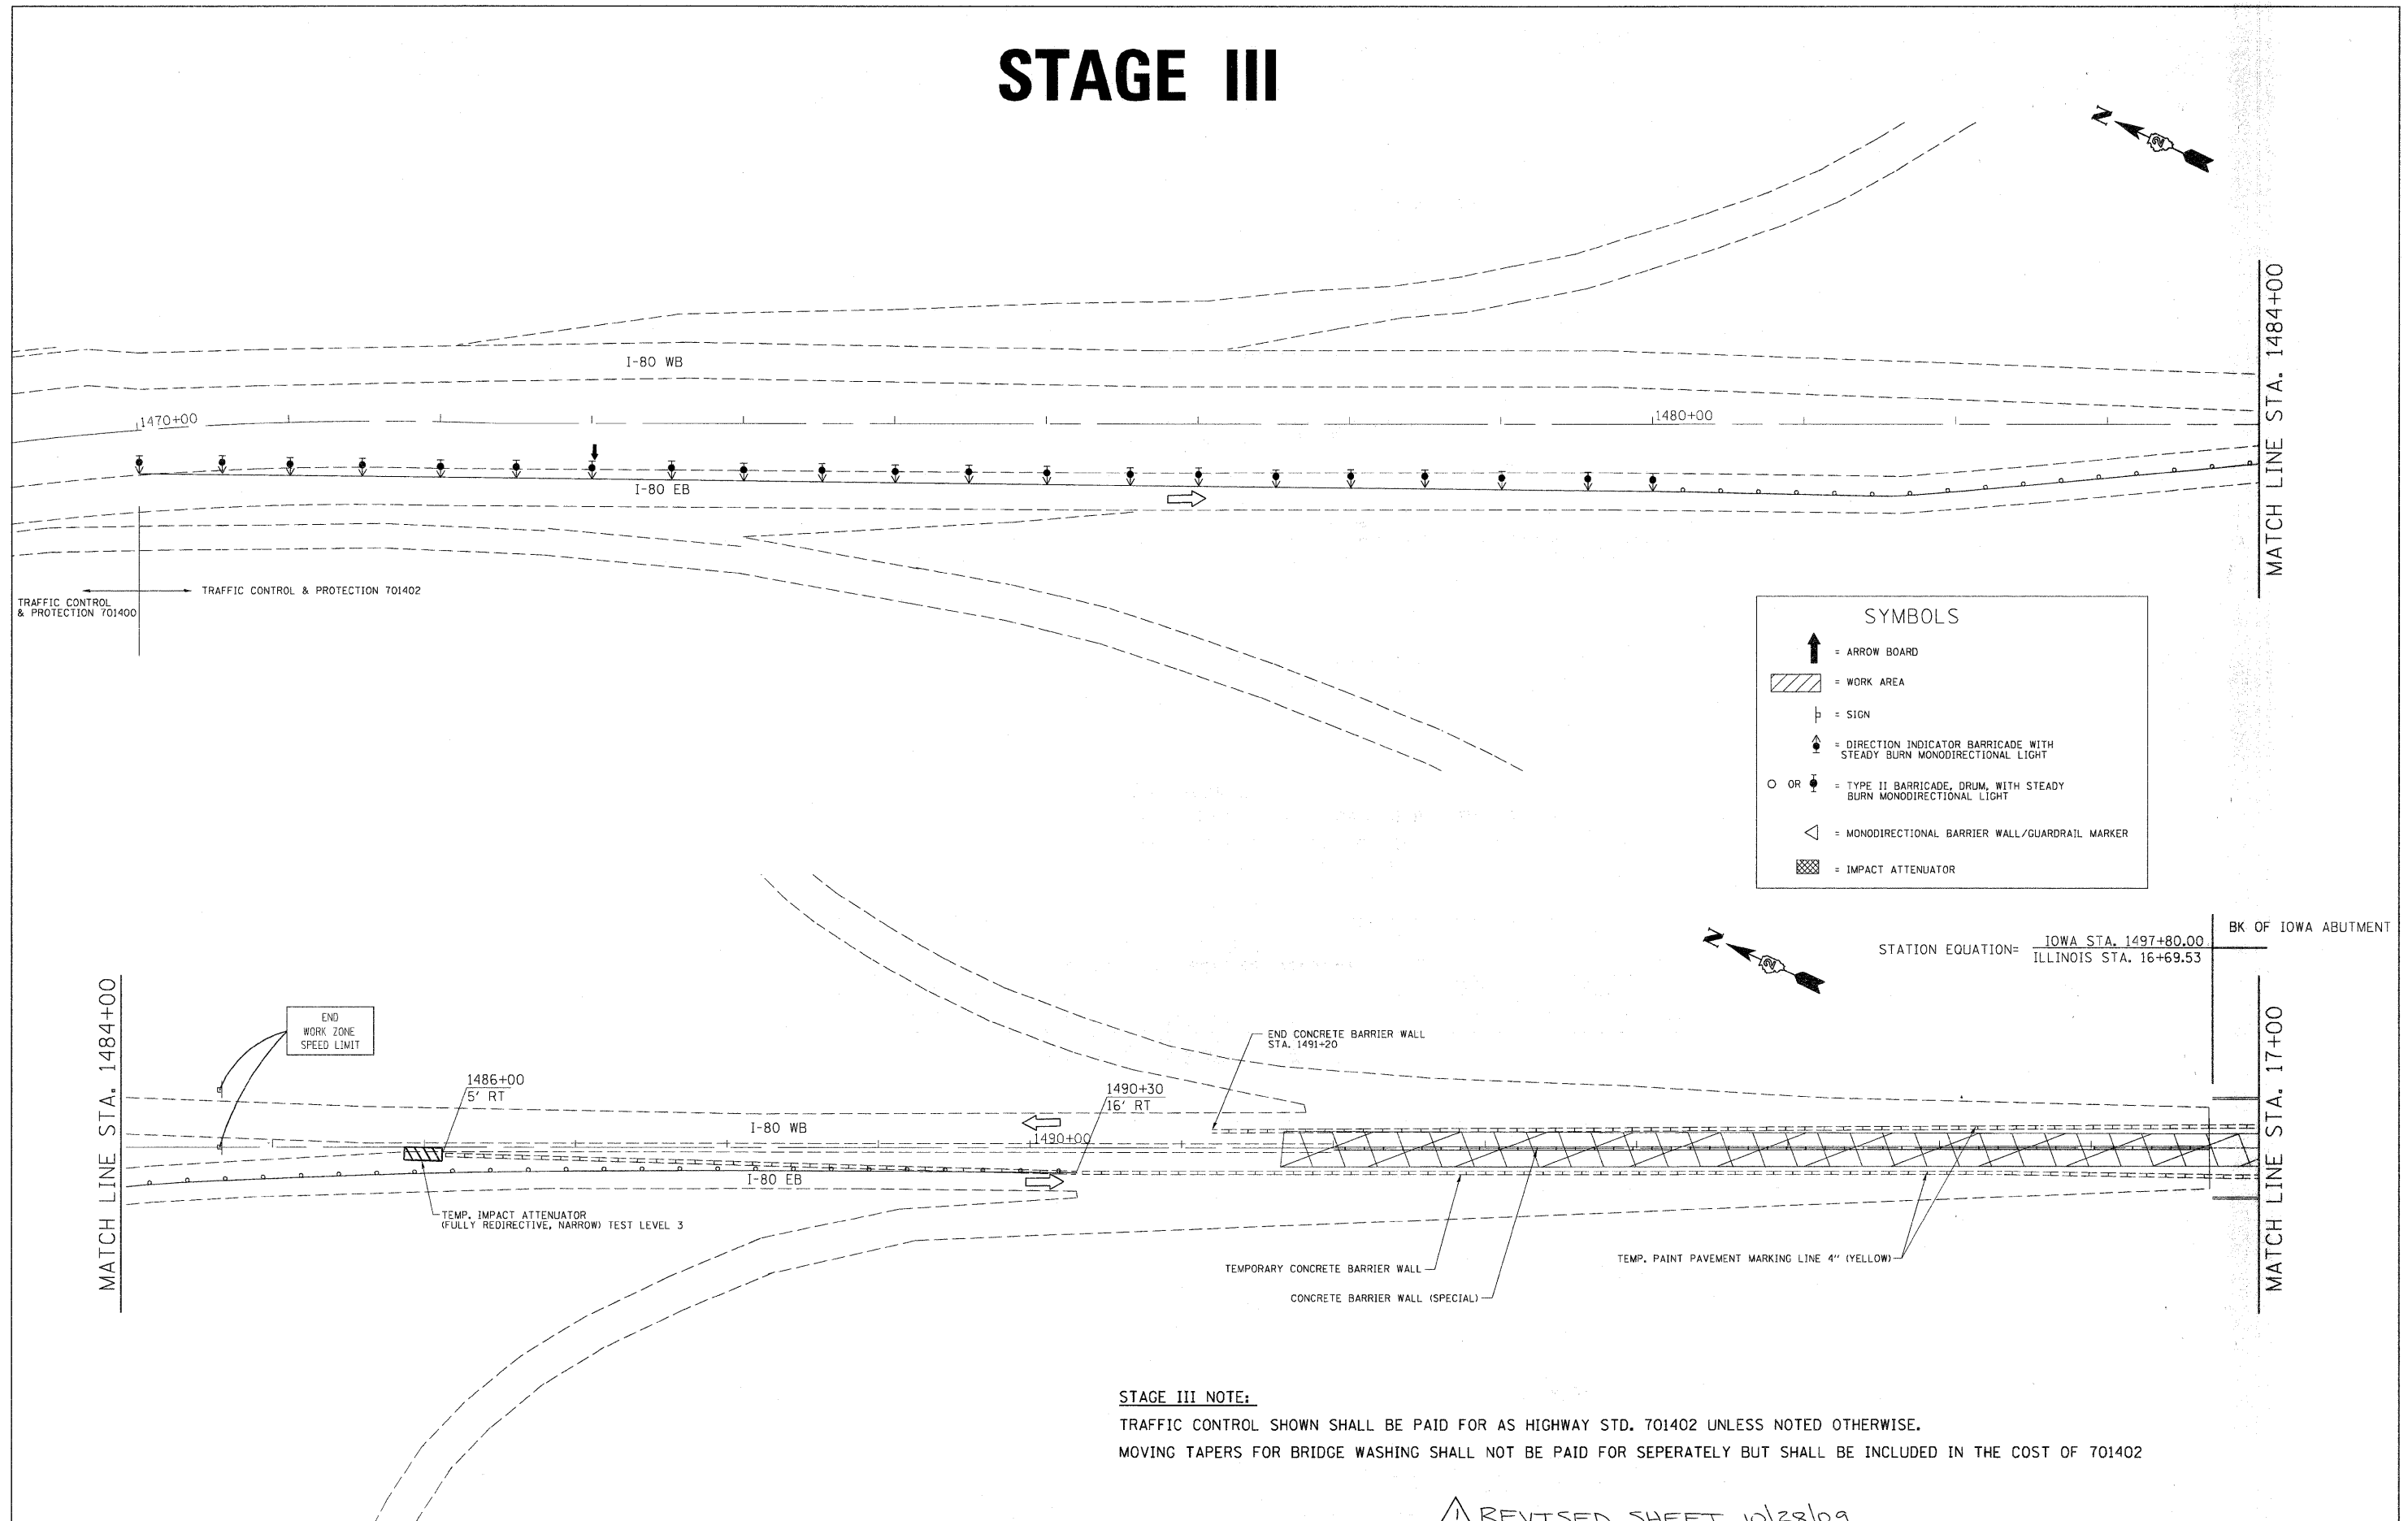

STATION EQUATION= IOWA STA. 1497+80.00
ILLINOIS STA. 16+69.53

STAGE III NOTE:
TRAFFIC CONTROL SHOWN SHALL BE PAID FOR AS HIGHWAY STD. 701402 UNLESS NOTED OTHERWISE.
MOVING TAPERS FOR BRIDGE WASHING SHALL NOT BE PAID FOR SEPERATELY BUT SHALL BE INCLUDED IN THE COST OF 701402

REVISIED SHEET 10/28/09

FILE NAME =	USER NAME = cushmanbw	DESIGNED -	REVISED -
ci:\px_work\pwidot\cushmanbw\d0149166\d0149166\stage-Adgn		DRAWN -	REVISED -
	PLOT SCALE = 50.0000' / IN.	CHECKED -	REVISED -
	PLOT DATE = Tue Oct 20 16:51:35 2009	DATE -	REVISED -

**STATE OF ILLINOIS
DEPARTMENT OF TRANSPORTATION**

STAGE III			
SCALE:	SHEET NO.	OF SHEETS	STA. TO STA.

F.A.I. RTE.	SECTION	COUNTY	TOTAL SHEETS	SHEET NO.
80	(81-1B) M-4	ROCK ISLAND	75	24
CONTRACT NO. 64F31			ILLINOIS FED. AID PROJECT	