



STAGE III

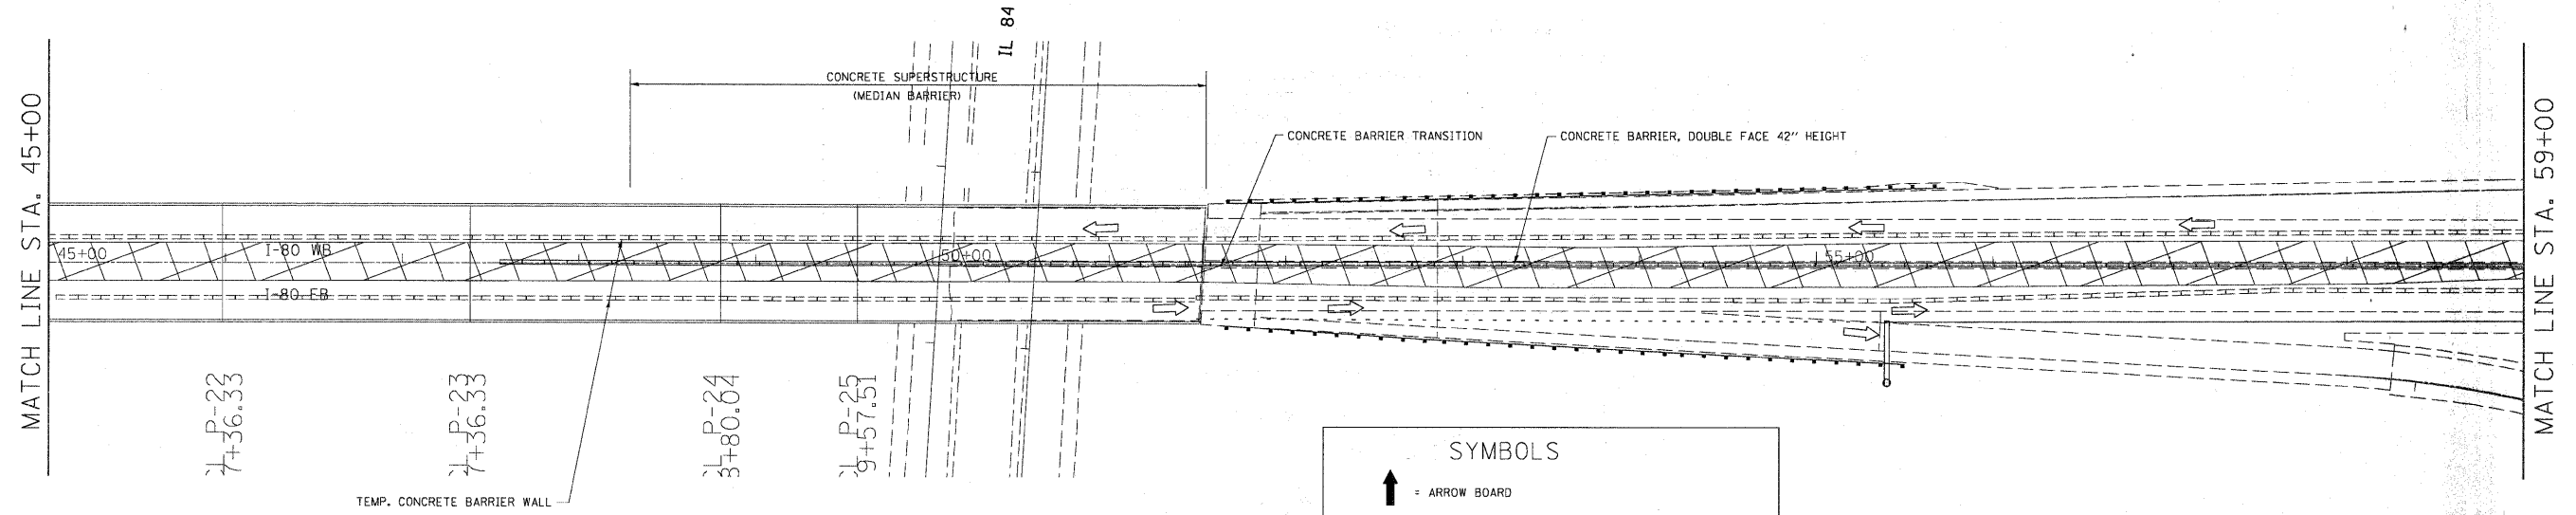

SYMBOLS

- = ARROW BOARD
- = WORK AREA
- = SIGN
- = DIRECTION INDICATOR BARRICADE WITH STEADY BURN MONODIRECTIONAL LIGHT
- = TYPE II BARRICADE, DRUM, WITH STEADY BURN MONODIRECTIONAL LIGHT
- = MONODIRECTIONAL BARRIER WALL/GUARDRAIL MARKER
- = IMPACT ATTENUATOR

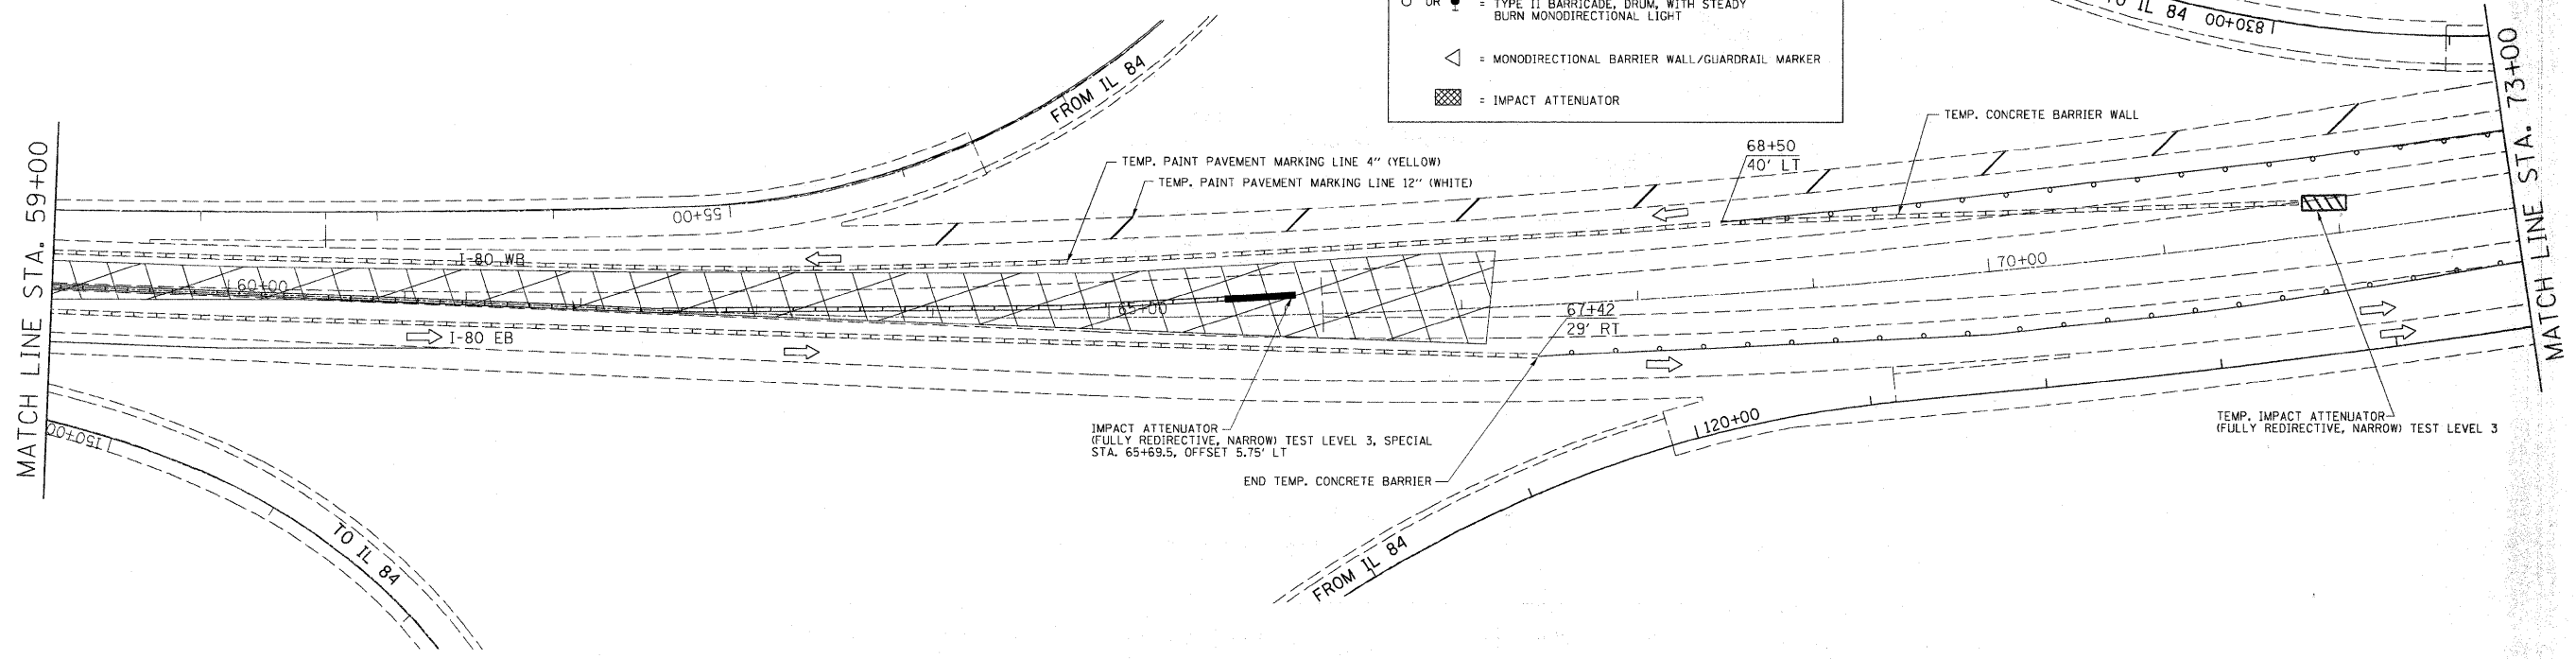

STAGE III NOTE:

MOVING / RELOCATING TEMPORARY OR PERMANENT IMPACT ATTENUATOR DURING CONSTRUCTION OF 42" HIGH CONCRETE BARRIER WALL SHALL BE @ THE CONTRACTORS EXPENSE.

REVISIED SHEET 10/28/09

FILE NAME =	USER NAME = cushmanbw	DESIGNED -	REVISED -
et:\pwork\pwork\cushmanbw\d0149166\d0149166.dgn	409atg-A.dgn	DRAWN -	REVISED -
PLOT SCALE = 50.0000' / IN.	CHECKED -	REVISED -	REVISED -
PLOT DATE = Tue Oct 20 16:51:58 2009	DATE -	REVISED -	REVISED -

**STATE OF ILLINOIS
DEPARTMENT OF TRANSPORTATION**

STAGE III

SCALE: SHEET NO. OF SHEETS STA. TO STA.

F.A.I. RTE.	SECTION	COUNTY	TOTAL SHEETS	SHEET NO.
80	(61-1B) M-4	ROCK ISLAND	75	26
FED. ROAD DIST. NO. ILLINOIS FED. AID PROJECT			CONTRACT NO. 64F31	