


STAGE II – BRIDGE SECTION TYPICAL

(Looking from Iowa to Illinois)

WESTBOUND

EASTBOUND

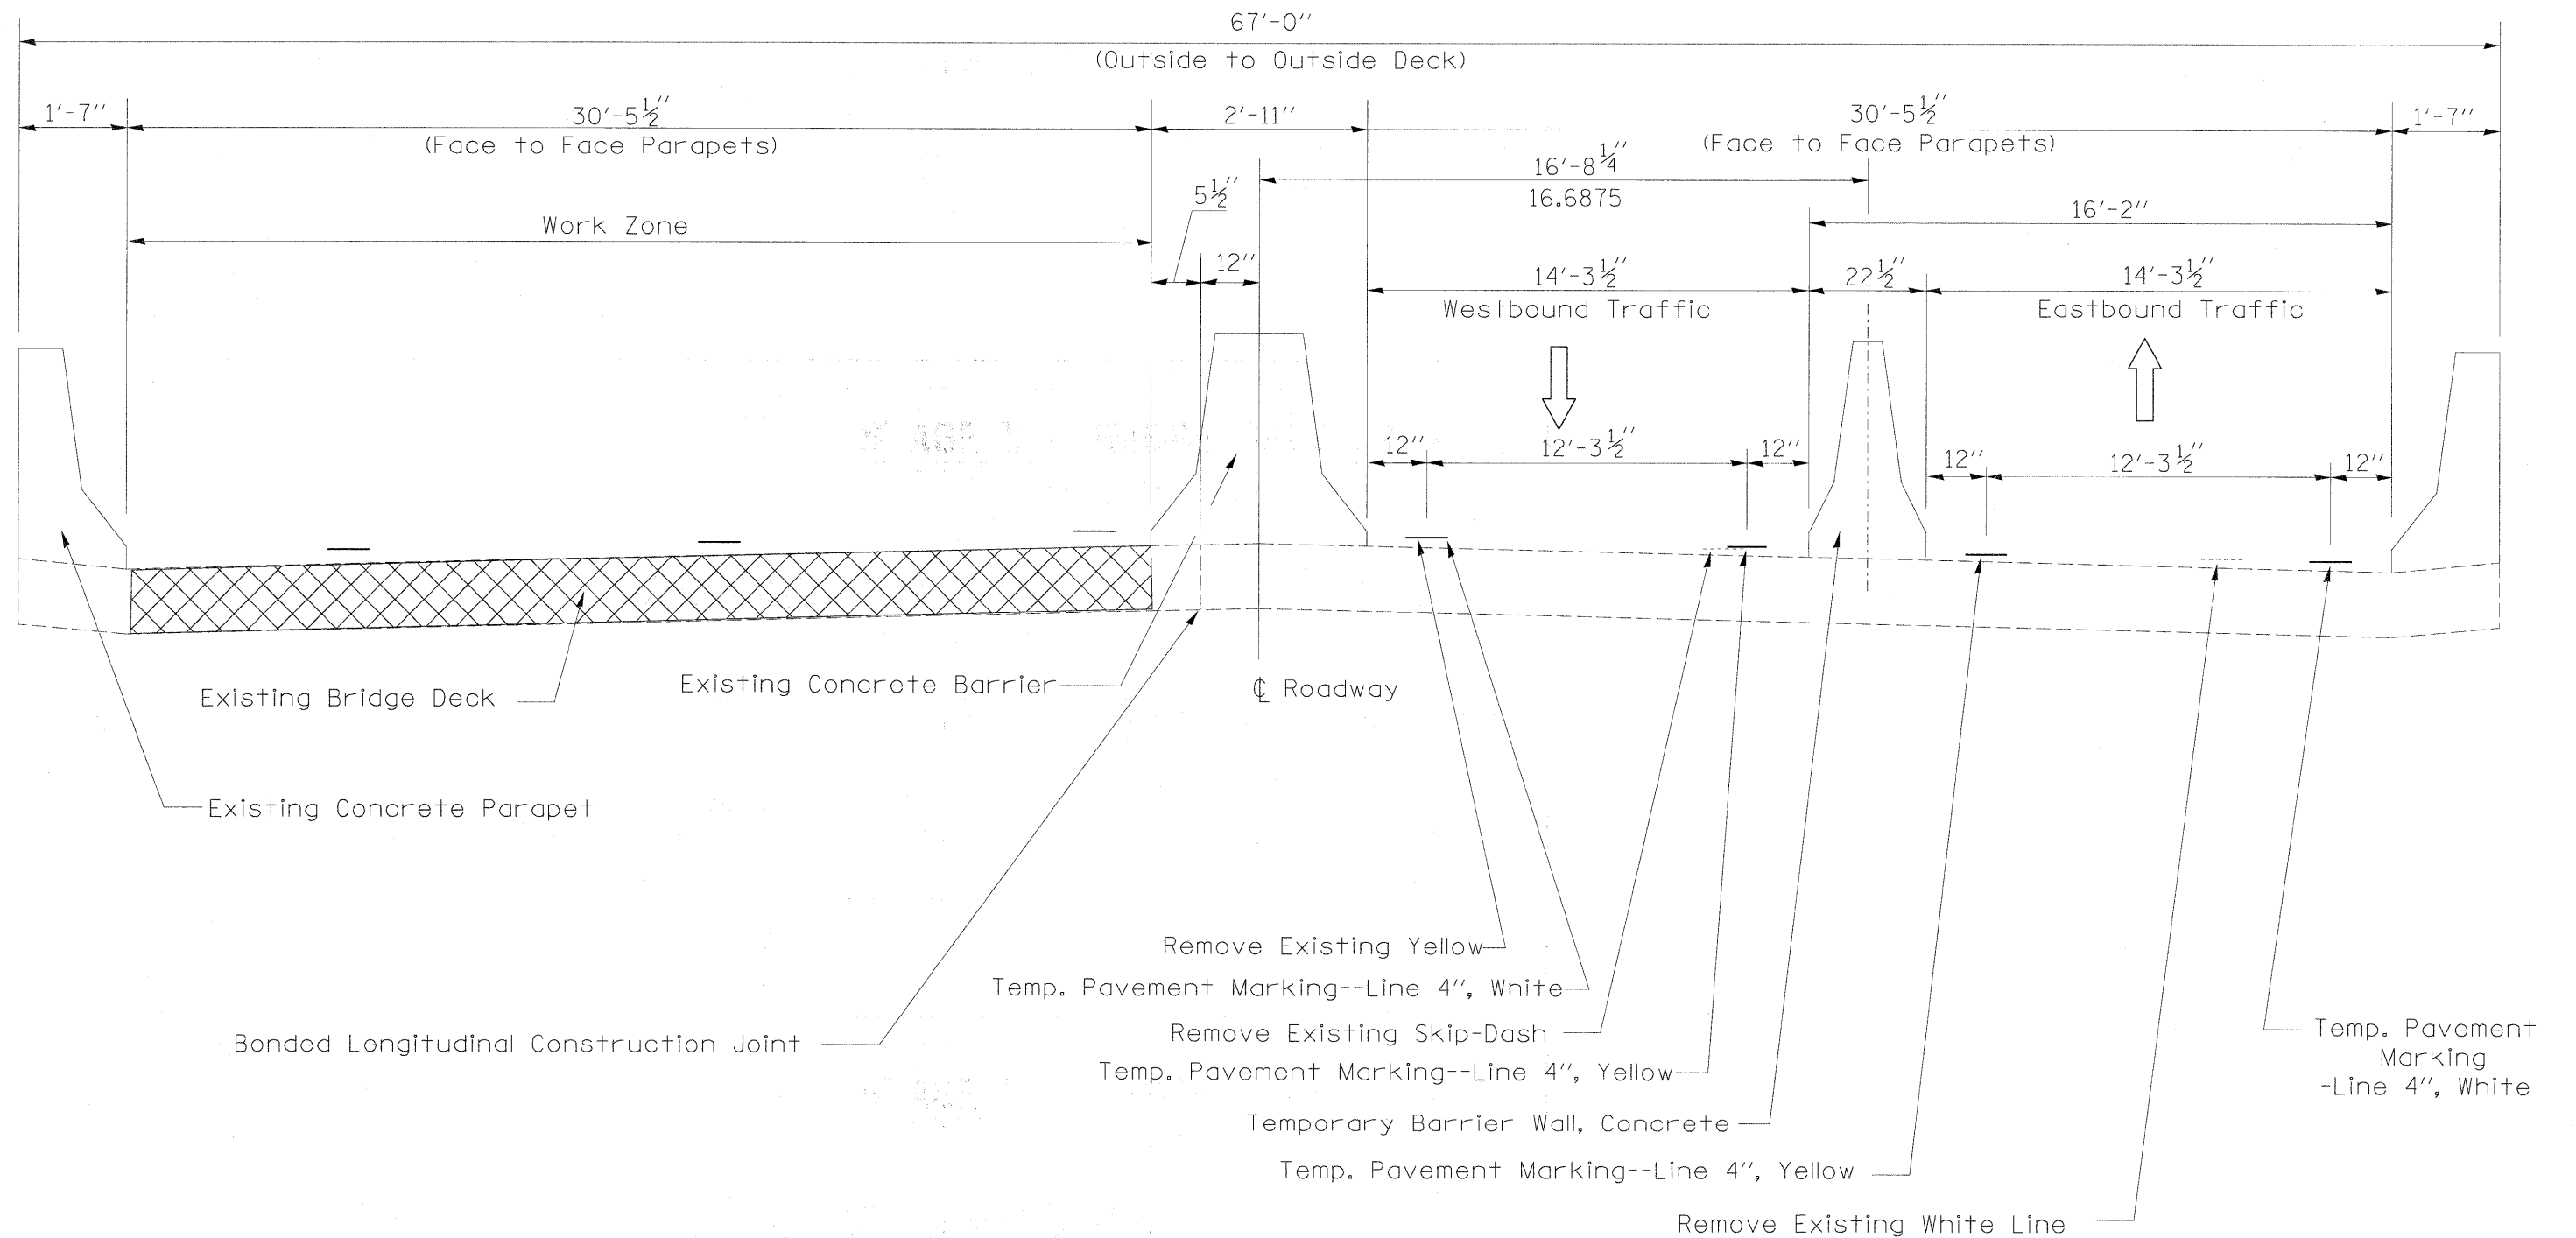

Note: Dimensions with Pavement Markings are center-to-center

FILE NAME =	USER NAME = cushmanbw	DESIGNED - EEC	REVISED -	STATE OF ILLINOIS DEPARTMENT OF TRANSPORTATION	STAGING TYPICAL				F.A.I. RTE.	SECTION	COUNTY	TOTAL SHEETS	SHEET NO.		
c:\pwwork\pwwork\cushmanbw\d0149192\d0149192.dgn		DRAWN - EEC	REVISED -		SCALE:	SHEET NO.	OF	SHEETS	STA.	TO STA.	80	(81-1 B) M-4	ROCK ISLAND	75	7
		PLOT SCALE = 100.0000' / 1"	CHECKED -		REVISED -										
		PLOT DATE = Thu Sep 17 09:13:53 2009	DATE -		REVISED -										
										CONTRACT NO. 64F31		ILLINOIS FED. AID PROJECT			