


# STAGE I

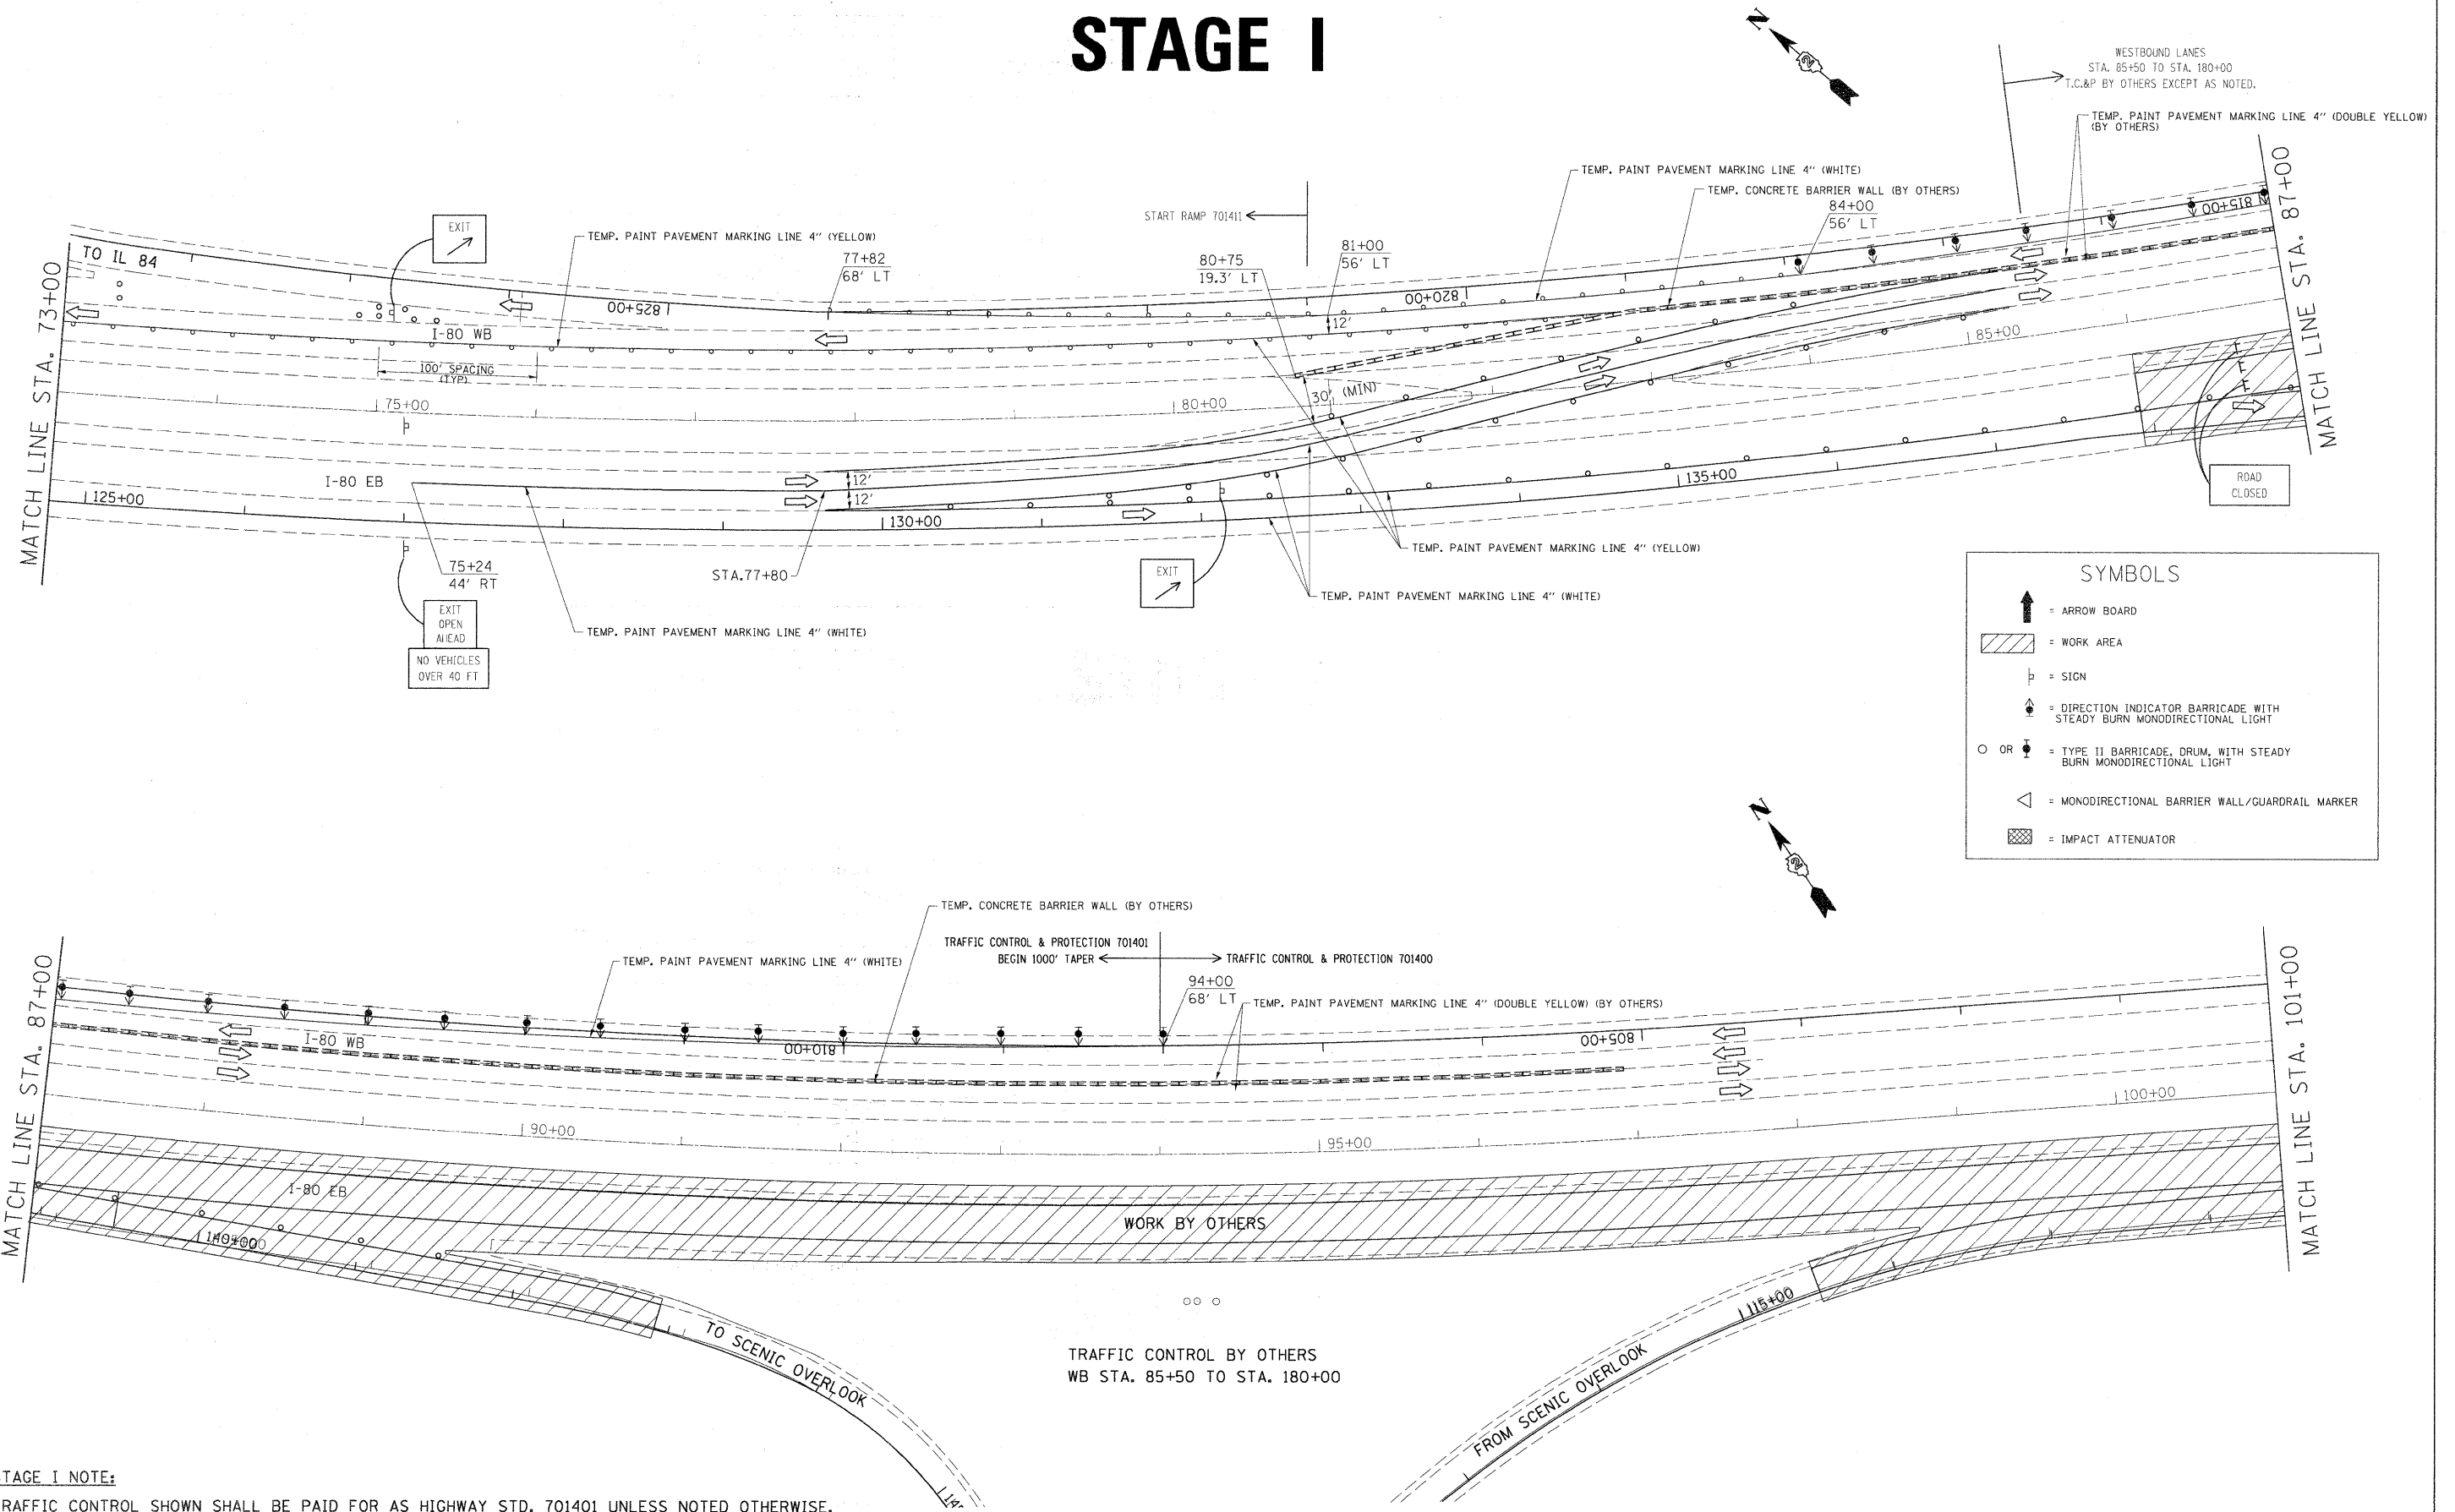

**STAGE I NOTE:**

TRAFFIC CONTROL SHOWN SHALL BE PAID FOR AS HIGHWAY STD. 701401 UNLESS NOTED OTHERWISE.

FILE NAME =	USER NAME = cushmanbw
c:\pwwork\pwwork\cushmanbw\d0149166\d0149166.stg	48%stg-A.dgn
PLOT SCALE = 50.0000' / IN.	CHECKED -
PLOT DATE = Thu Sep 17 09:17:53 2009	DATE -

DESIGNED -	REVISED -
DRAWN -	REVISED -
CHECKED -	REVISED -
DATE -	REVISED -

**STATE OF ILLINOIS  
DEPARTMENT OF TRANSPORTATION**

**STAGE I**

SCALE:	SHEET NO.	OF	SHEETS	STA.	TO STA.
--------	-----------	----	--------	------	---------

F.A.I. RTE.	SECTION	COUNTY	TOTAL SHEETS	SHEET NO.
80	(81-1B) M-4	ROCK ISLAND	75	18
CONTRACT NO. 64F31				
FED. ROAD DIST. NO.	ILLINOIS FED. AID PROJECT			