


STAGE II

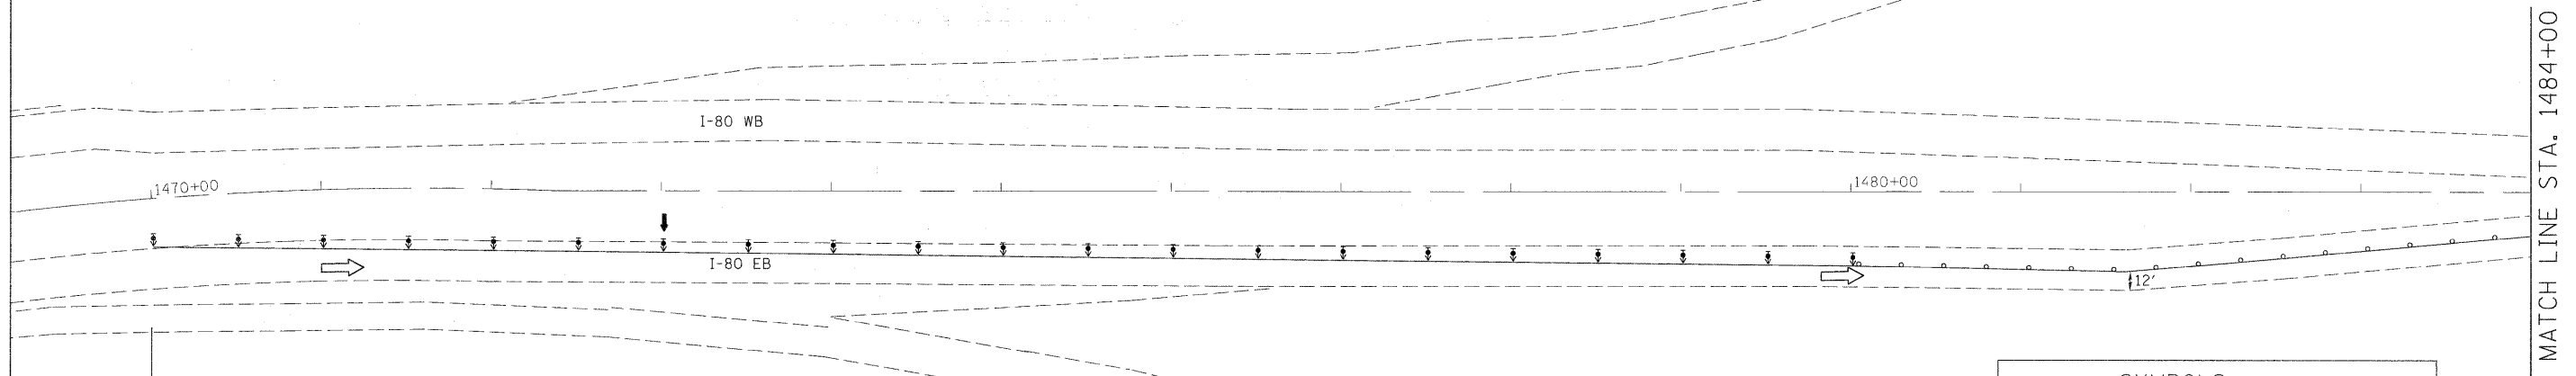

TRAFFIC CONTROL & PROTECTION 701400

TRAFFIC CONTROL & PROTECTION 701416

SYMBOLS

- = ARROW BOARD
- = WORK AREA
- = SIGN
- = DIRECTION INDICATOR BARRICADE WITH STEADY BURN MONODIRECTIONAL LIGHT
- = TYPE II BARRICADE, DRUM, WITH STEADY BURN MONODIRECTIONAL LIGHT
- = MONODIRECTIONAL BARRIER WALL/GUARDRAIL MARKER
- = IMPACT ATTENUATOR

MATCH LINE STA. 1484+00

END WORK ZONE SPEED LIMIT

RELOCATE TEMP. CONCRETE BARRIER WALL

STATION EQUATION= $\frac{\text{IOWA STA. } 1497+80.00}{\text{ILLINOIS STA. } 16+69.53}$ BK OF IOWA ABUTMENT

TEMP. CONCRETE BARRIER WALL
1497+00
24' LT

1497+80

1497+00
17' RT

MATCH LINE STA. 17+00

TEMP. PAINT PAVEMENT MARKING LINE 4" (YELLOW)

MODULAR GLARE SCREEN
600'

FILE NAME =	USER NAME = cushmanbw	DESIGNED -	REVISED -
c:\pe_work\pwwork\cushmanbw\2009\149166\149166.dgn	42% sgr Adgn	DRAWN -	REVISED -
	PLOT SCALE = 50.0000' / IN.	CHECKED -	REVISED -
	PLOT DATE = Thu Sep 17 09:18:13 2009	DATE -	REVISED -

**STATE OF ILLINOIS
DEPARTMENT OF TRANSPORTATION**

STAGE II

SCALE: SHEET NO. OF SHEETS STA. TO STA.

F.A.I. RTE.	SECTION	COUNTY	TOTAL SHEETS	SHEET NO.
80	(81-1B) M-4	ROCK ISLAND	75	19
CONTRACT NO. 64F31				
ILLINOIS FED. AID PROJECT				