


# STAGE II

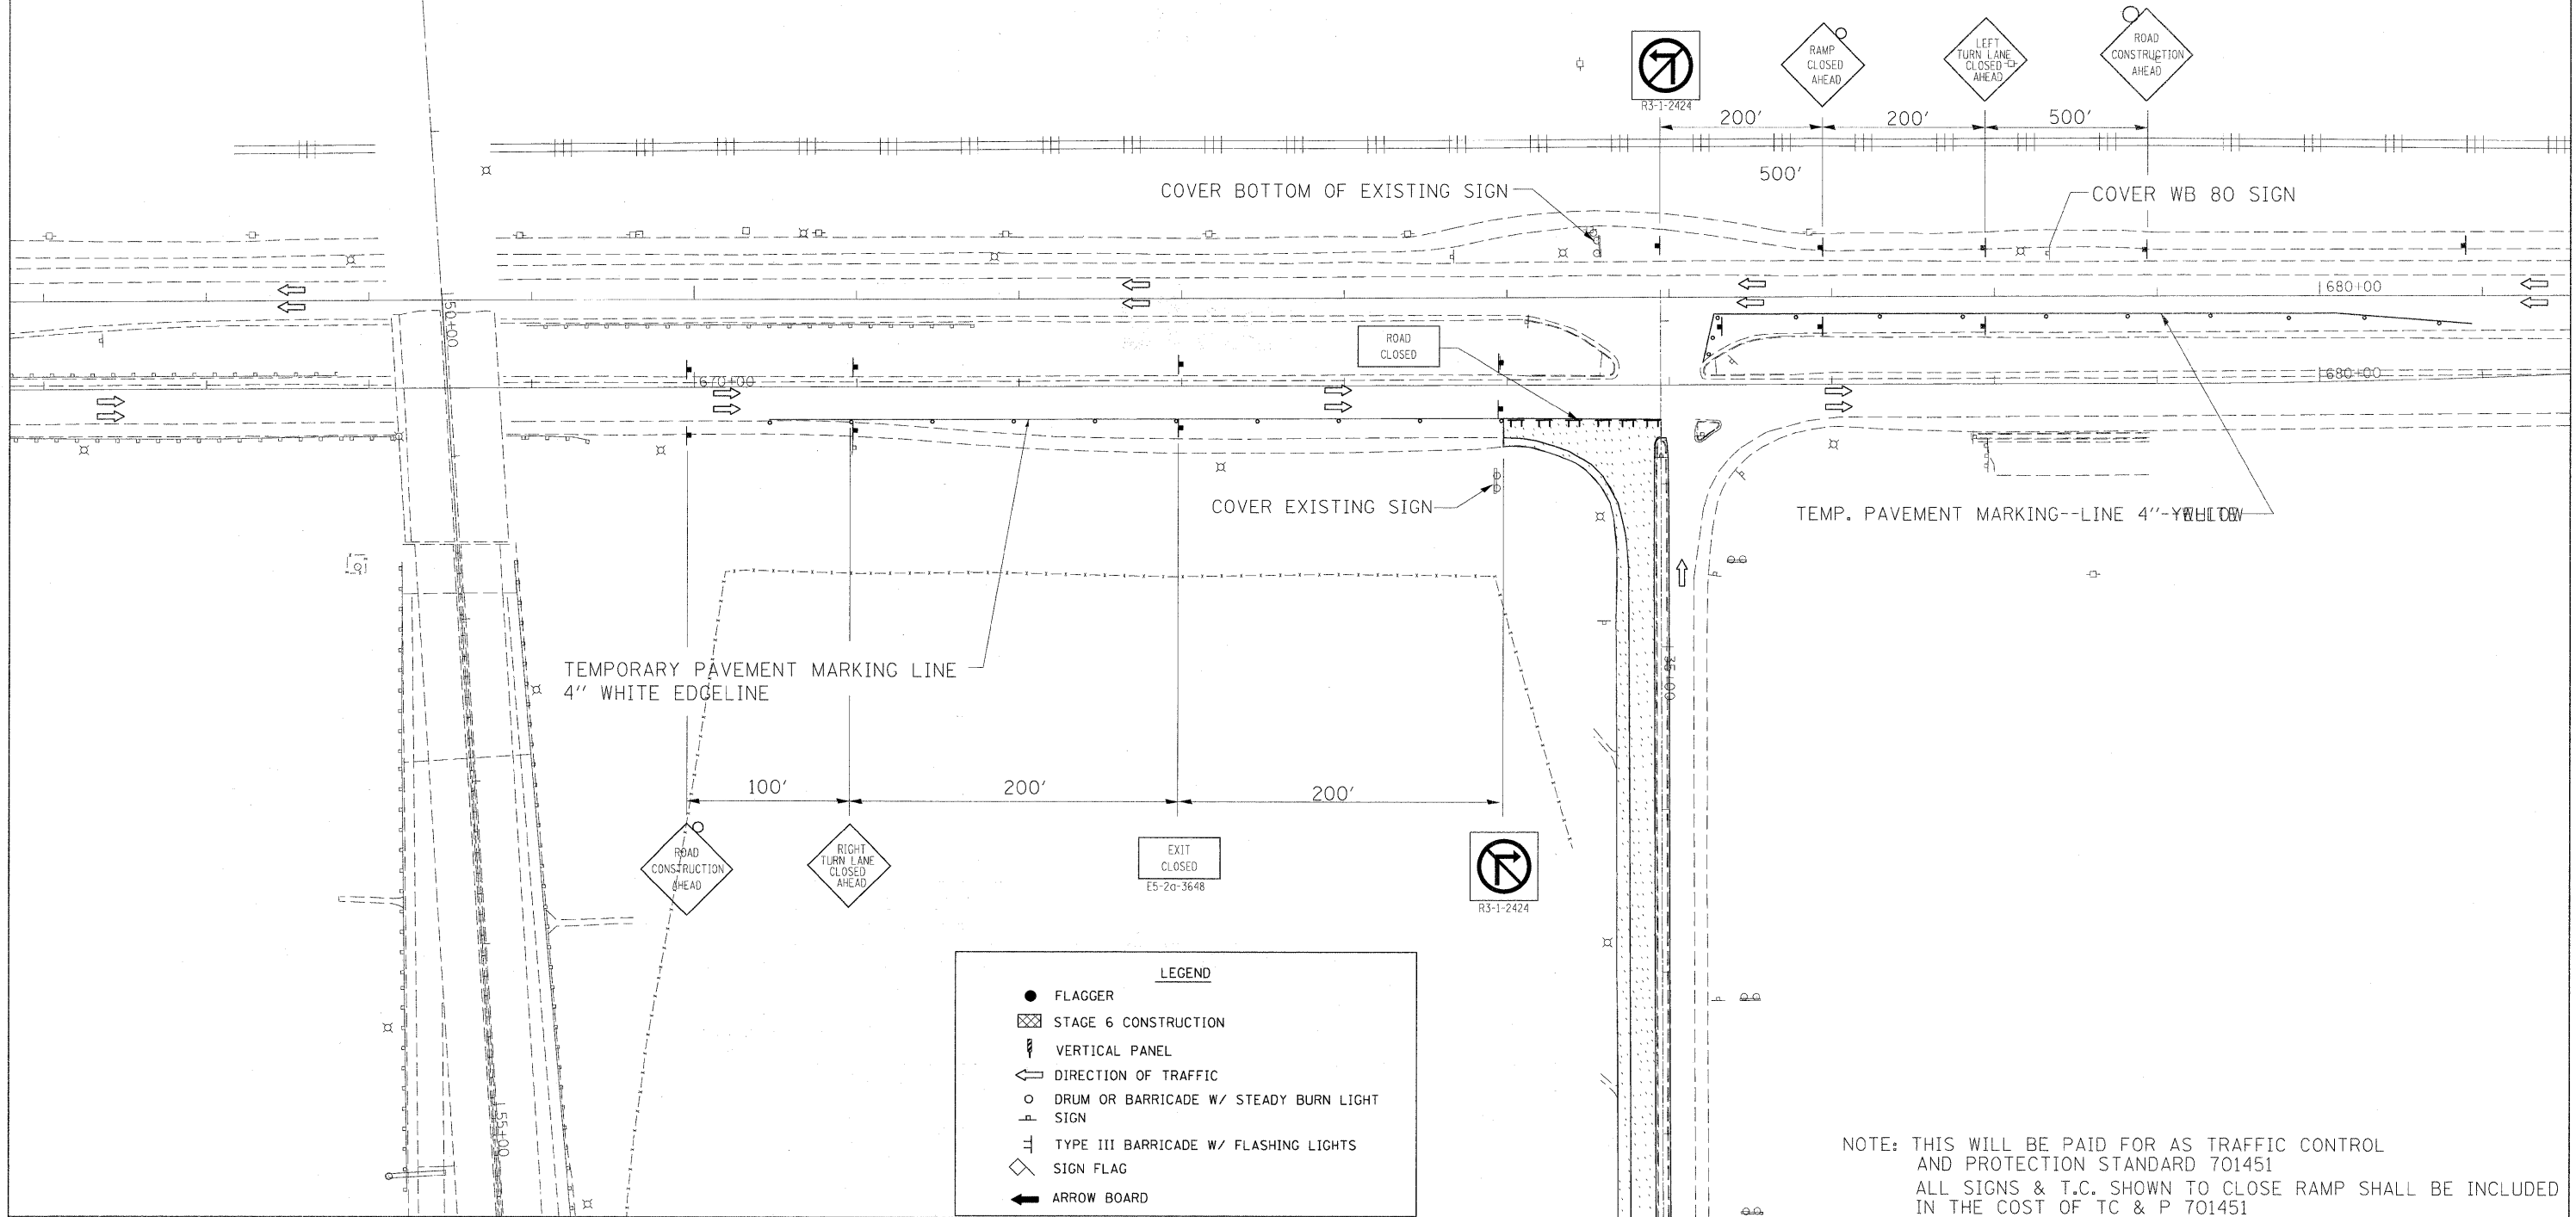

LEGEND	
●	FLAGGER
⊠	STAGE 6 CONSTRUCTION
⌄	VERTICAL PANEL
⇄	DIRECTION OF TRAFFIC
○	DRUM OR BARRICADE W/ STEADY BURN LIGHT SIGN
⊥	TYPE III BARRICADE W/ FLASHING LIGHTS
◇	SIGN FLAG
➔	ARROW BOARD

NOTE: THIS WILL BE PAID FOR AS TRAFFIC CONTROL AND PROTECTION STANDARD 701451  
 ALL SIGNS & T.C. SHOWN TO CLOSE RAMP SHALL BE INCLUDED IN THE COST OF TC & P 701451

FILE NAME =	USER NAME = cushmanbw	DESIGNED -	REVISED -	<b>STATE OF ILLINOIS DEPARTMENT OF TRANSPORTATION</b>	<b>STAGE II</b>	F.A.I. RTE.	SECTION	COUNTY	TOTAL SHEETS	SHEET NO.
c:\pwork\pwork\cushmanbw\d0149166\d0149166\stg-A.dgn	DRAWN -	REVISED -	80			(81-1B) M-4	ROCK ISLAND	75	23	
PLOT SCALE = 50.0000' / IN.	CHECKED -	REVISED -	CONTRACT NO. 64F31							
PLOT DATE = Thu Sep 17 09:19:01 2009	DATE -	REVISED -	ILLINOIS FED. AID PROJECT							
SCALE:		SHEET NO. OF SHEETS STA. TO STA.								