


STAGE III

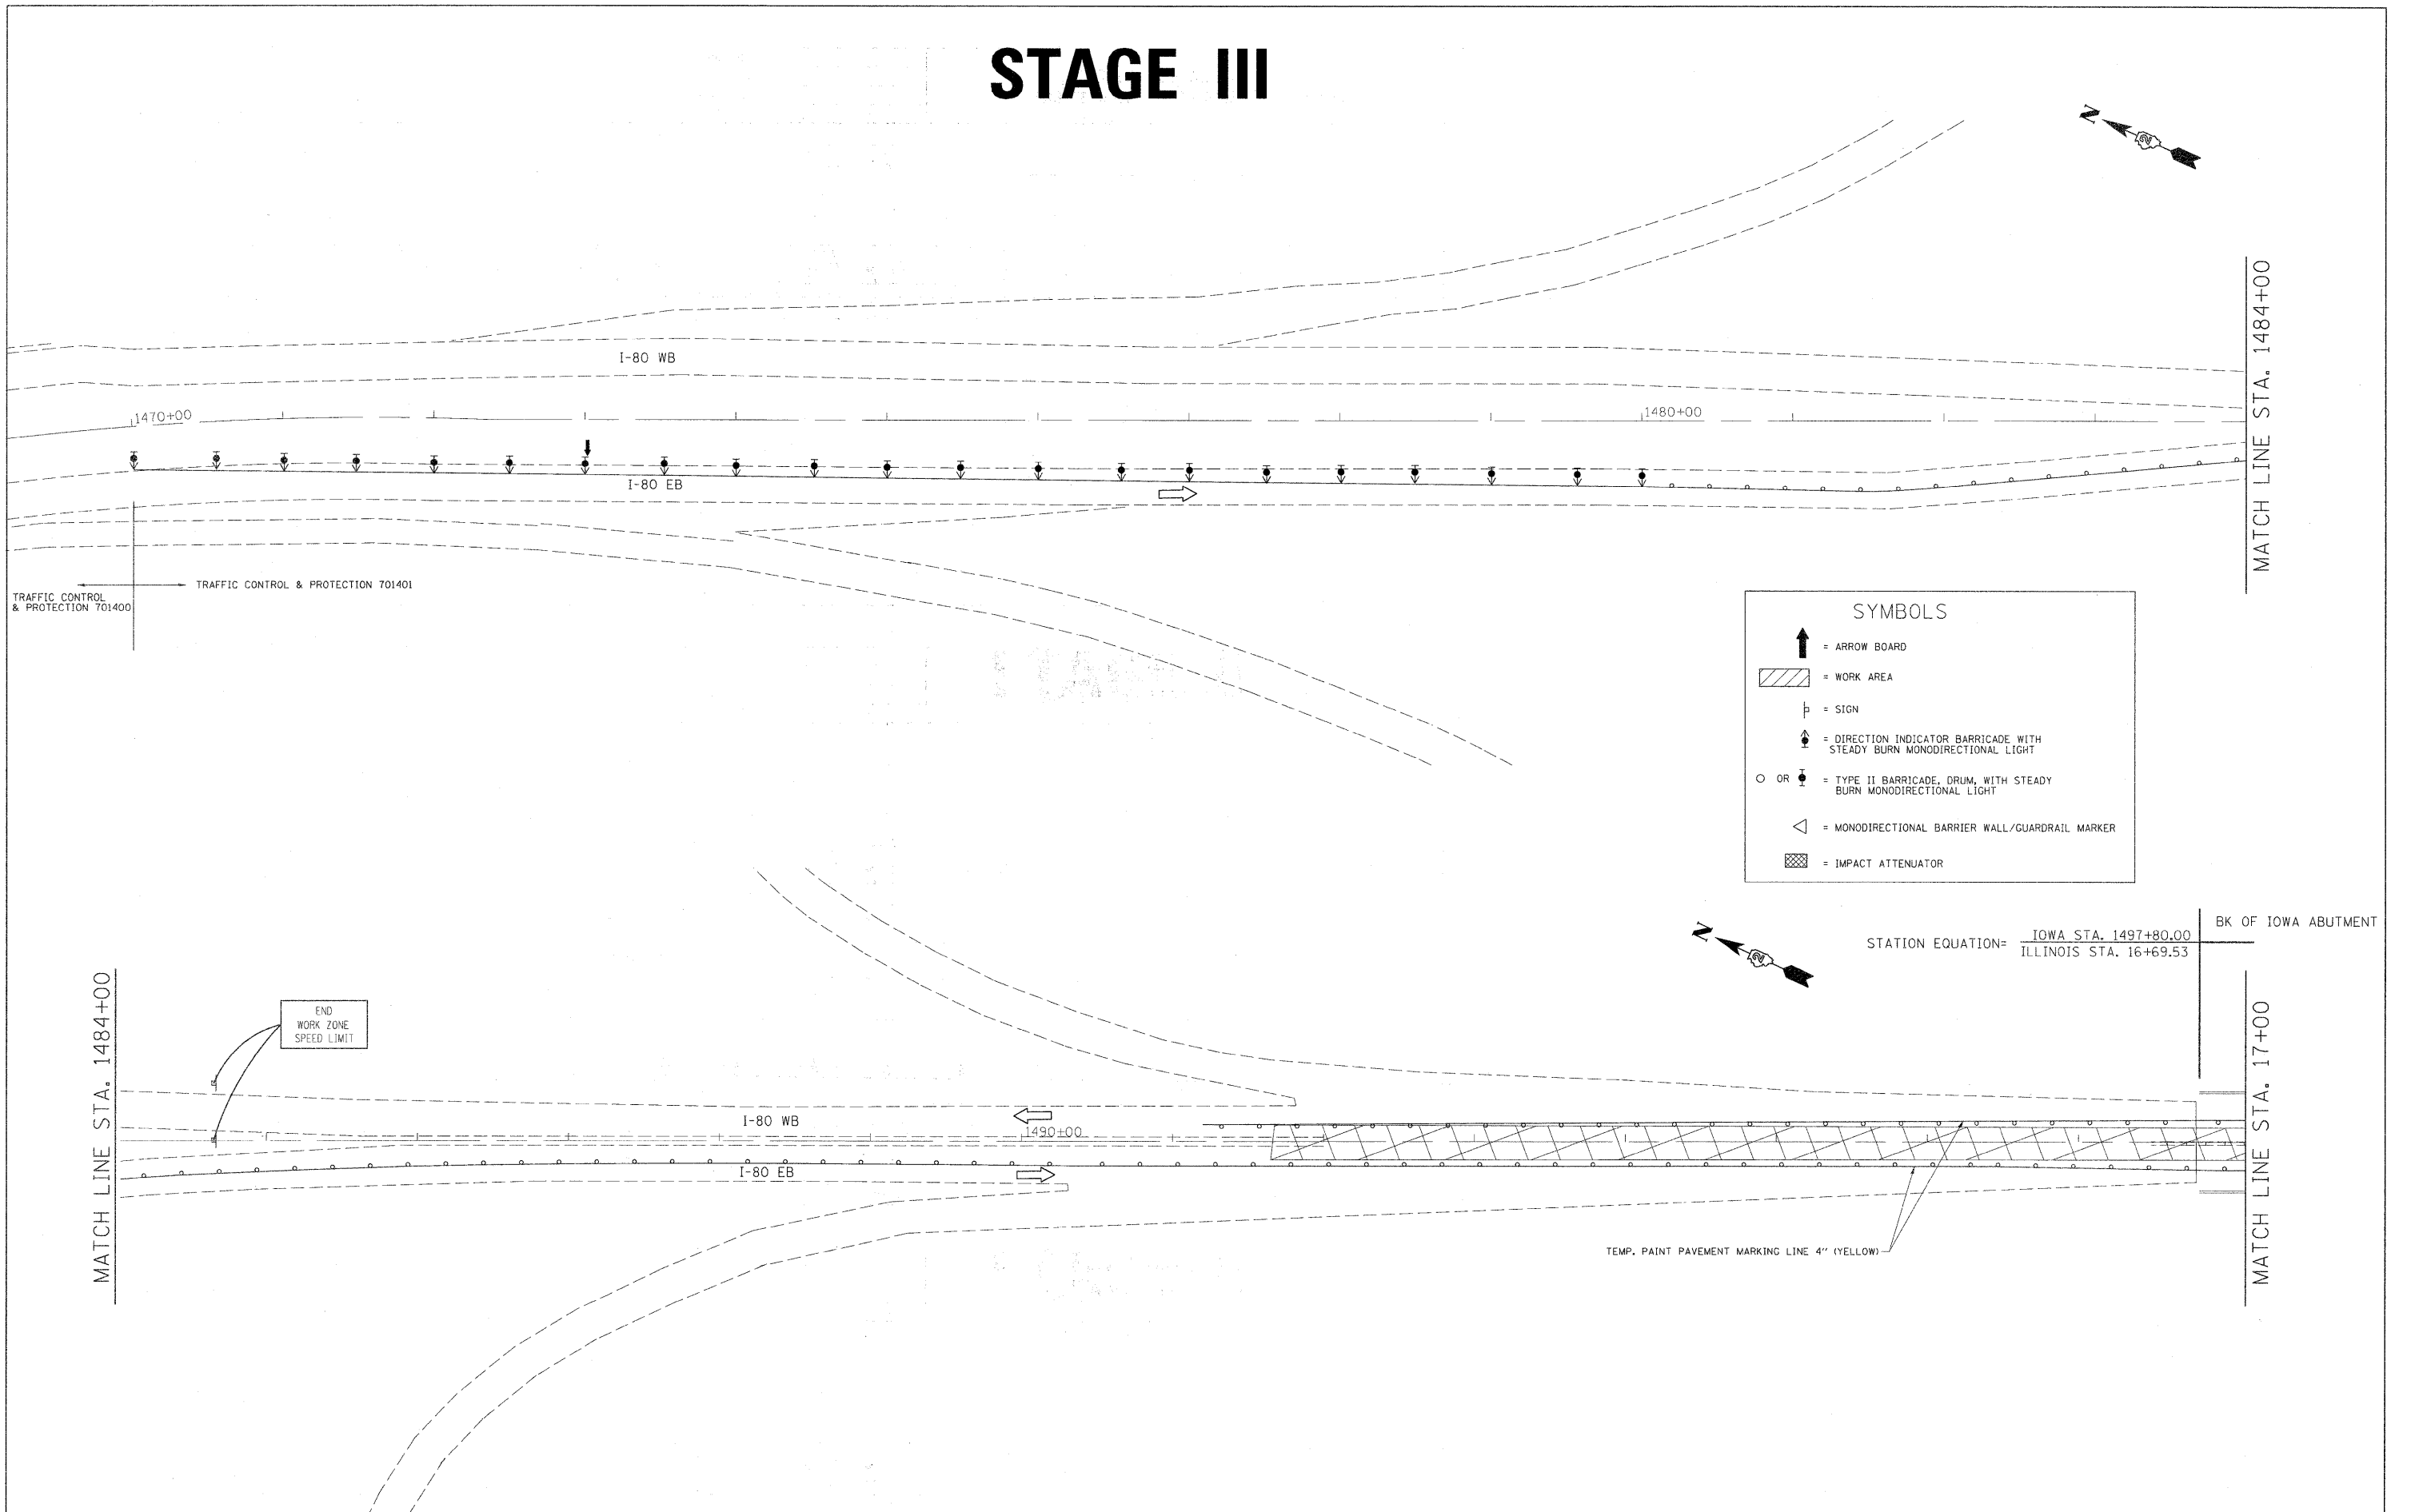

SYMBOLS

- = ARROW BOARD
- = WORK AREA
- = SIGN
- = DIRECTION INDICATOR BARRICADE WITH STEADY BURN MONODIRECTIONAL LIGHT
- = TYPE II BARRICADE, DRUM, WITH STEADY BURN MONODIRECTIONAL LIGHT
- = MONODIRECTIONAL BARRIER WALL/GUARDRAIL MARKER
- = IMPACT ATTENUATOR

STATION EQUATION = $\frac{\text{IOWA STA. } 1497+80.00}{\text{ILLINOIS STA. } 16+69.53}$

BK OF IOWA ABUTMENT

END WORK ZONE SPEED LIMIT

TEMP. PAINT PAVEMENT MARKING LINE 4" (YELLOW)

FILE NAME =	USER NAME = cushmanbw	DESIGNED -	REVISED -	STATE OF ILLINOIS DEPARTMENT OF TRANSPORTATION	STAGE III			F.A.I. RTE.	SECTION	COUNTY	TOTAL SHEETS	SHEET NO.			
at\pwwork\pwwsdat\cushmanbw\00149166\00489stg-A.dgn		DRAWN -	REVISED -		SCALE:	SHEET NO.	OF	SHEETS	STA.	TO STA.	80	(81-1B) M-4	ROCK ISLAND	75	24
		CHECKED -	REVISED -												
		DATE -	REVISED -												

ILLINOIS FED. AID PROJECT