



# STAGE III

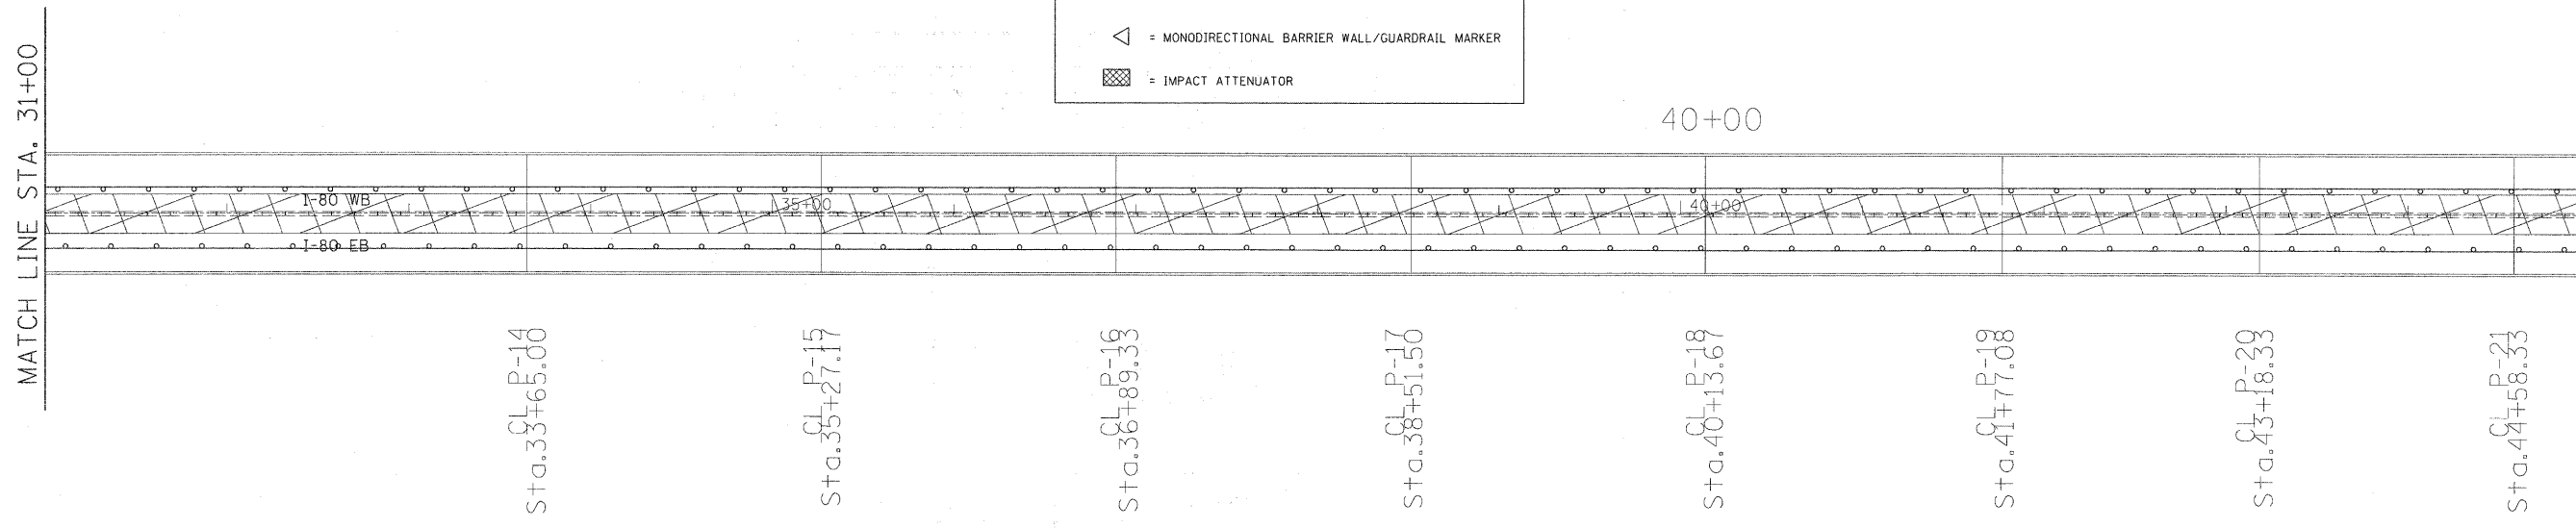

**SYMBOLS**

- = ARROW BOARD
- = WORK AREA
- = SIGN
- = DIRECTION INDICATOR BARRICADE WITH STEADY BURN MONODIRECTIONAL LIGHT
- = TYPE II BARRICADE, DRUM, WITH STEADY BURN MONODIRECTIONAL LIGHT
- = MONODIRECTIONAL BARRIER WALL/GUARDRAIL MARKER
- = IMPACT ATTENUATOR

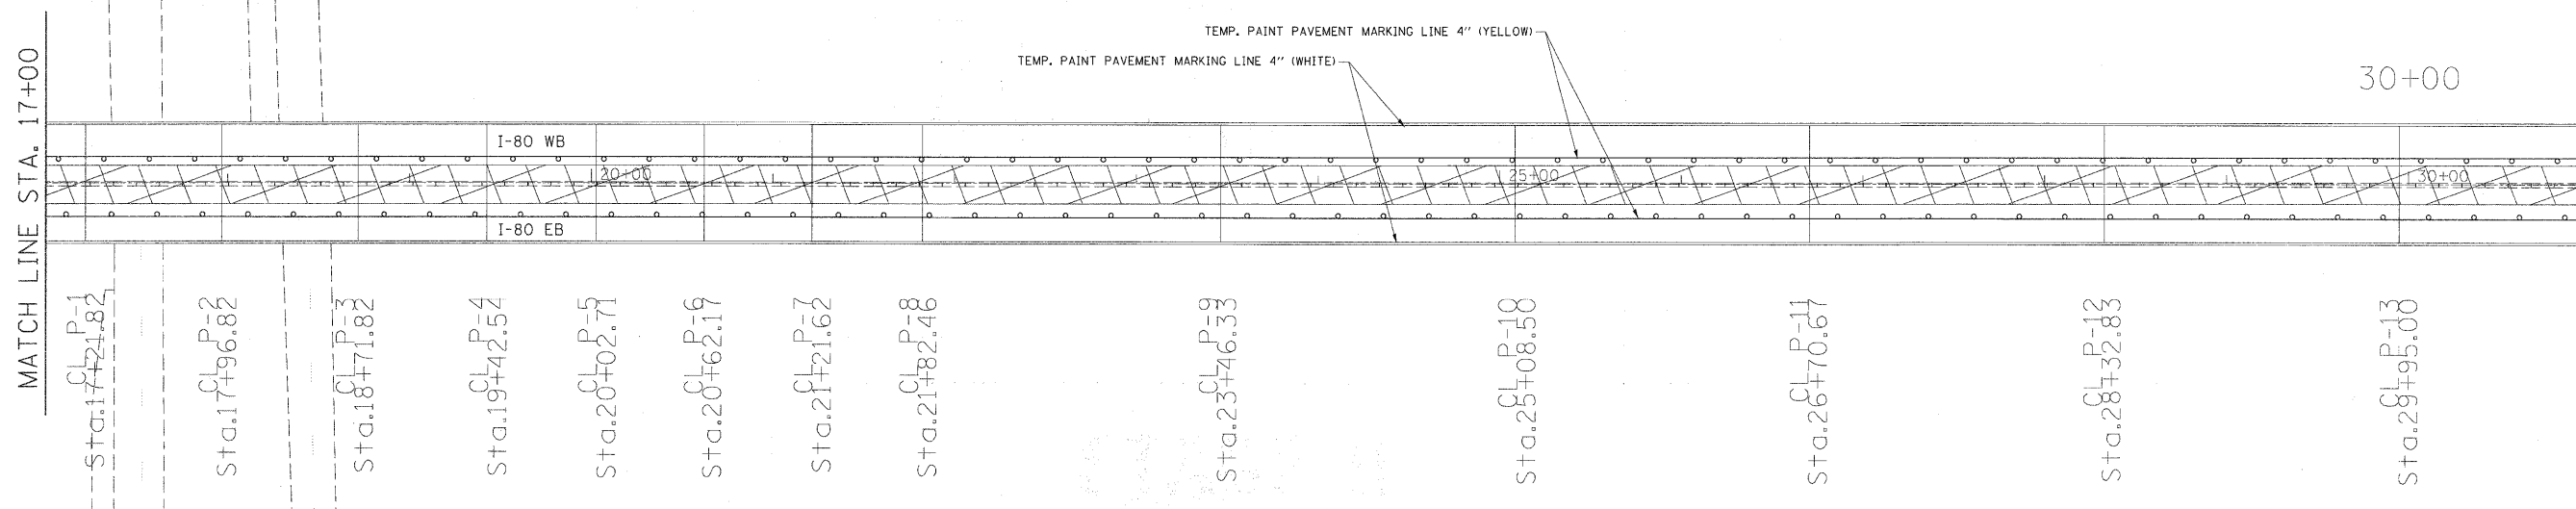

|   |                       |            |           |   |                           |           |    |             |         |         |              |             |             |    |    |
|---|-----------------------|------------|-----------|---|---------------------------|-----------|----|-------------|---------|---------|--------------|-------------|-------------|----|----|
| FILE NAME =   | USER NAME = cushmenbw | DESIGNED - | REVISED - | <b>STATE OF ILLINOIS<br/>DEPARTMENT OF TRANSPORTATION</b> | <b>STAGE III</b>          |           |    | F.A.I. RTE. | SECTION | COUNTY  | TOTAL SHEETS | SHEET NO.   |             |    |    |
| cc:\pwork\pwork\cushmenbw\02149166\02149166.stg-A.dgn |                       | DRAWN -    | REVISED - |   | SCALE:                    | SHEET NO. | OF | SHEETS      | STA.    | TO STA. | 80           | (81-1B) M-4 | ROCK ISLAND | 75 | 25 |
|   |                       | CHECKED -  | REVISED - |   | CONTRACT NO. 64F31        |           |    |             |         |         |              |             |             |    |    |
|   |                       | DATE -     | REVISED - |   | ILLINOIS FED. AID PROJECT |           |    |             |         |         |              |             |             |    |    |