


# PAINTING DETAILS


## EXIT RAMP

NOTE: GORE HATCHING PLACED ONLY WHEN SCHEDULED IN TH PLANS

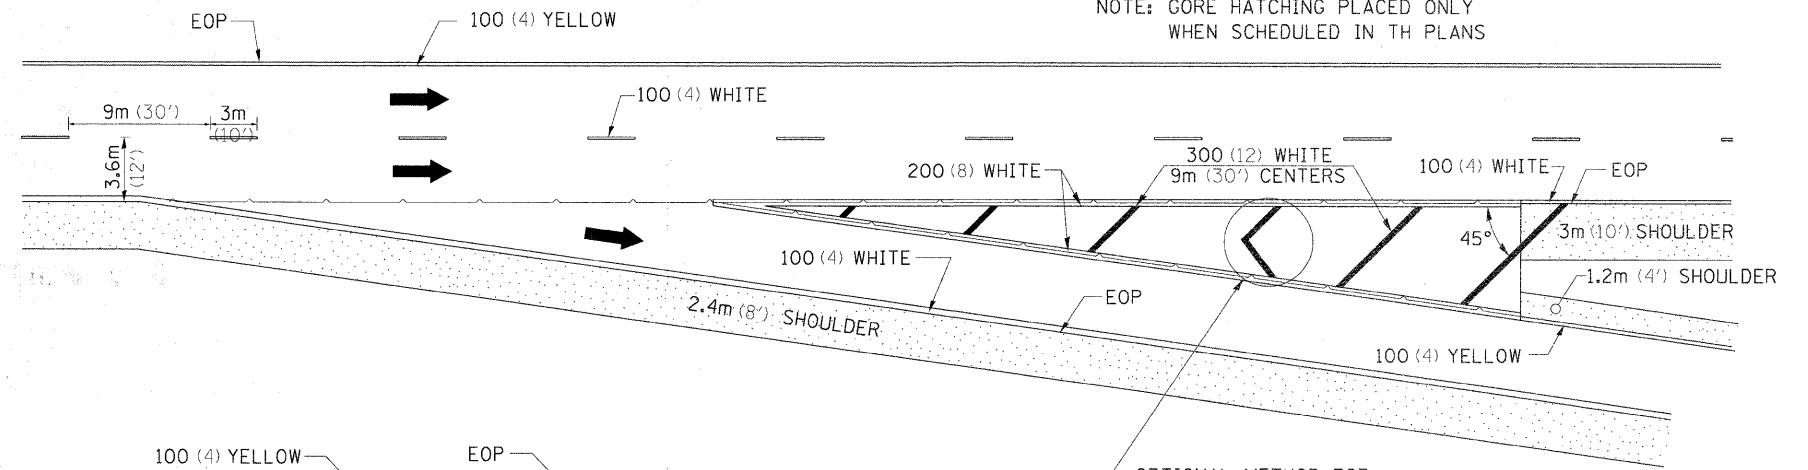


OPTIONAL METHOD FOR HIGH VOLUME OFF RAMP

## ENTRANCE RAMP

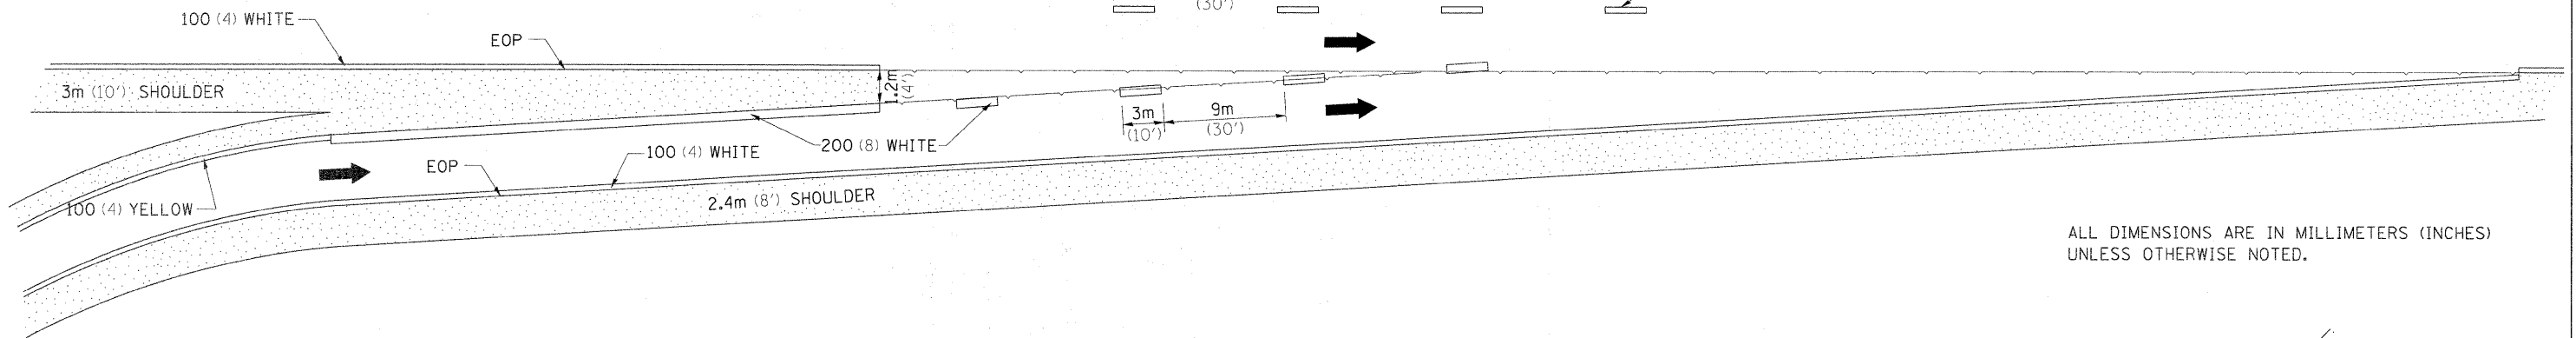

ALL DIMENSIONS ARE IN MILLIMETERS (INCHES) UNLESS OTHERWISE NOTED.

## CLOVERLEAF

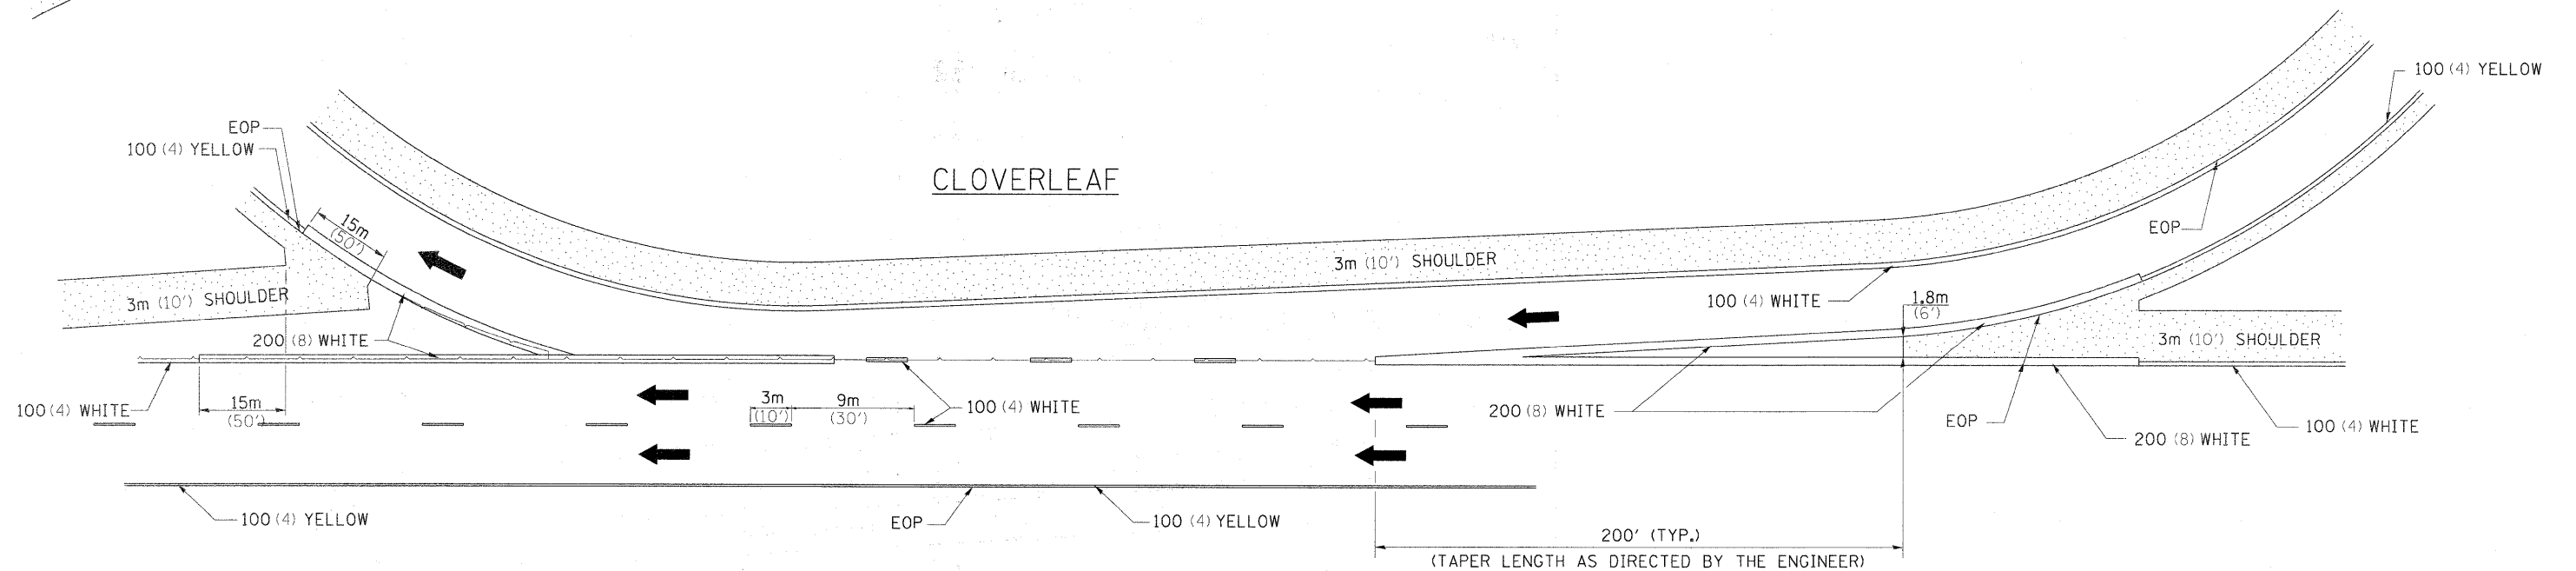

FILE NAME =	USER NAME = cushmanbw	DESIGNED -	REVISED - 5-27-09	<b>STATE OF ILLINOIS DEPARTMENT OF TRANSPORTATION</b>	<b>REGION 2 / DISTRICT 2 STANDARD</b>	F.A.I. RTE.	SECTION	COUNTY	TOTAL SHEETS	SHEET NO.	
ct:\pwork\pwork\cushmanbw\d0149192\d0149192.dgn		DRAWN -	REVISED -			80	(81-1B) M-4	ROCK ISLAND	75	75	
		CHECKED -	REVISED -			CONTRACT NO. 64F31					
		PLLOT DATE = Thu Sep 17 08:58:26 2009	REVISED -			FED. ROAD DIST. NO. ILLINOIS FED. AID PROJECT					