



STATE OF ILLINOIS
DEPARTMENT OF TRANSPORTATION

F.A.P. RTE.	SECTION	COUNTY	TOTAL SHEETS	SHEET NO.
301	1-HBR-2F	WINNEBAGO	29	16
FED. ROAD DIST. NO. 7	ILLINOIS	CONTRACT NO. 64F62		

SHEET NO. 14
27 SHEETS

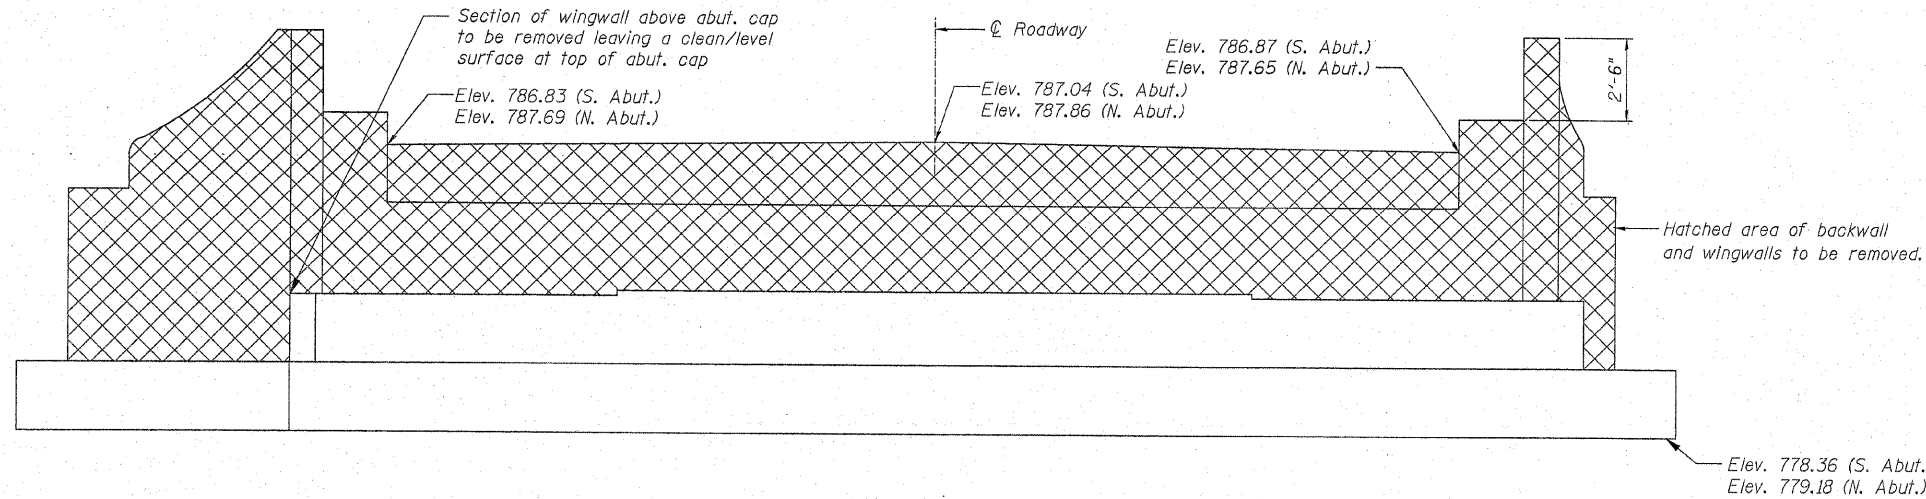


ELEVATION

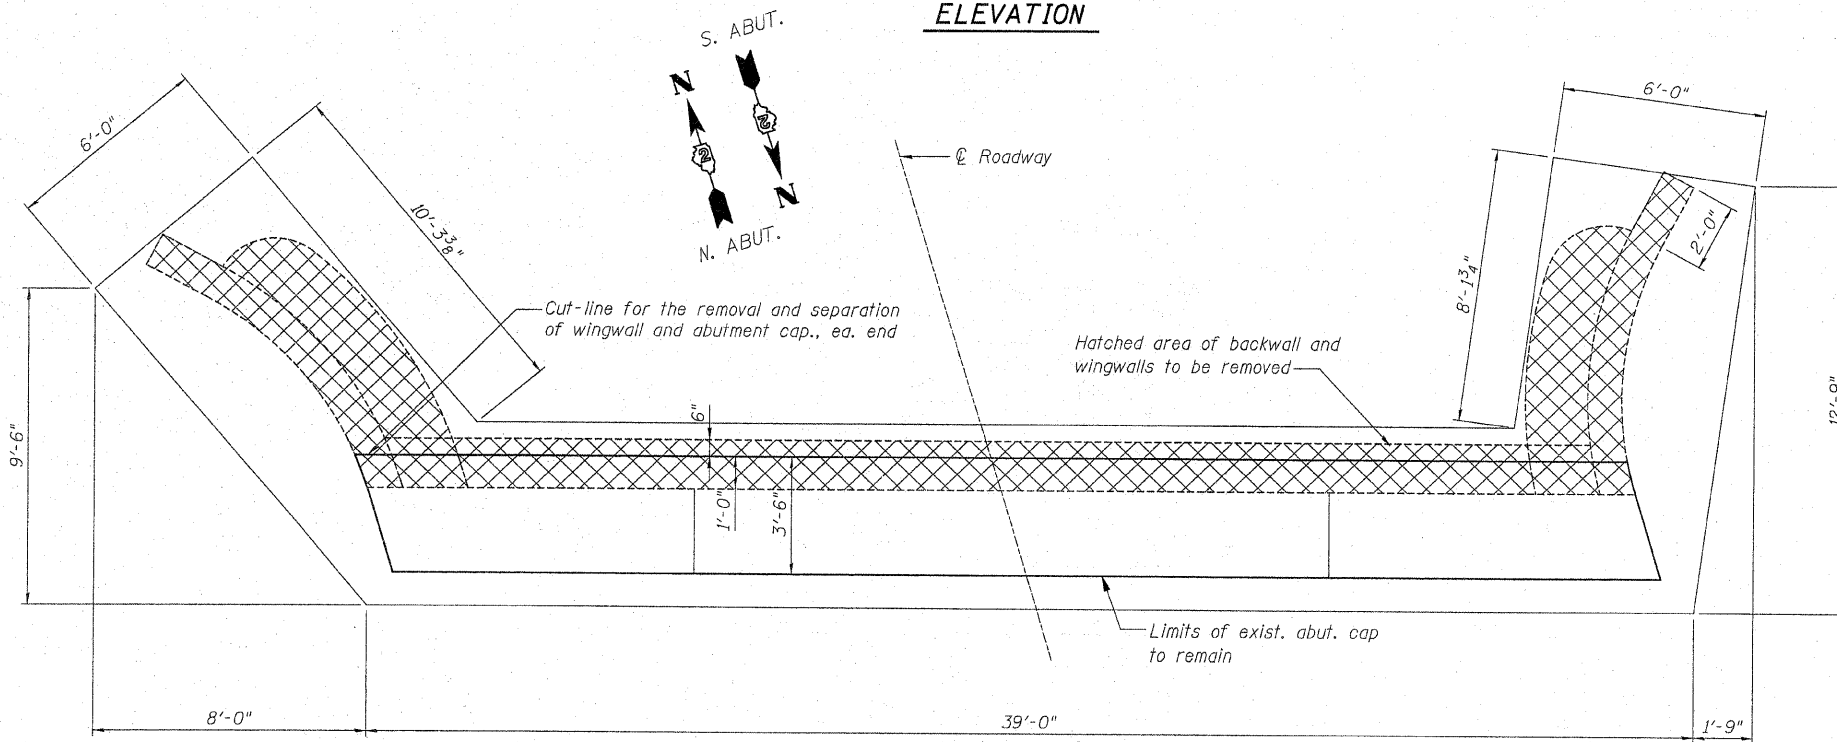

PLAN

Hatched area of backwall to be removed vertical reinforcement bars not to be cut or damaged during concrete removal.

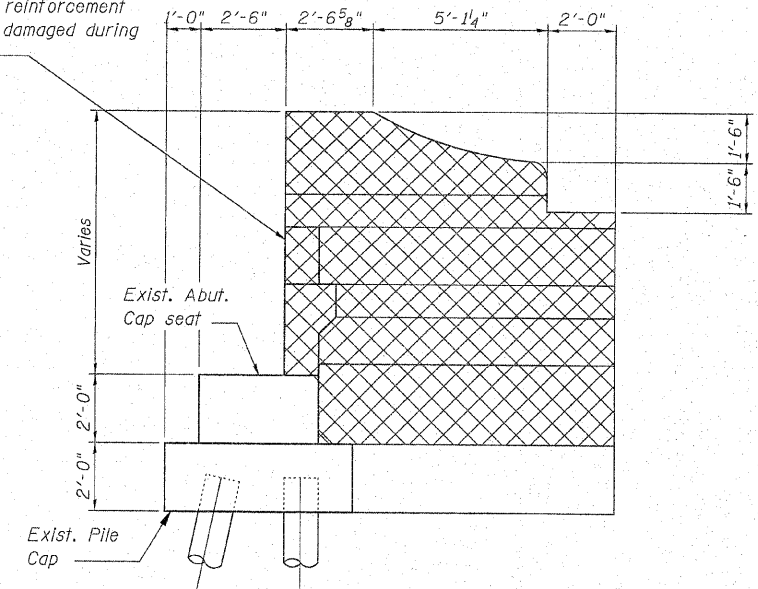

SEC. THRU EXIST. ABUT. (TYP.)

DESIGNED	GUN / OAO
CHECKED	FCO
DRAWN	TCS / GUN
CHECKED	FCO

FOR INFORMATION ONLY
EXISTING ABUTMENT AND WINGWALL
CONCRETE REMOVAL
MERIDIAN ROAD OVER US 20
F.A.P. 301 (US 20) - SEC. 1-HBR-2F
WINNEBAGO COUNTY
STATION 100+00
STRUCTURE NO. 101-0096



HARRY O. HETTER ASSOCIATES, INC.
DESIGN AND CONSULTING ENGINEERS

55 East Jackson Blvd.
Suite 600
Chicago, IL 60604
312-346-8121

PROJECT NUMBER
2945

12:07:11 PM

7/22/2009

I:\proj\sect\2945\026\Structural\Meridian Road\Draws from SDD\DWG Files\Final Drawings\1-2009\1010096-64D50-014-Exist_Abut_conc_removal.dgn