


FINAL SURVEY NO.	SURVEYED PLOTTED TEMPLATE AREAS CHECKED	BY	DATE

ORIGINAL SURVEY NO.	SURVEYED PLOTTED TEMPLATE AREAS CHECKED	BY	DATE

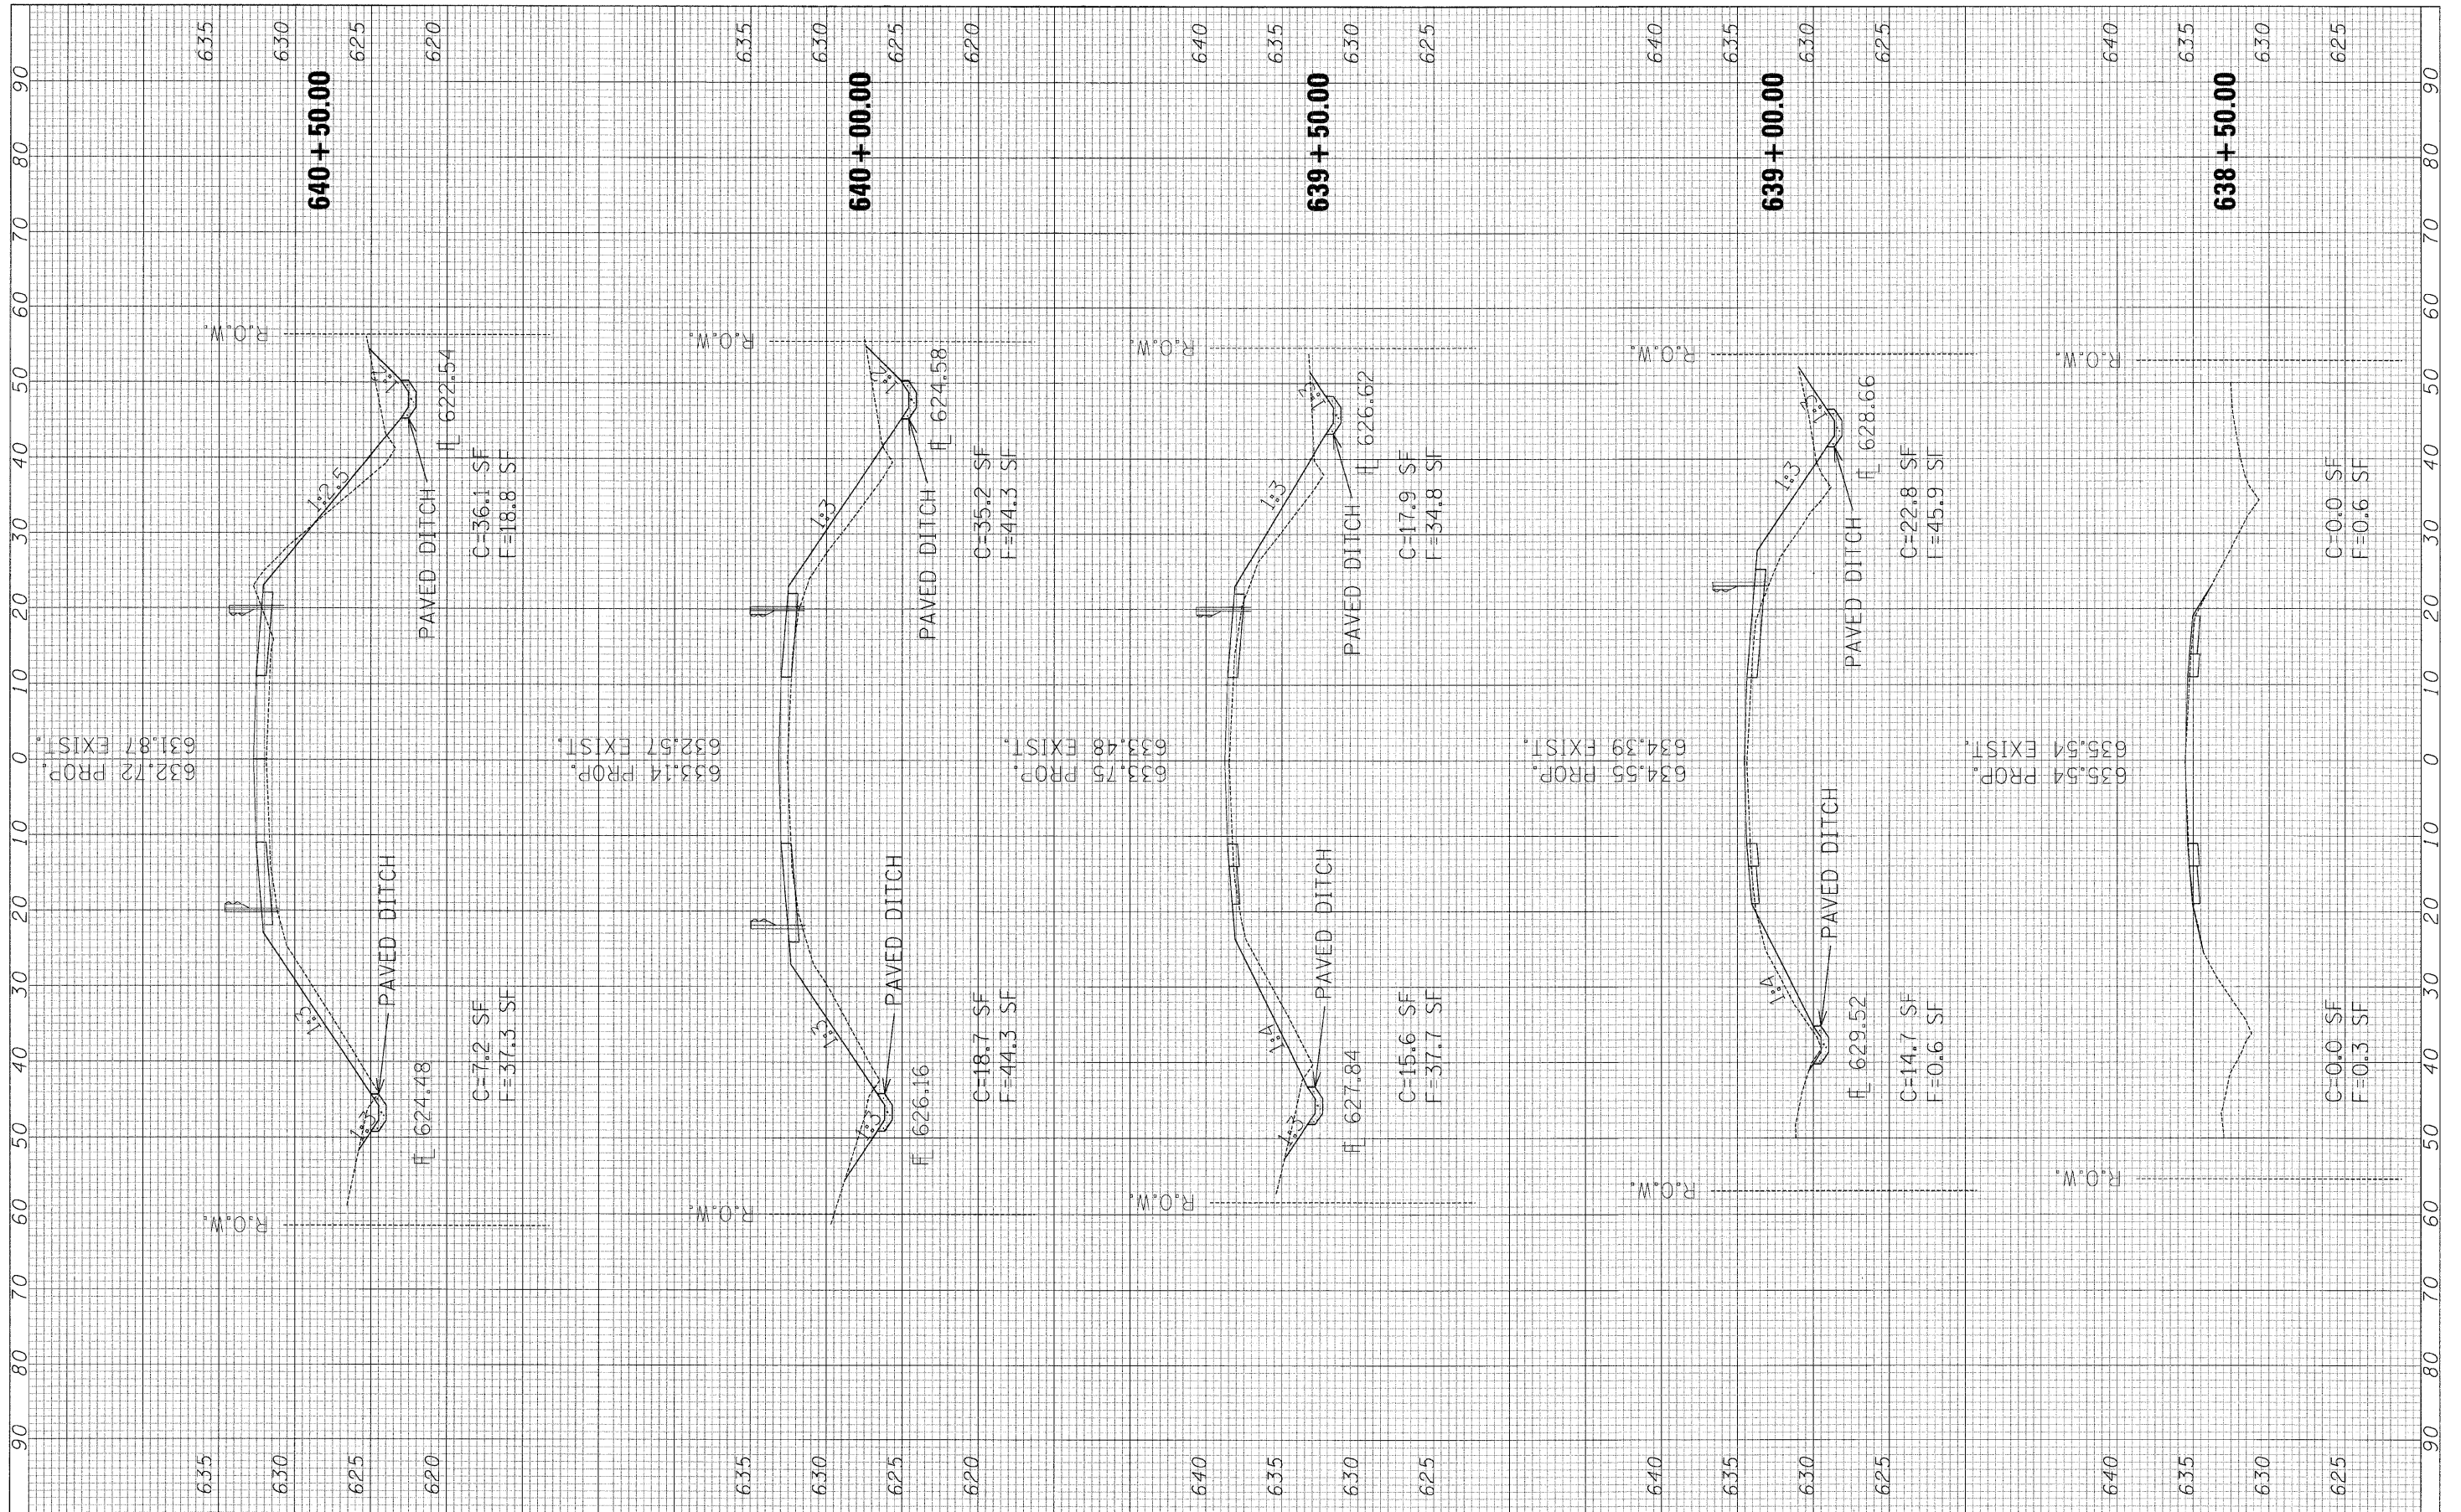

FILE NAME = ...D366741-SHT-XS Sheets SN 2050.dgn

USER NAME = SAW
 PLOT SCALE = 10.0000' / IN.
 PLOT DATE = 7/14/2009

DESIGNED - RAC
 DRAWN - SAW
 CHECKED - RAC
 DATE - 07/17/09

REVISED -
 REVISED -
 REVISED -
 REVISED -

**STATE OF ILLINOIS
 DEPARTMENT OF TRANSPORTATION**

**ILLINOIS ROUTE 71
 CROSS SECTIONS**
 SCALE: SHEET NO. OF SHEETS STA. 638+50.00 TO STA. 640+00.00

F.A.P. RTE.	SECTION	COUNTY	TOTAL SHEETS	SHEET NO.
311	(3)BR- 1, 2, & (4)BR	LASALLE	66	53
FED. ROAD DIST. NO. ILLINOIS FED. AID PROJECT			CONTRACT NO. 66741	