


FINAL SURVEY	SURVEYED	DATE
NOTE BOOK	PLOTTED	BY
NO.	TEMPLATE	
	AREAS CHECKED	

ORIGINAL SURVEY	SURVEYED	DATE
NOTE BOOK	PLOTTED	BY
NO.	TEMPLATE	
	AREAS CHECKED	

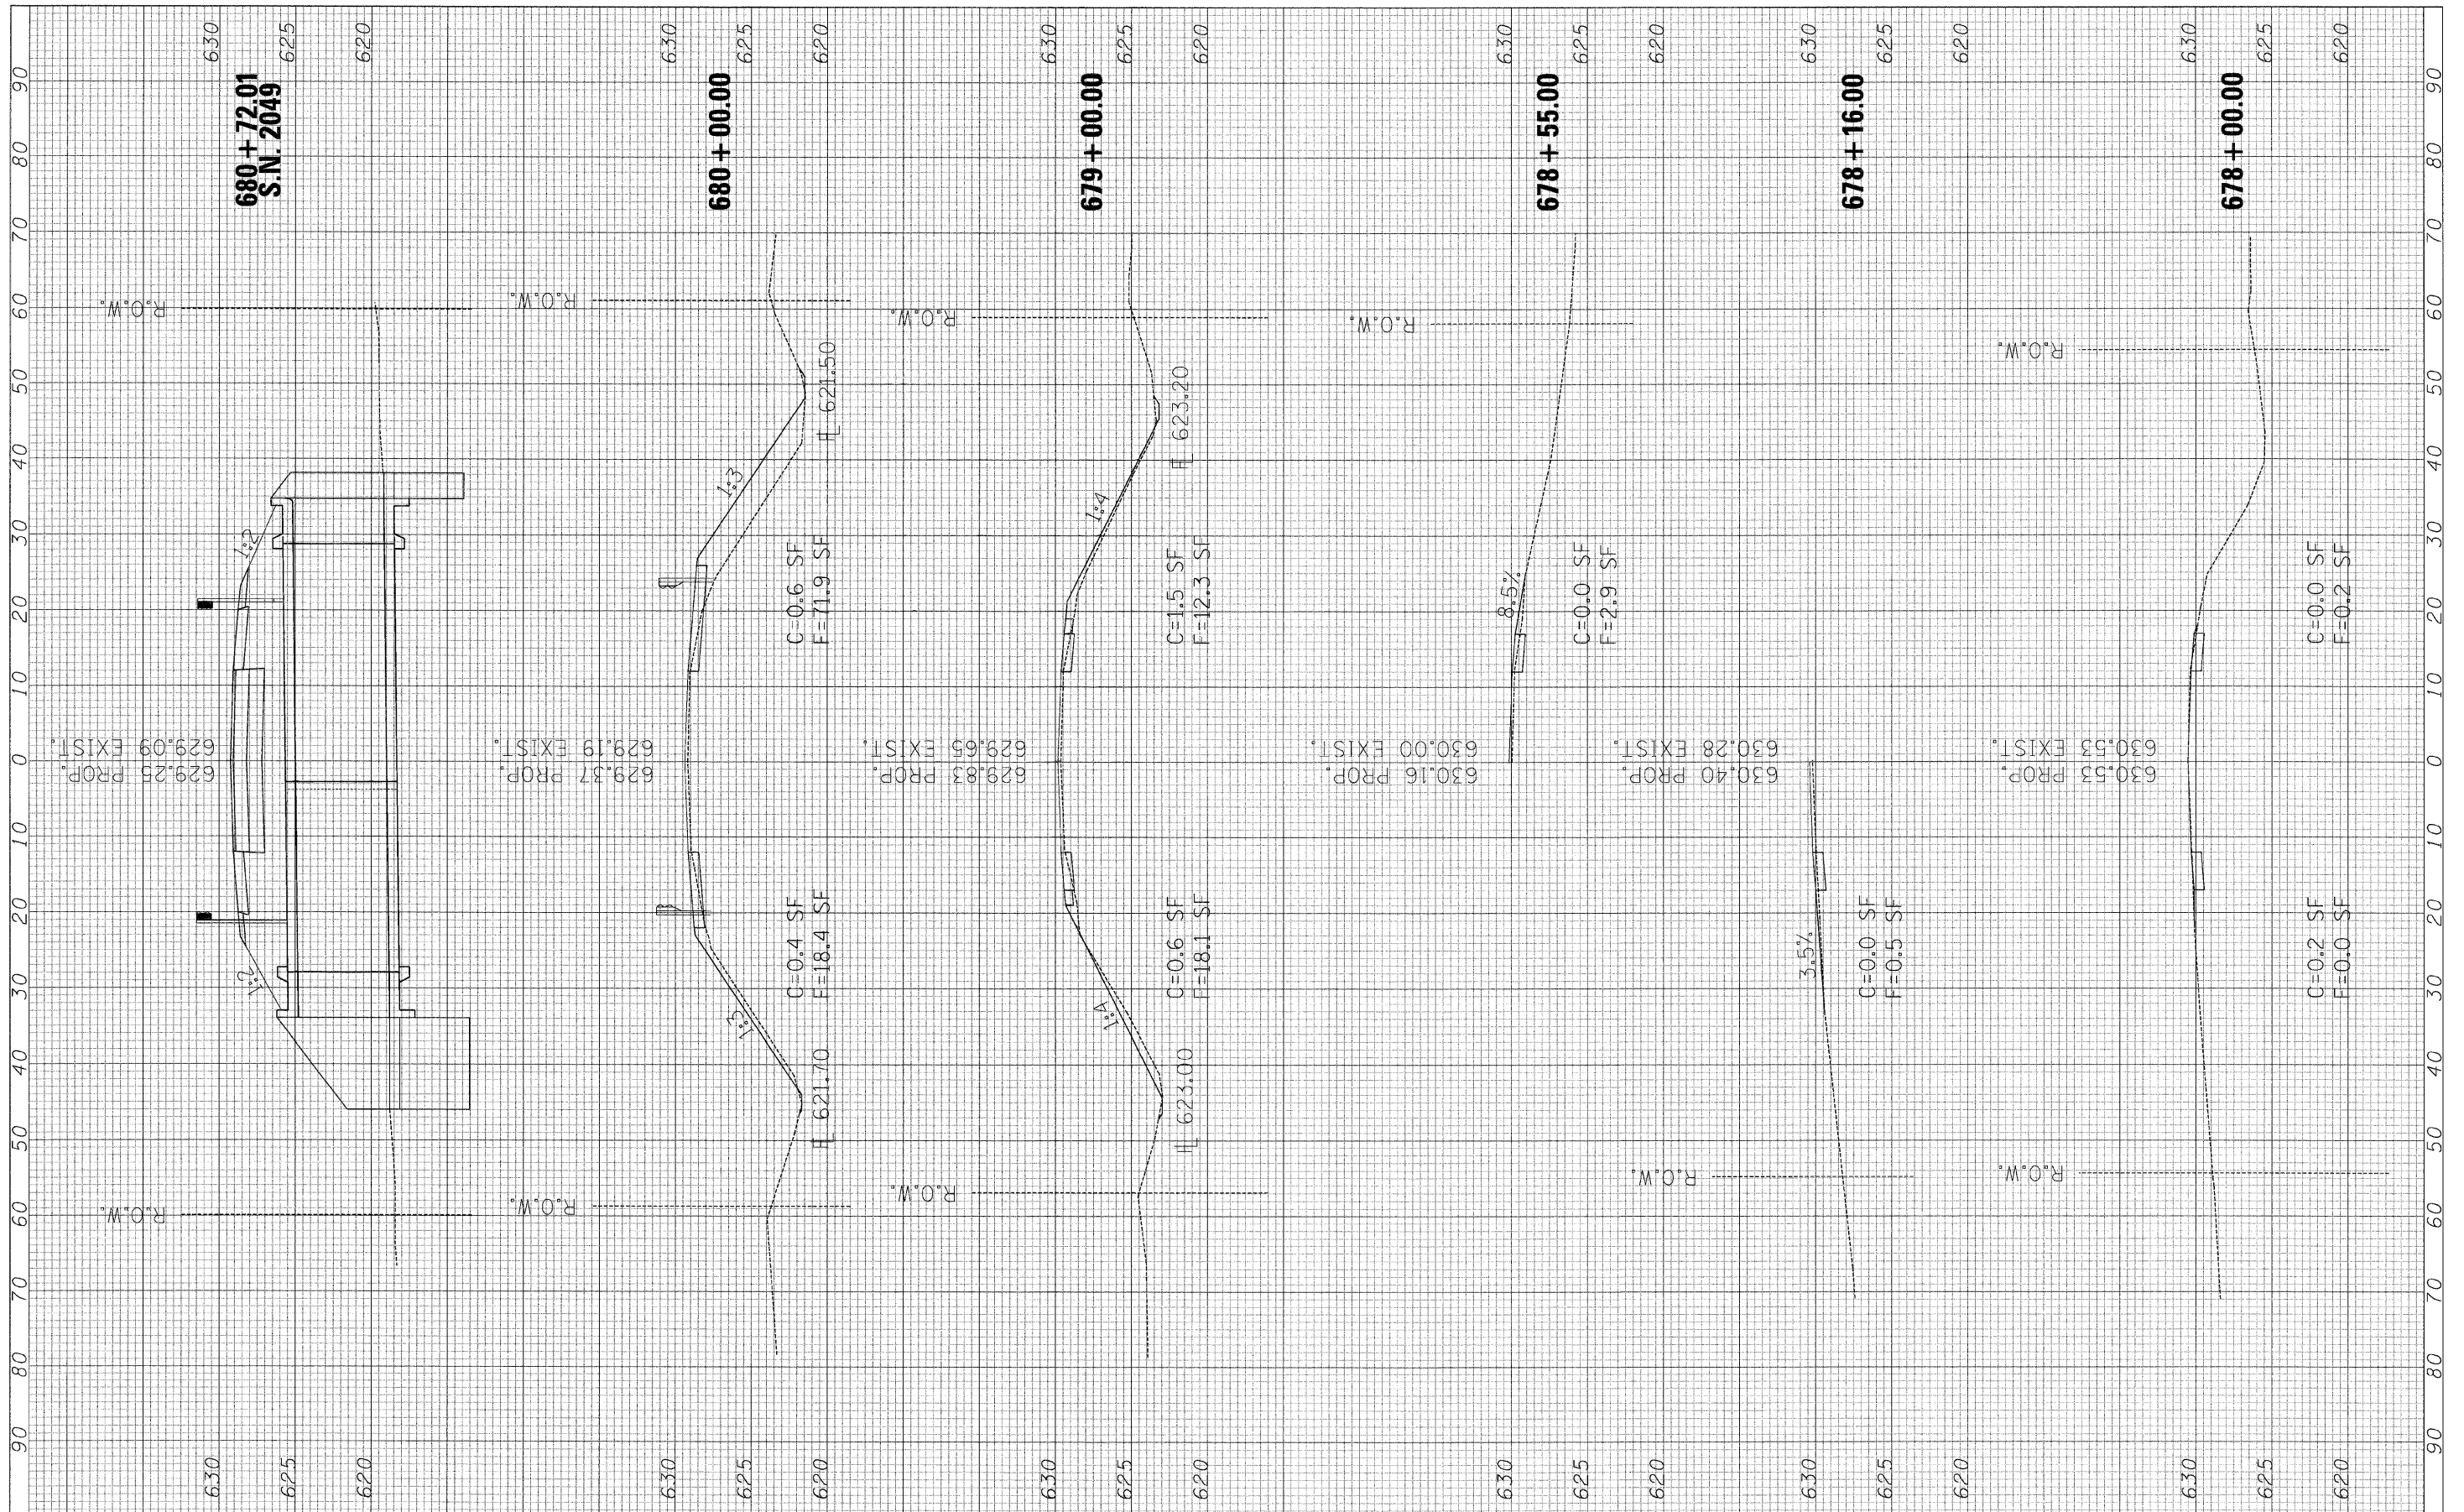

FILE NAME = ...D0366741-SHT-XS Sheets SN 2048 & 2049.dgn  
 PLOT SCALE = 10.0000" / IN.  
 PLOT DATE = 7/14/2009

USER NAME = SAW  
 DESIGNED - RAC  
 DRAWN - SAW  
 CHECKED - RAC  
 DATE - 07/17/09

REVISED -  
 REVISED -  
 REVISED -  
 REVISED -

**STATE OF ILLINOIS  
 DEPARTMENT OF TRANSPORTATION**

**ILLINOIS ROUTE 71  
 CROSS SECTIONS**

SCALE: SHEET NO. OF SHEETS STA. 678+00.00 TO STA. 680+00.00

F.A.P. RTE.	SECTION	COUNTY	TOTAL SHEETS	SHEET NO.
311	3(BR) - 1, 2 & 3	LASALLE	66	56
FED. ROAD DIST. NO. ILLINOIS FED. AID PROJECT			CONTRACT NO. 66741	