


FINAL SURVEY	SURVEYED	BY	DATE
NOTE BOOK NO.	PLOTTED		
	TEMPLATE		
	AREAS CHECKED		

ORIGINAL SURVEY	SURVEYED	BY	DATE
NOTE BOOK NO.	PLOTTED		
	TEMPLATE		
	AREAS CHECKED		

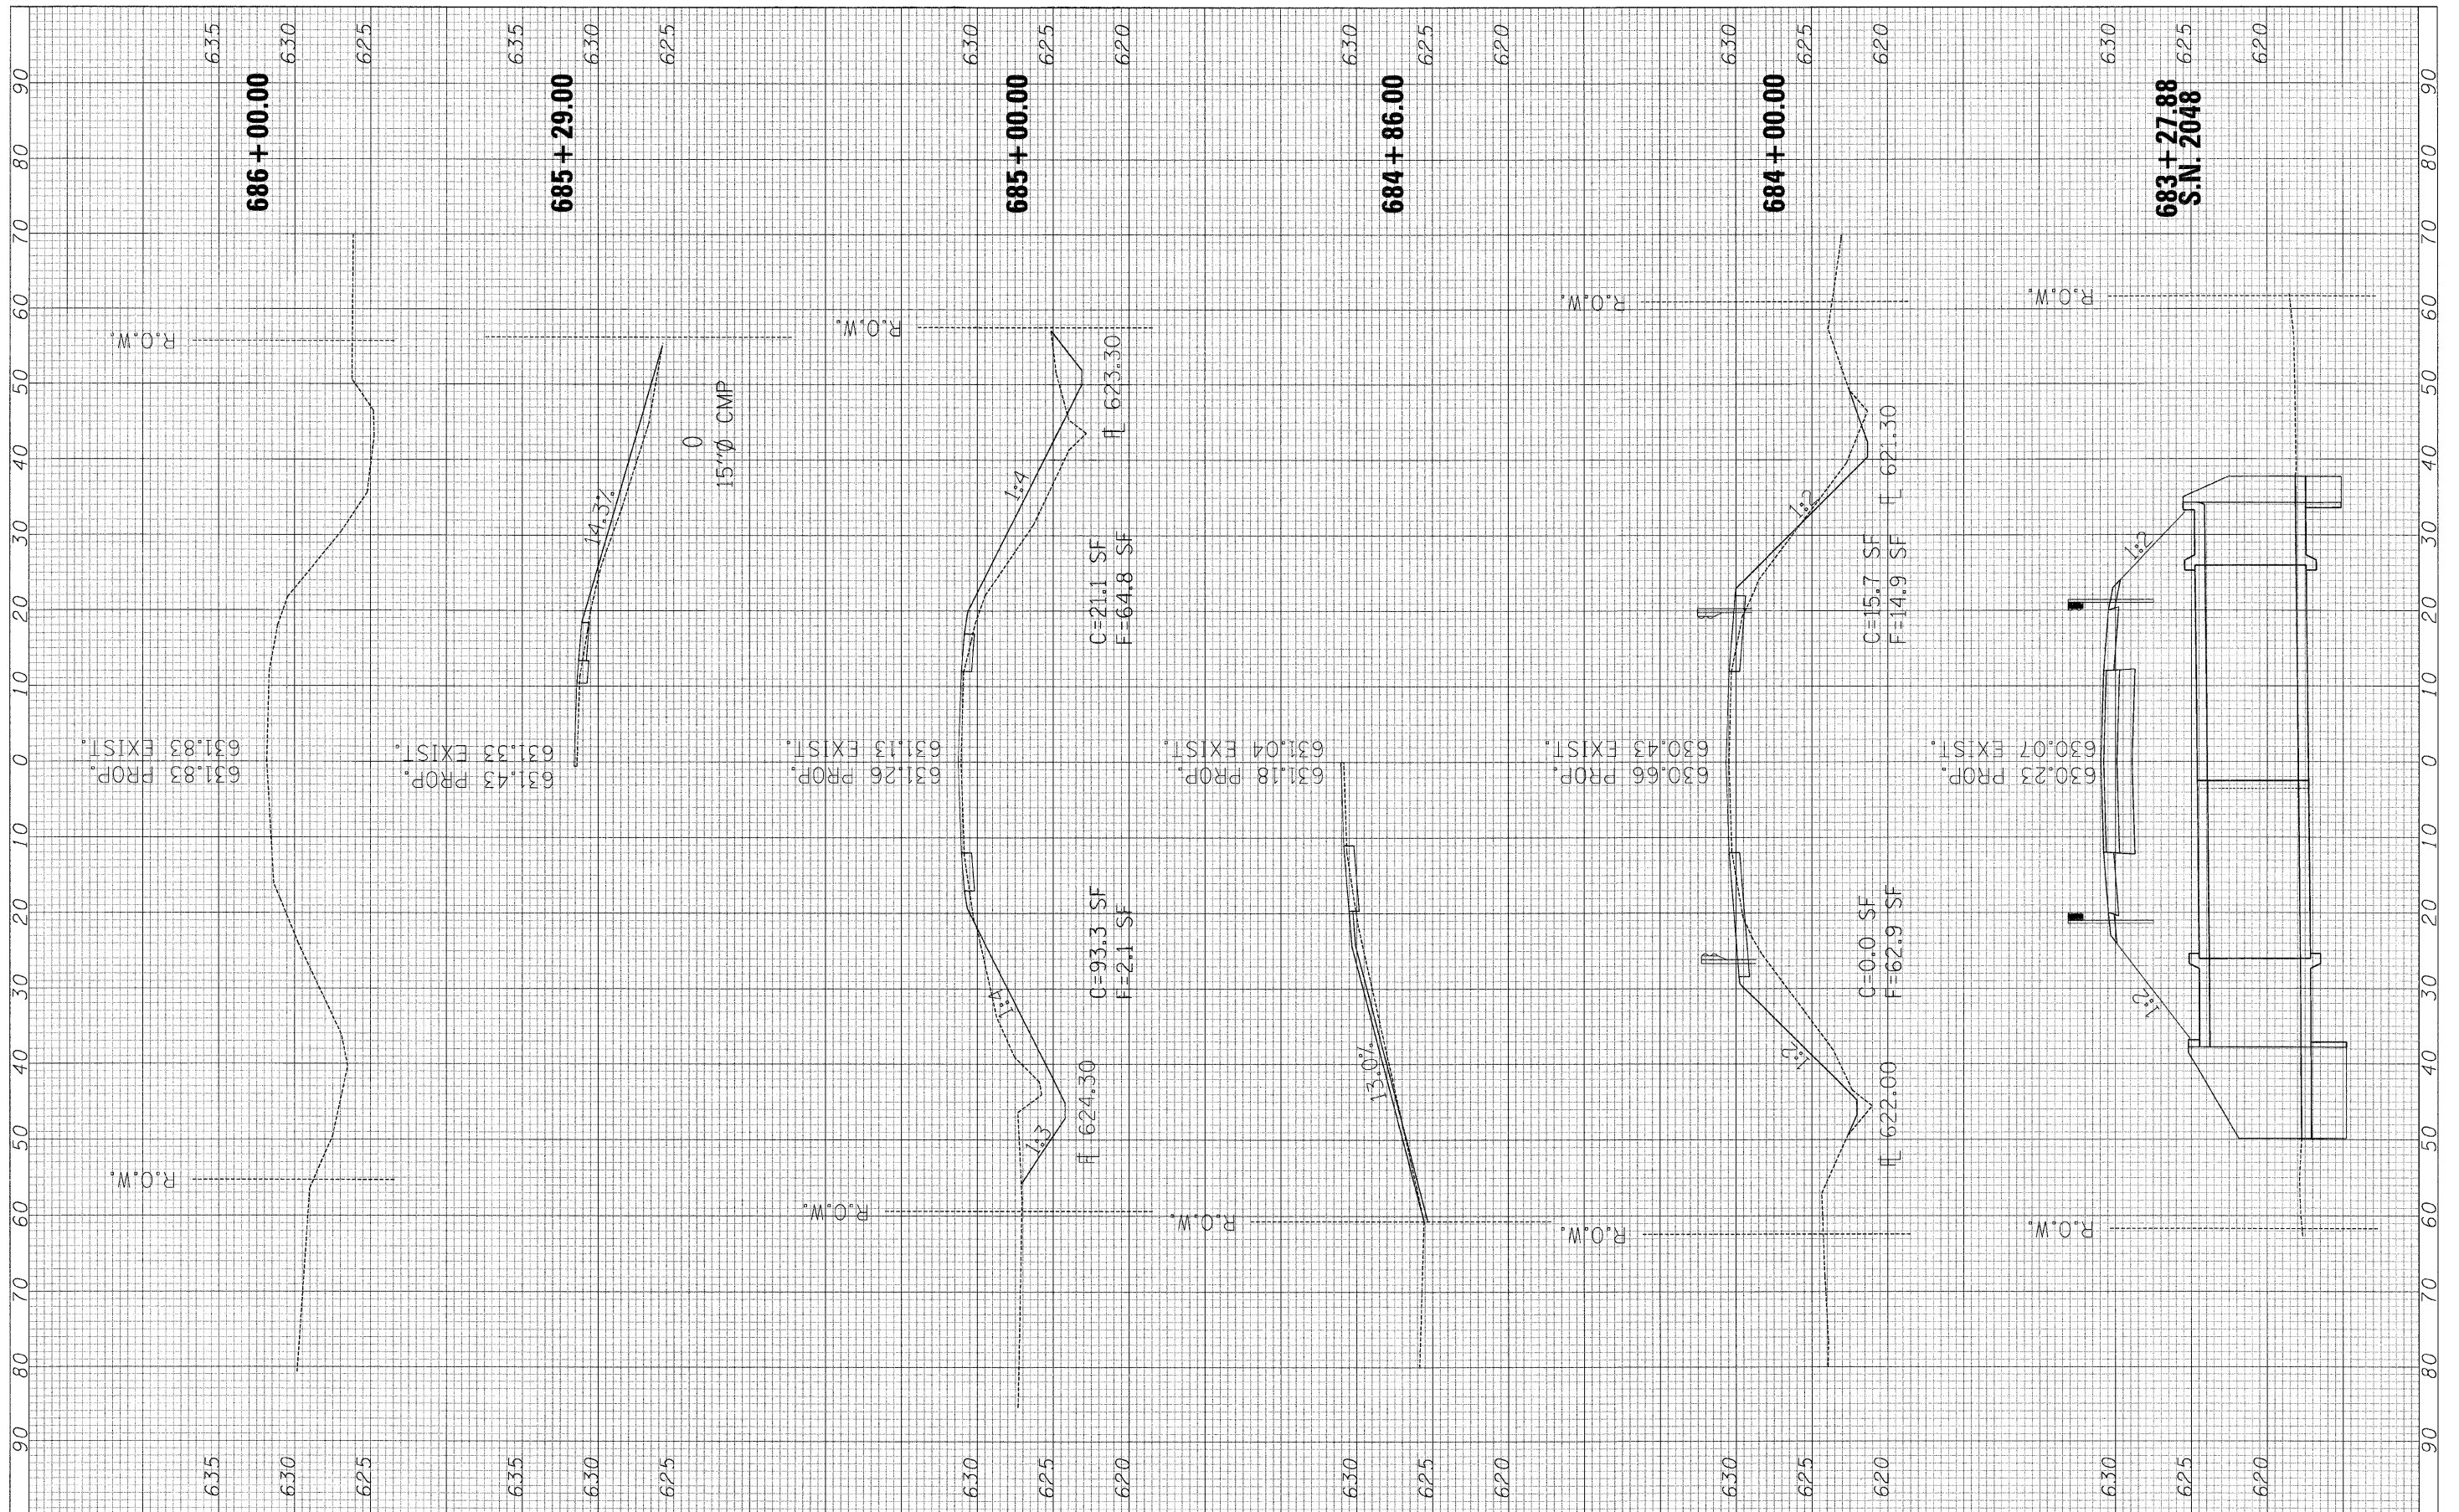

FILE NAME - ...D386741-SHT-XS Sheets SN 204B & 2049.dgn
 USER NAME - SAW
 PLOT SCALE = 10,0000 1 / IN.
 PLOT DATE = 7/14/2009

DESIGNED - RAC
 DRAWN - SAW
 CHECKED - RAC
 DATE - 07/17/09

REVISED -
 REVISED -
 REVISED -
 REVISED -

**STATE OF ILLINOIS
 DEPARTMENT OF TRANSPORTATION**

**ILLINOIS ROUTE 71
 CROSS SECTIONS**

SCALE: SHEET NO. OF SHEETS STA. 683+00.00 TO STA. 686+00.00

F.A.P. RTE.	SECTION	COUNTY	TOTAL SHEETS	SHEET NO.
311	(3)BR-1,2,3 & (4)BR	LASALLE	66	58
CONTRACT NO. 66741				
FED. ROAD DIST. NO.		ILLINOIS FED. AID PROJECT		