


FINAL SURVEY	SURVEYED	BY	DATE
NOTE BOOK NO.	PLOTTED		
	TEMPLATE		
	AREAS CHECKED		

ORIGINAL SURVEY	SURVEYED	BY	DATE
NOTE BOOK NO.	PLOTTED		
	TEMPLATE		
	AREAS CHECKED		

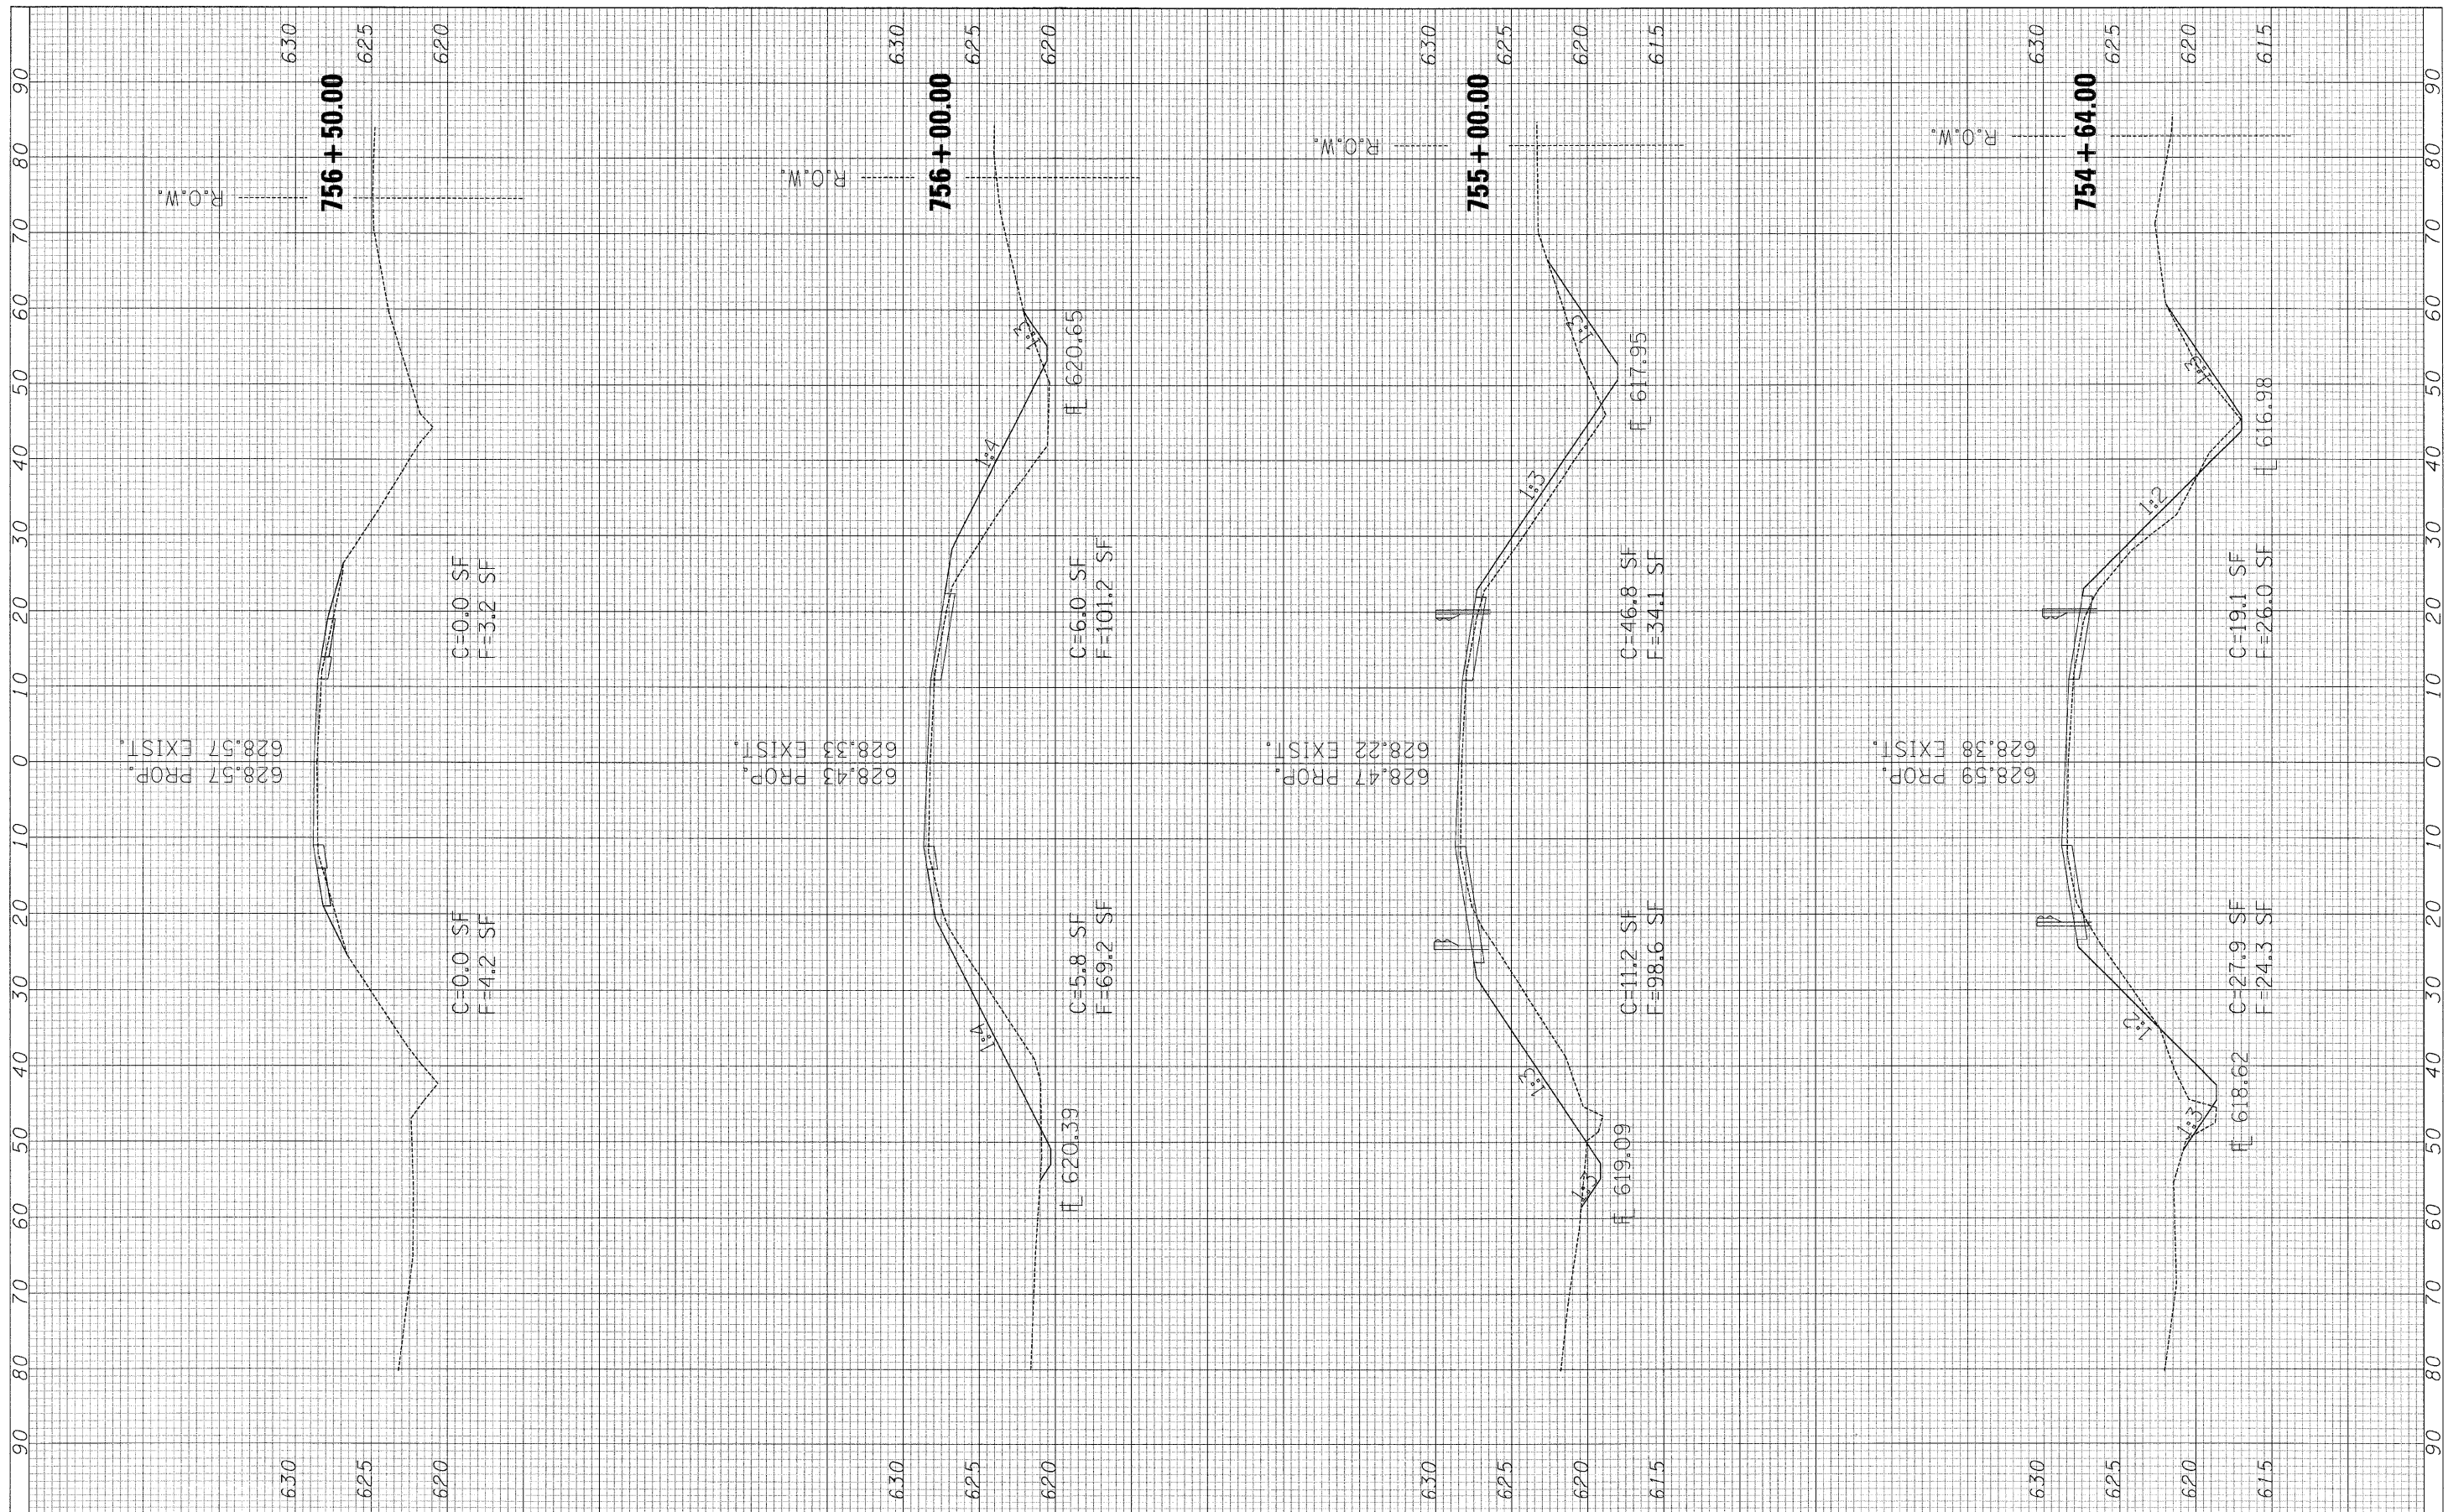

FILE NAME = ...D366741-SHT-XS Sheets SN 2047.dgn
 USER NAME = SAW
 PLOT SCALE = 10.0000" / IN.
 PLOT DATE = 7/14/2009

DESIGNED - RAC	REVISD -
DRAWN - SAW	REVISD -
CHECKED - RAC	REVISD -
DATE - 07/17/09	REVISD -

**STATE OF ILLINOIS
DEPARTMENT OF TRANSPORTATION**

**ILLINOIS ROUTE 71
CROSS SECTIONS**

SCALE: SHEET NO. OF SHEETS STA. 754+64.00 TO STA. 756+50.00

F.A.P. RTE.	SECTION	COUNTY	TOTAL SHEETS	SHEET NO.
311	(3)BR-1,2,3 & (4)BR	LASALLE	66	60
FED. ROAD DIST. NO. [ILLINOIS] FED. AID PROJECT			CONTRACT NO. 66741	