


STATE OF ILLINOIS  
DEPARTMENT OF TRANSPORTATION

ROUTE NO.	SECTION	COUNTY	TOTAL SHEETS	SHEET NO.	SHEET NO. 2 6 SHEETS
F.A.P. 311	*	LaSalle	66	62	
FED. ROAD DIST. NO. 7		ILLINOIS	FED. AID PROJECT		

\*(3)BR-1,2,3 & (4)BR Contract #66741

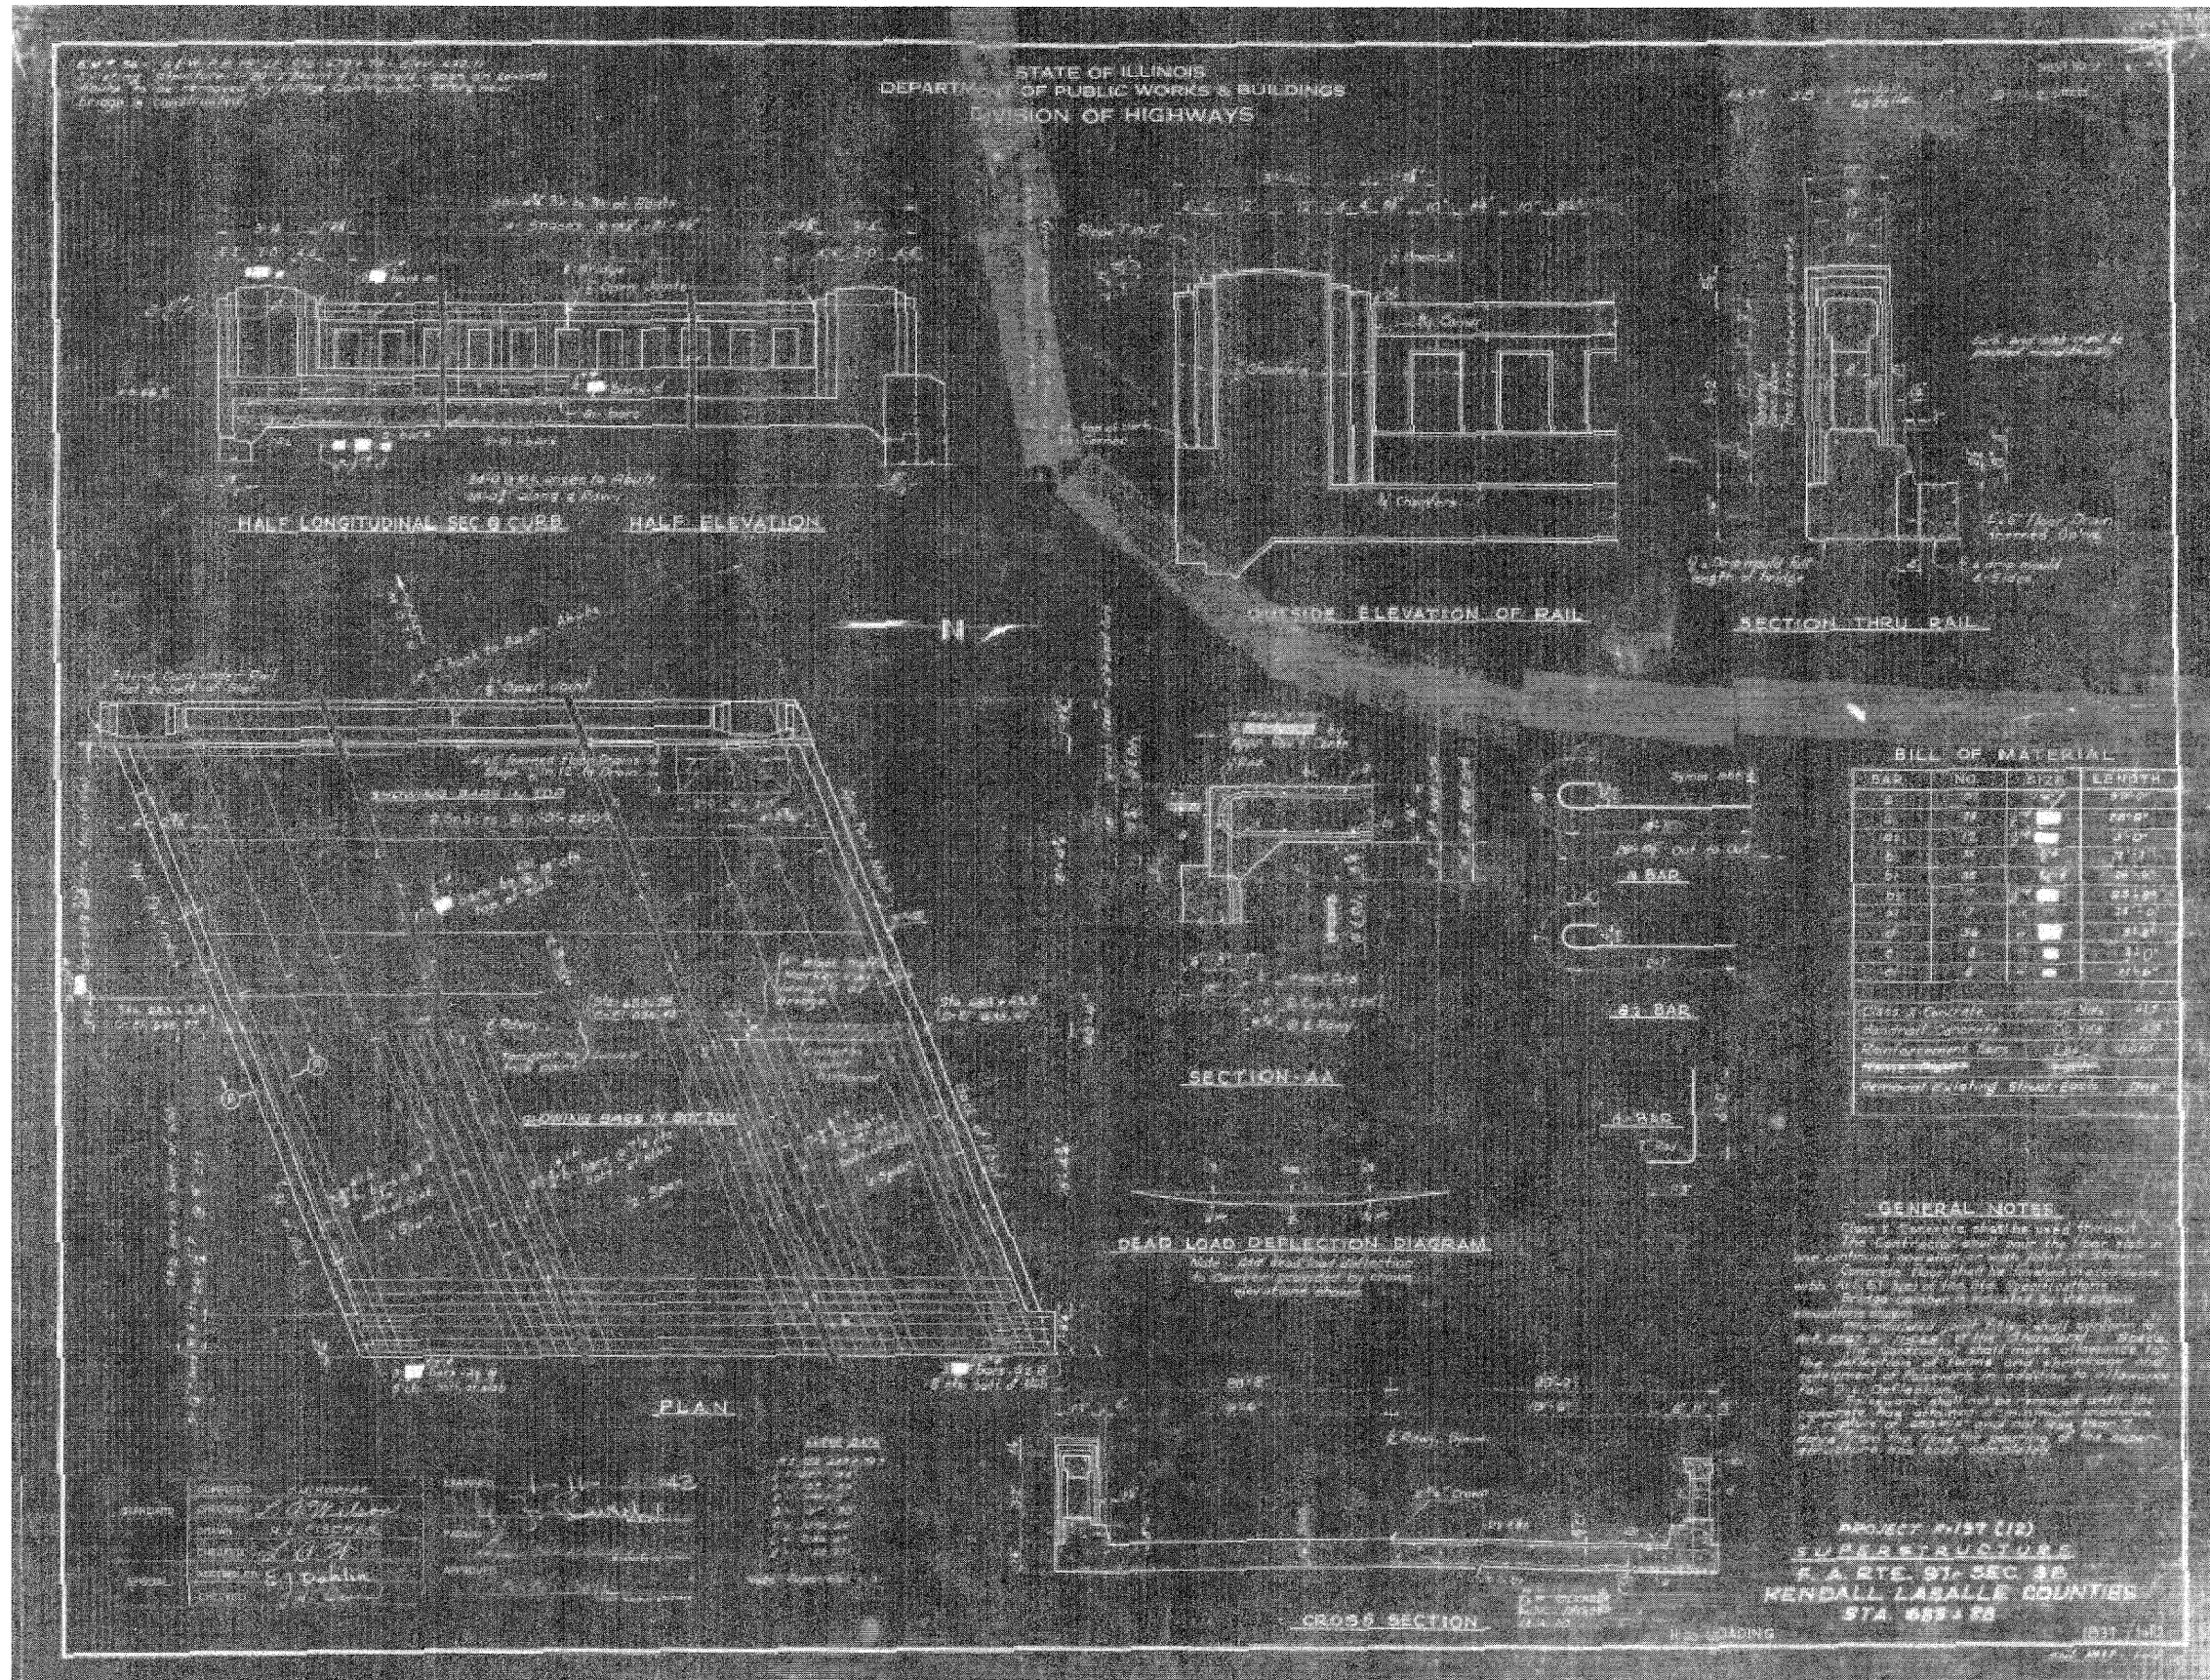

EXISTING BRIDGE PLANS  
IL 71 OVER MISSION CREEK  
FAP ROUTE 311  
SECTION (3)BR-1,2,3 & (4)BR  
LASALLE COUNTY