


STATE OF ILLINOIS
DEPARTMENT OF TRANSPORTATION

ROUTE NO.	SECTION	COUNTY	TOTAL SHEETS	SHEET NO.	SHEET NO. 6 6 SHEETS
F.A.P. 311	*	LaSalle	66	66	
FED. ROAD DIST. NO. 7	ALIGNMENT	FED. AID PROJECT			

*(3)BR-1,2,3 & (4)BR Contract #66741

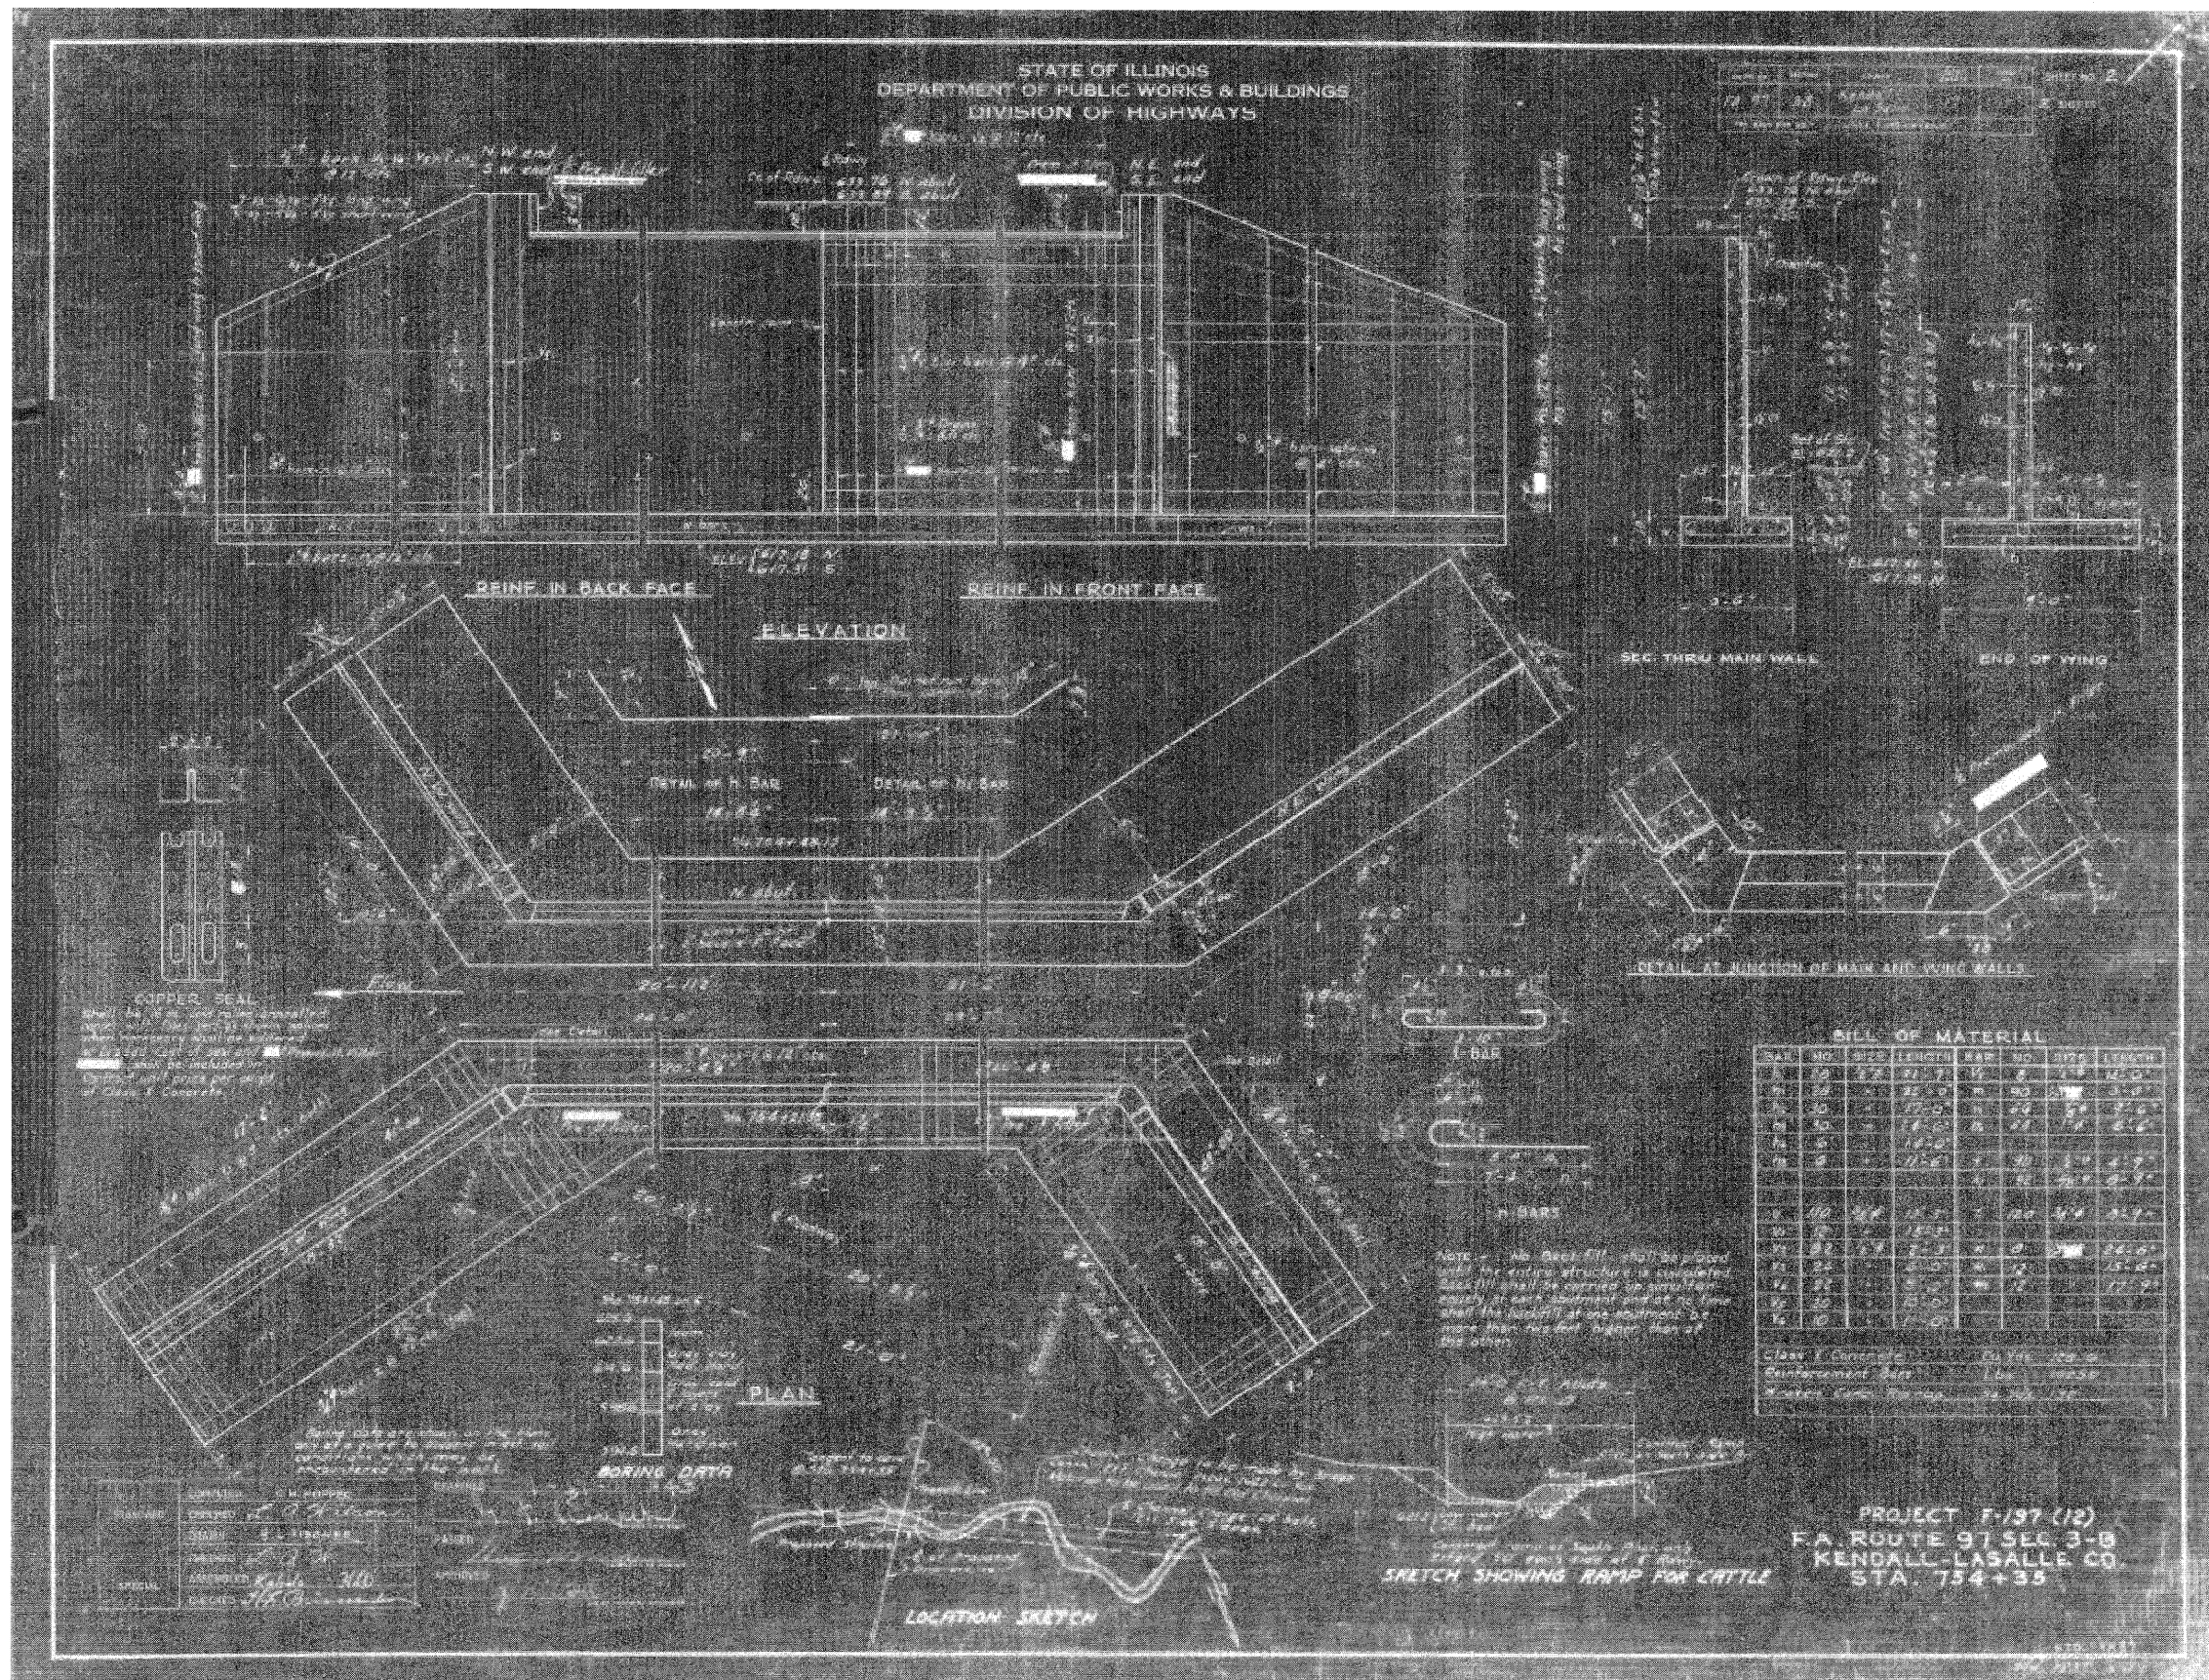

EXISTING BRIDGE PLANS
IL 71 OVER MISSION CREEK
FAP ROUTE 311
SECTION (3)BR-1,2,3 & (4)BR
LASALLE COUNTY